



THIS DRAWING TO BE READ IN CONJUNCTION WITH DRG. No. BW/837/1


**APPROVED DRAWING - APPLICATION**  
REF: 14/00178/FLH

 


NOTES:  
All dimensions must be checked on site and not relied upon from this drawing.

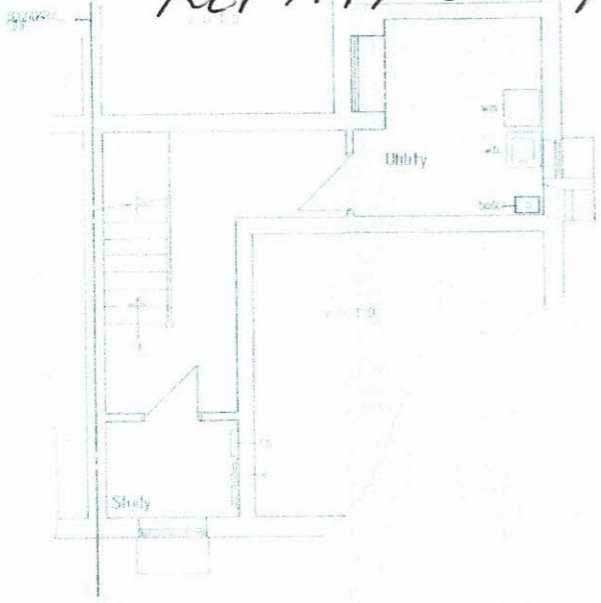


EXISTING BASEMENT FLOOR PLAN

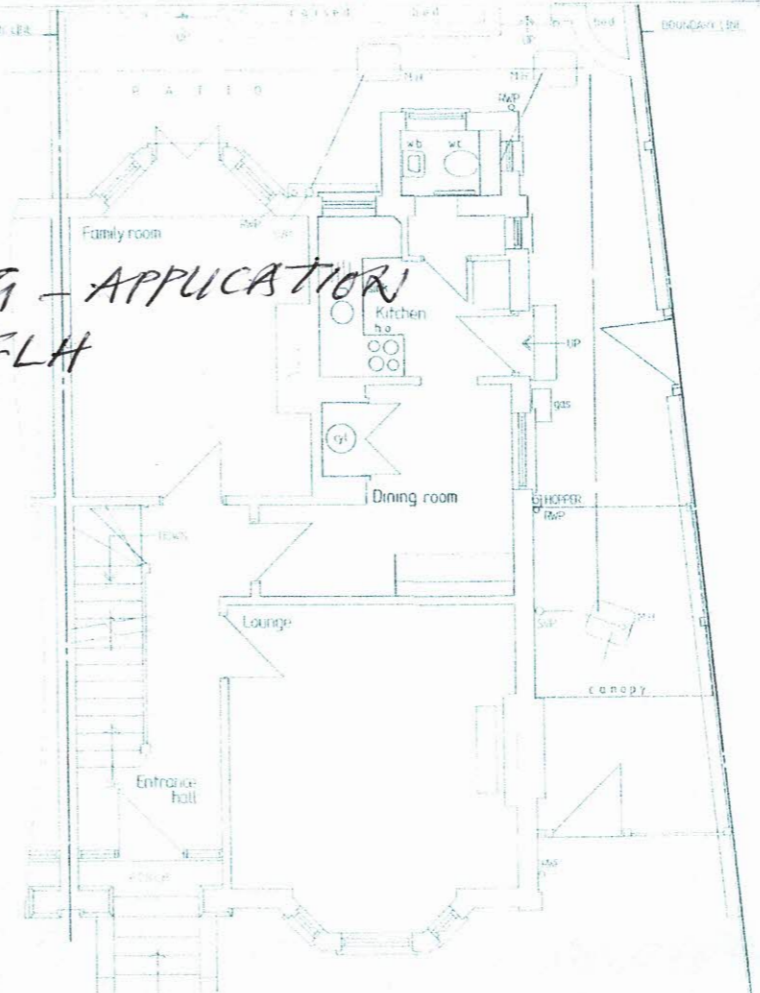

EXISTING GROUND FLOOR PLAN

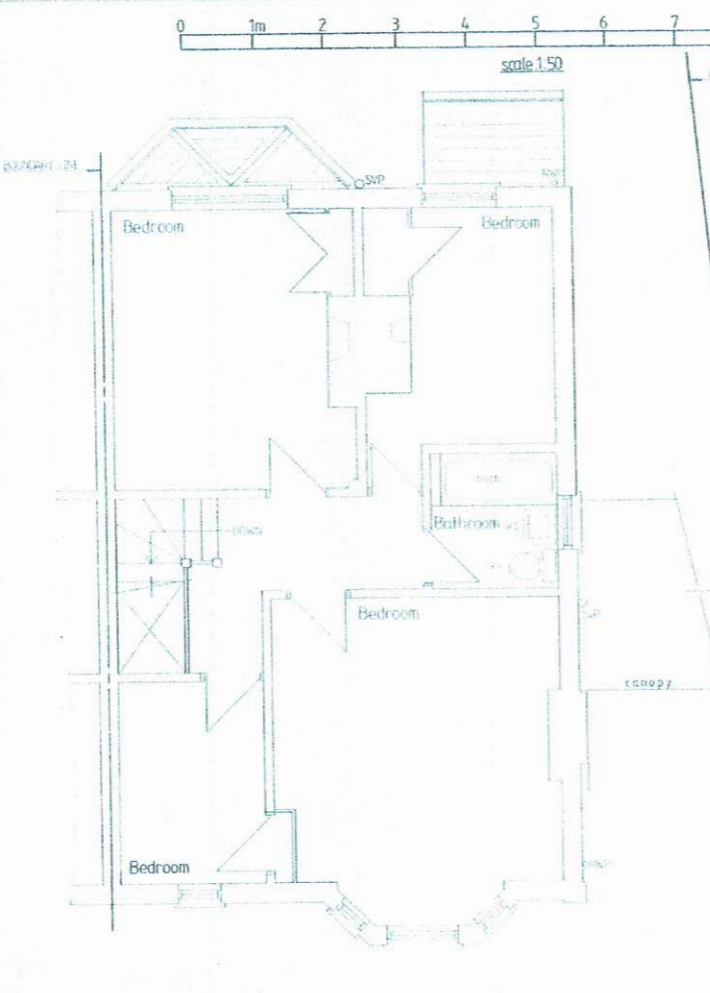

EXISTING FIRST FLOOR PLAN

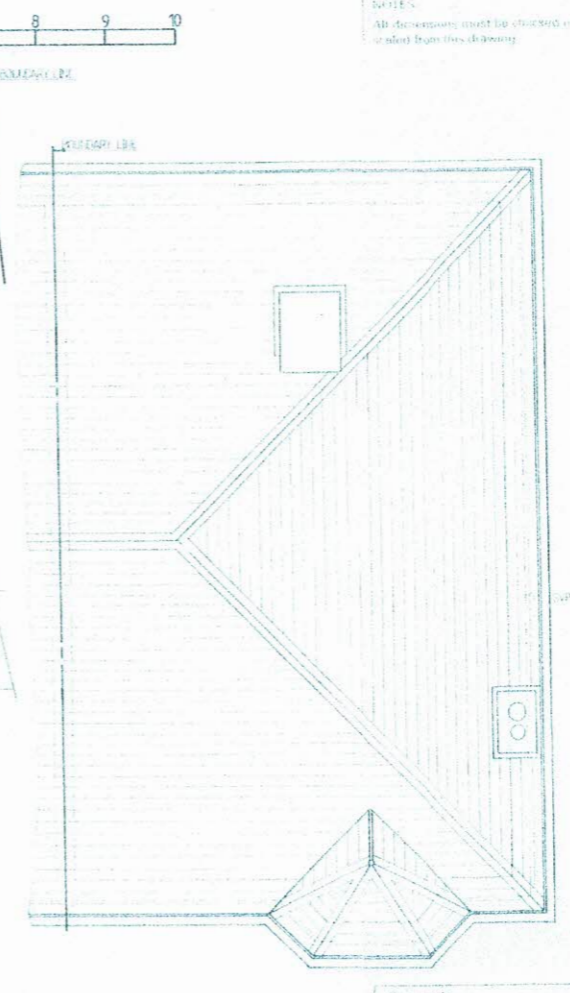

EXISTING ROOF PLAN



FRONT ELEVATION


SIDE ELEVATION

REAR ELEVATION

PART SIDE ELEVATION



LOCATION PLAN scale: 1:1250

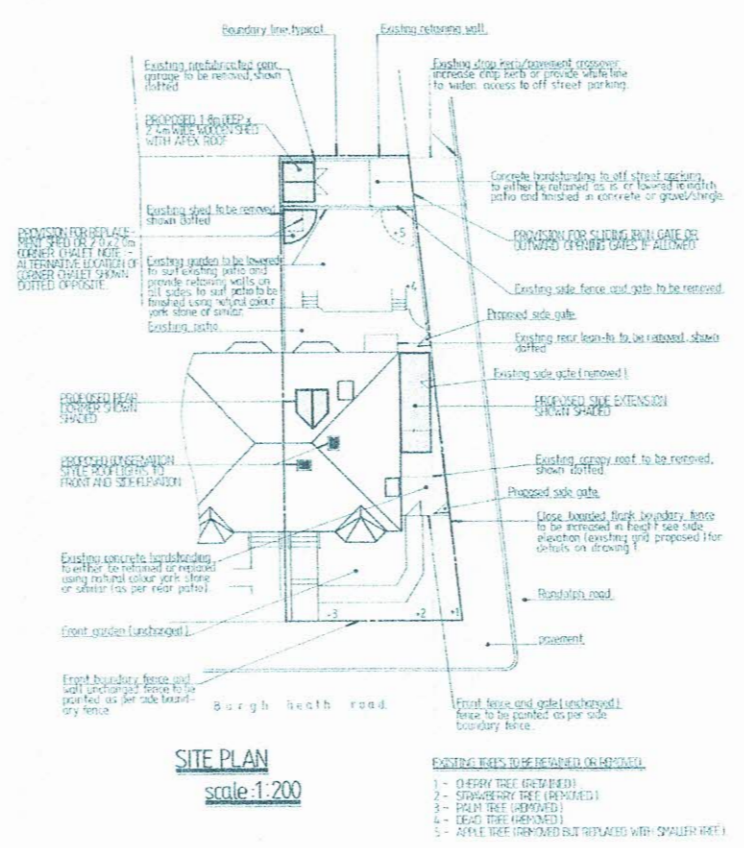

SITE PLAN scale: 1:200

B. WILLIAMS  
Building Design Services

48 BEACHY HEAD VIEW  
ST LEONARDS ON SEA  
EAST SUSSEX  
TN38 8EW

Tel: 01424 851366

MR MRS GROUT

11 BURGH HEATH ROAD  
EPSOM  
SURREY

**PROPOSED SINGLE STOREY SIDE EXTENSION, REAR DORMER AND ROOFLIGHTS TO FACILITATE LOFT CONVERSION WITH INTERNAL AND EXTERNAL ALTERATIONS**

Scale: 1:50 @ 4A1

Date: APR 2016




Drawn by: B. WILLIAMS  
DWG No: BW/837/2

**EXISTING - AS APPROVED**

THIS DRAWING TO BE READ IN CONJUNCTION WITH DRG. No BW/837/2

APPROVED APPLICATION DRAWING  
APPLICATION REF: 14/00178/PLH

NOTES:  
All dimensions must be checked on site and not scaled from this drawing.


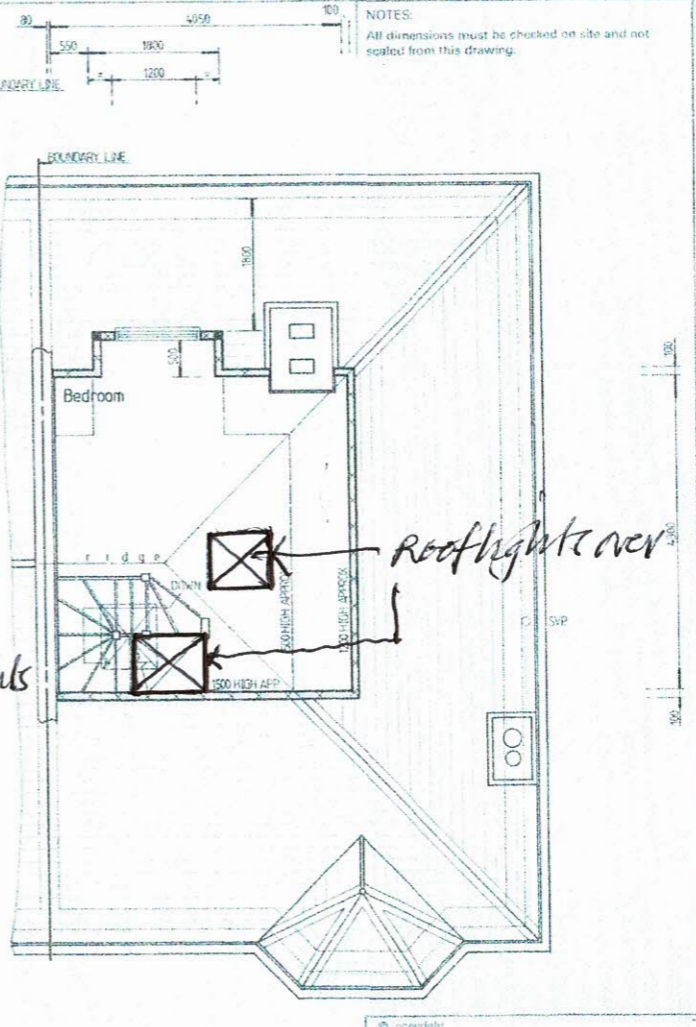
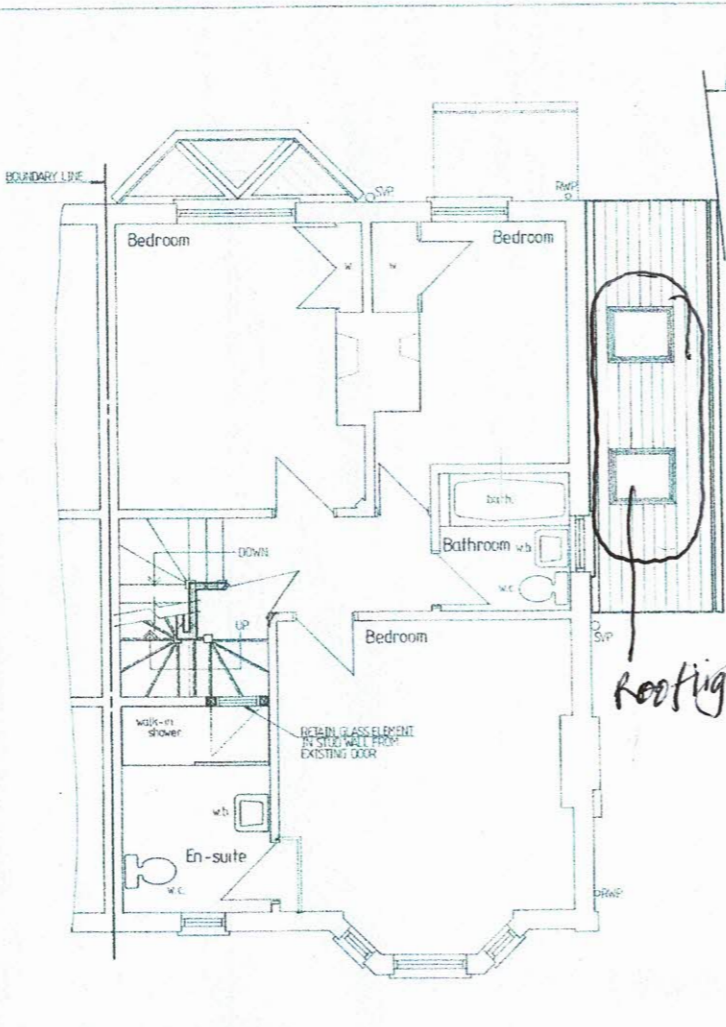
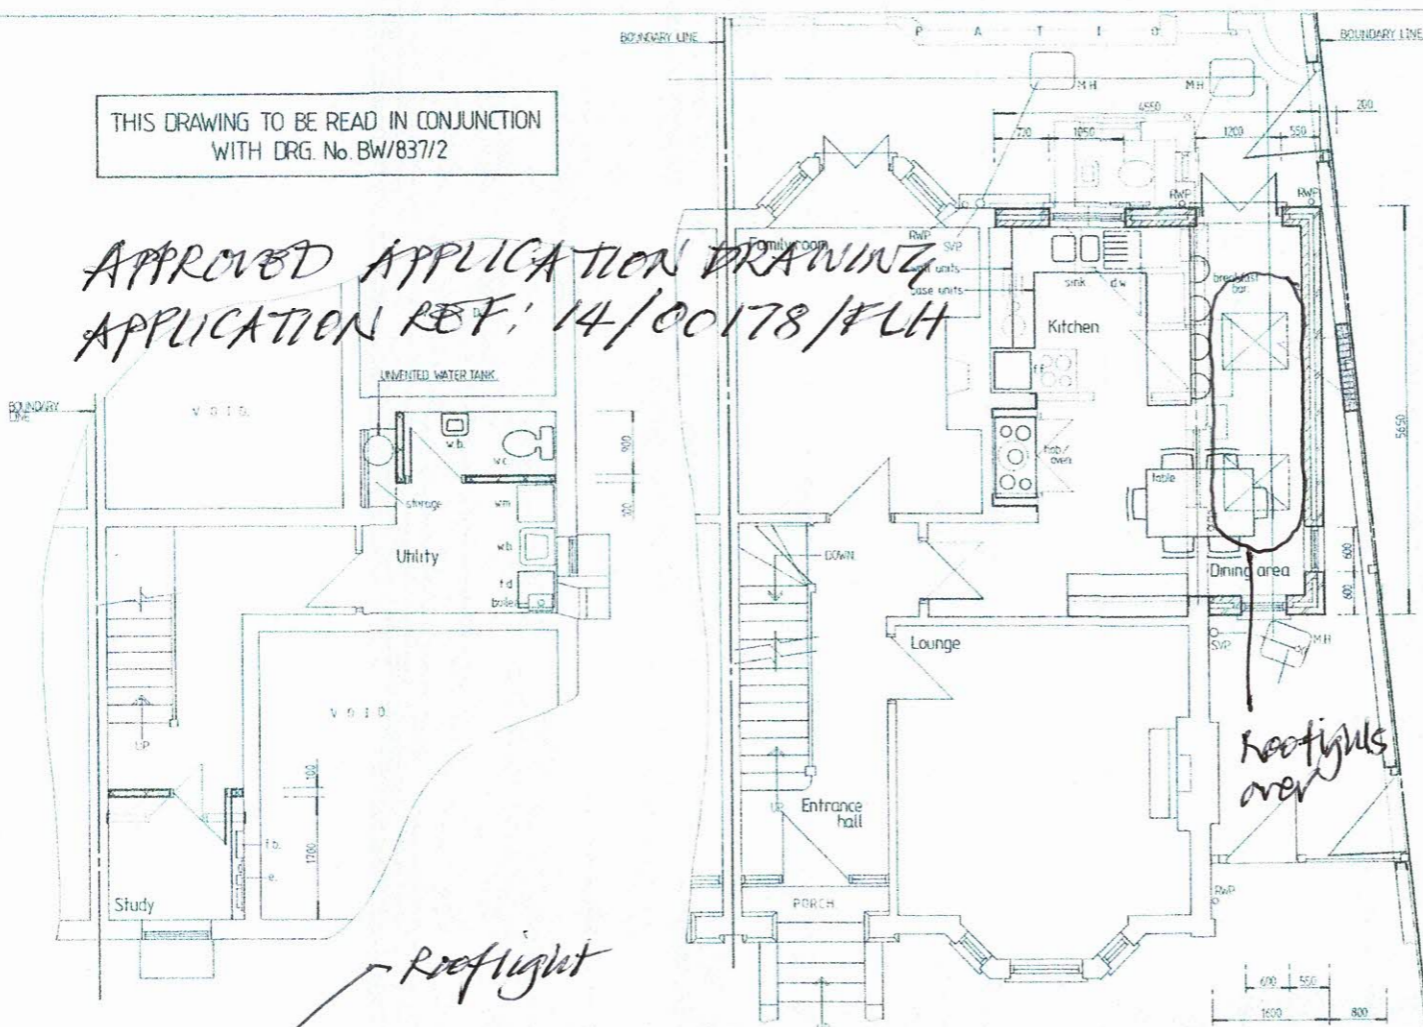


PROPOSED BASEMENT FLOOR PLAN

PROPOSED GROUND FLOOR PLAN

PROPOSED FIRST FLOOR PLAN

PROPOSED LOFT FLOOR PLAN

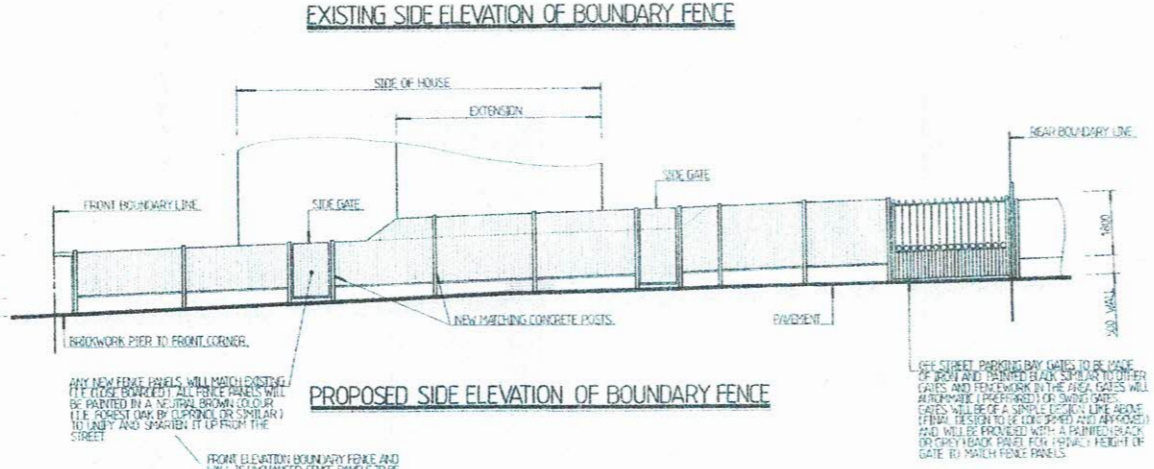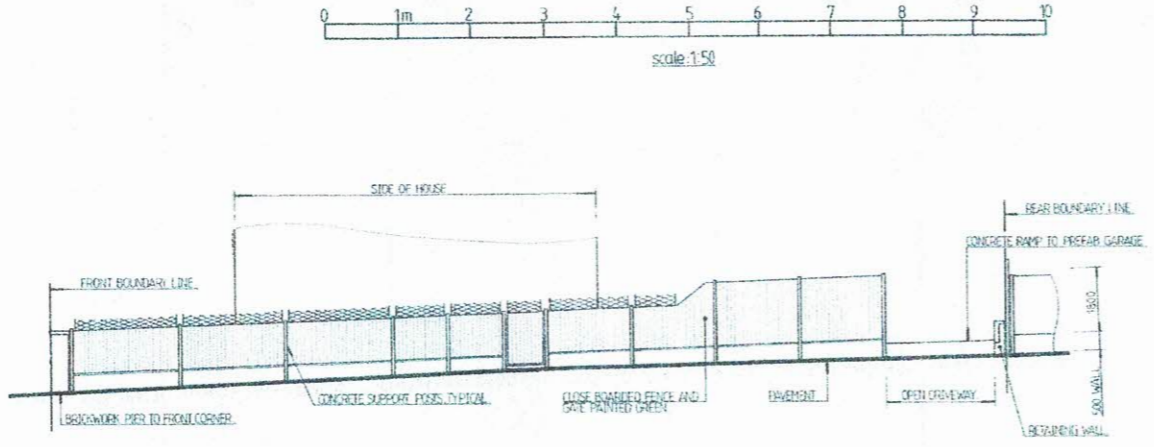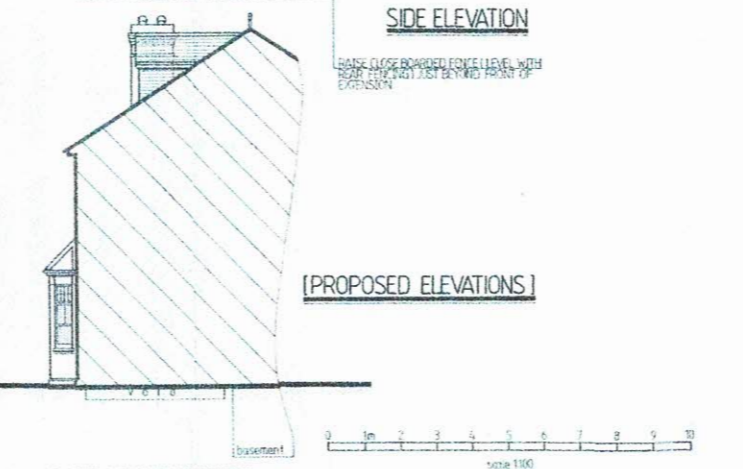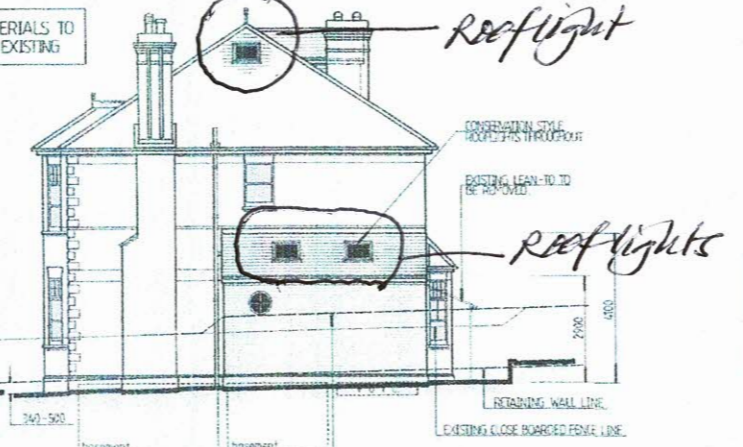

B. WILLIAMS  
Building Design Services  
48 BEACHY HEAD VIEW  
ST LEONARDS ON SEA  
EAST SUSSEX  
TN38 8EW  
Tel - 01424 851366

Client  
MR MRS GROUT  
11 BURGH HEATH ROAD  
EPSOM  
SURREY

Drawing Title  
PROPOSED SINGLE STOREY SIDE  
EXTENSION, REAR DORMER AND  
ROOFLIGHTS TO FACILITATE LOFT  
CONVERSION WITH INTERNAL  
AND EXTERNAL ALTERATIONS

Scale 1:100, 50 AT A1  
Date APRIL 2014 Drawn by B.WILLIAMS

Dwg No. BW/837/1 Rev.