




FLOOR PLAN

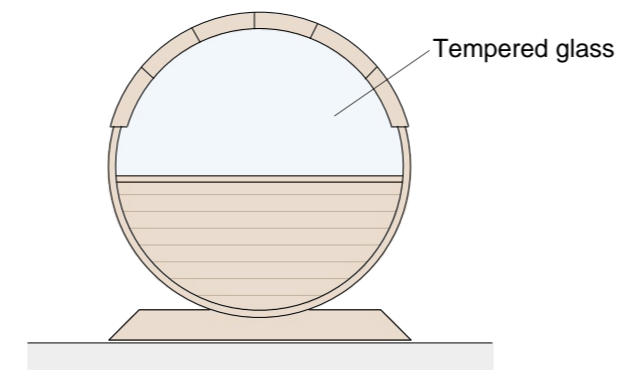


WEST ELEVATION

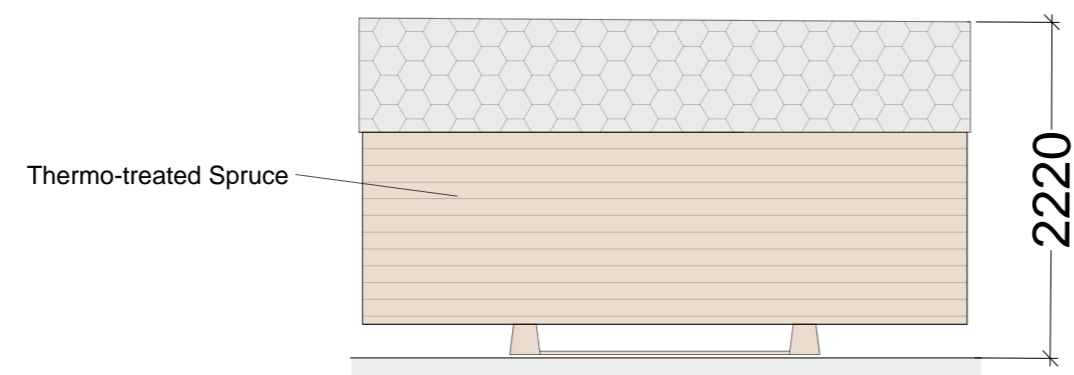

NORTH & SOUTH ELEVATIONS

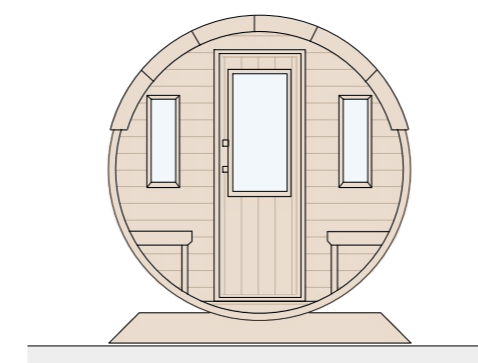

EAST ELEVATION

 

Date	Description	Rev	By

Revision Description

Project:
 Proposed Glamping Site - For Keith Mabbott
 2 Coillore, Struan, Isle of Skye
 IV56 8FX

Drawing Title:
 BARREL SAUNA PLAN AND ELEVATIONS

Drawing Number:
231221-01-09

Revision: -
Date: 16.01.2024
Scale: 1:50 @ A2
Drawn By: XD
CAD Dwg File: -
Checked By: -

Issue Status:
Full Planning Application