



FLOOR PLAN

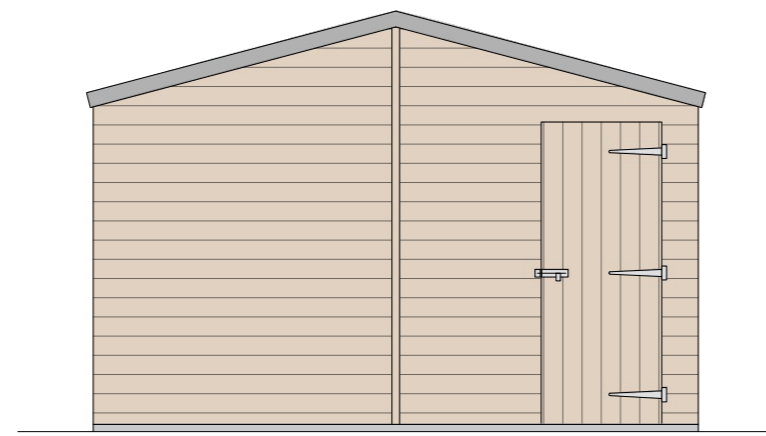


NW ELEVATION

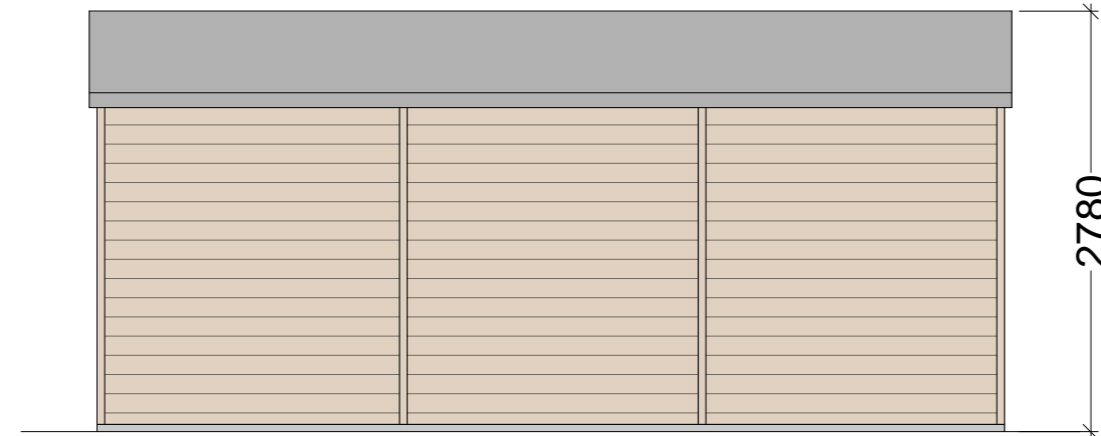


NE ELEVATION

2780

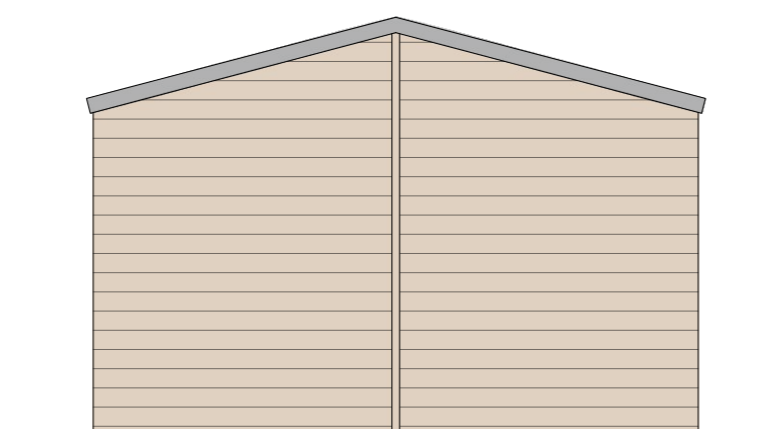


SE ELEVATION

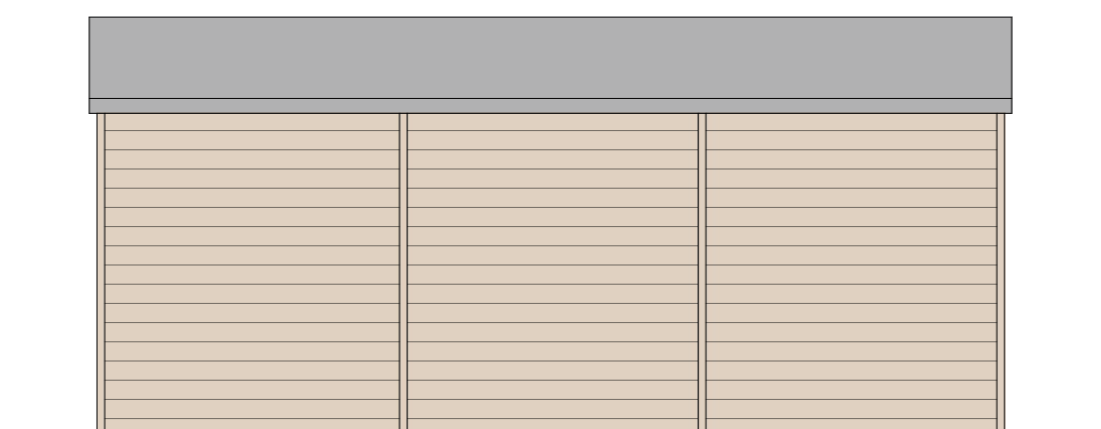

SW ELEVATION


STORAGE SHED

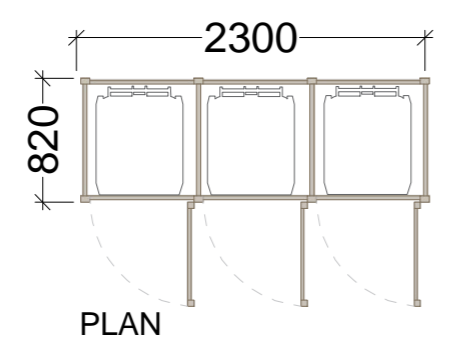


PLAN



NE ELEVATION

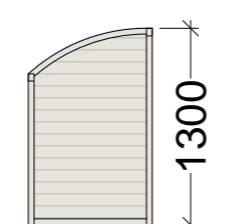


NW & SE ELEVATIONS

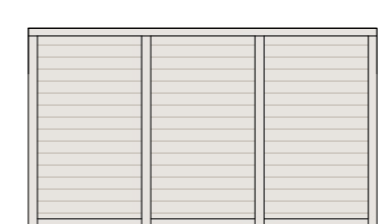

SW ELEVATION

REFUSE & RECYCLING STORAGE

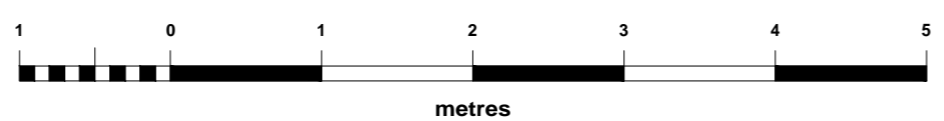

Date	Description	Rev	By

Revision Description

Project:
 Proposed Glamping Site - For Keith Mabbott
 2 Coillore, Struan, Isle of Skye
 IV56 8FX

Drawing Title:
 AUXILIARY STRUCTURES PLANS AND ELEVATIONS

Drawing Number:
231221-01-10

Revision: -
Date: 16.01.2024
Scale: 1:50 @ A2
Drawn By: XD
CAD Dwg File: -
Checked By: -

Issue Status:
Full Planning Application