


- Notes:
- 1) This Drawing as not for construction
  - 2) Dimensions are not to be scaled for constructions
  - 3) All dimensions are to be checked on site
  - 4) All dimensions are in millimeters



Rear Elevation

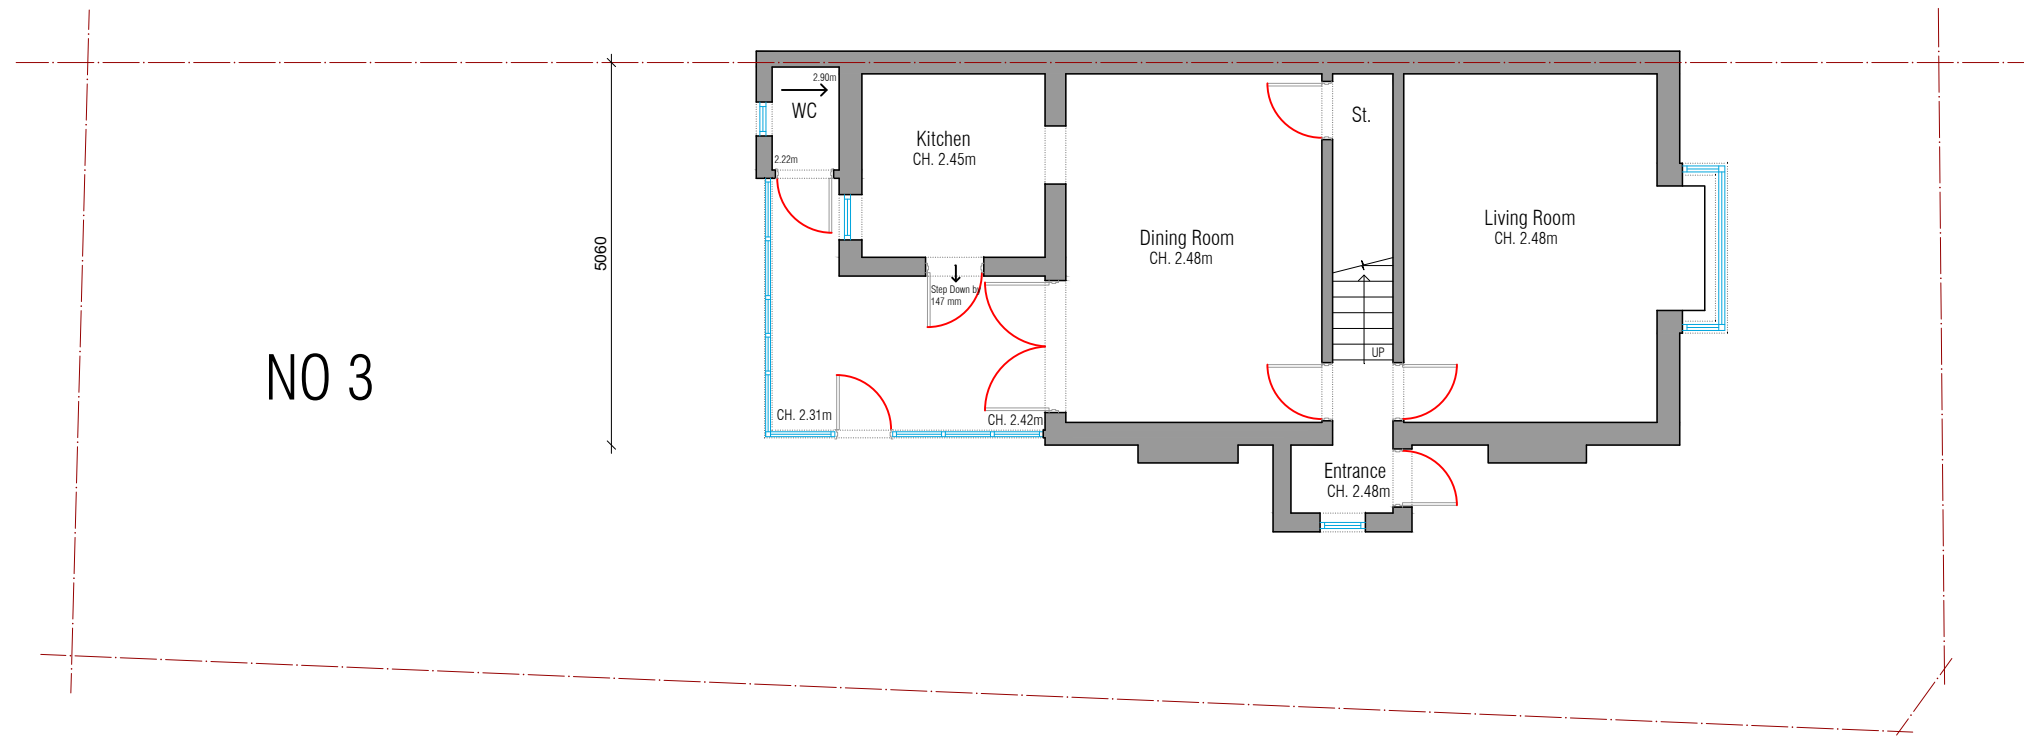

Ground Floor



Project: 3 Lindsay Road KT4 8LF  
 Existing Ground Floor & Rear Elevation

Scale: 1:100@A3 April 2024  
 8LF.3.EX.001

Architectural Drawings & Applications by Samuel  
 \* samuel.35@outlook.com  
 \* 07845 048130