




1 GF Plan Proposed
1 : 100

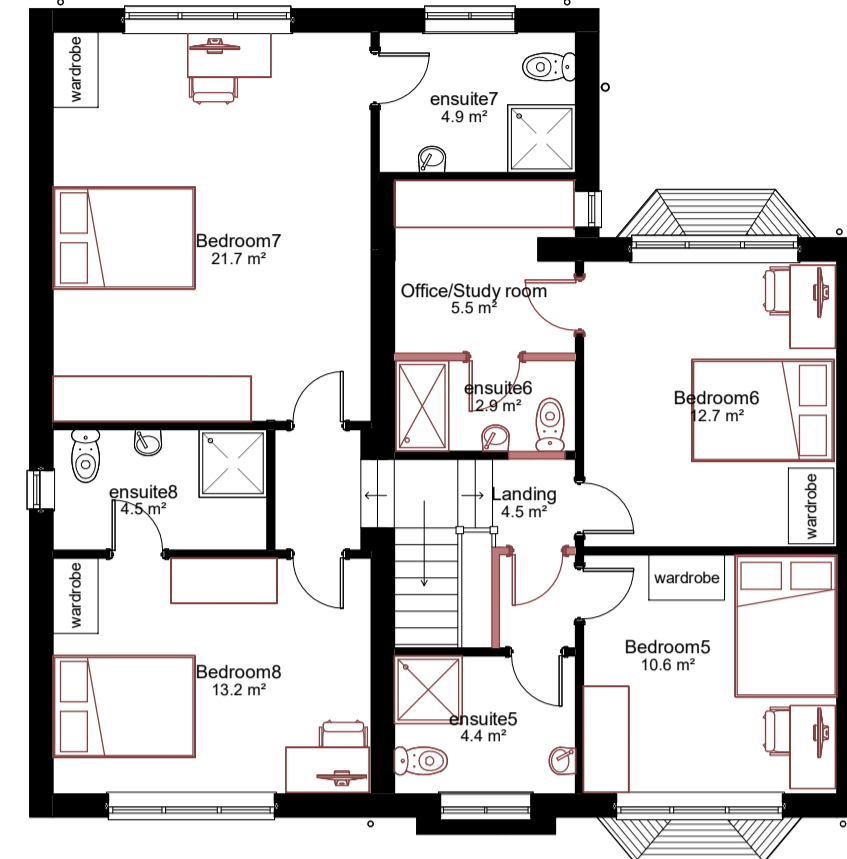

2 FF Plan Proposed
1 : 100

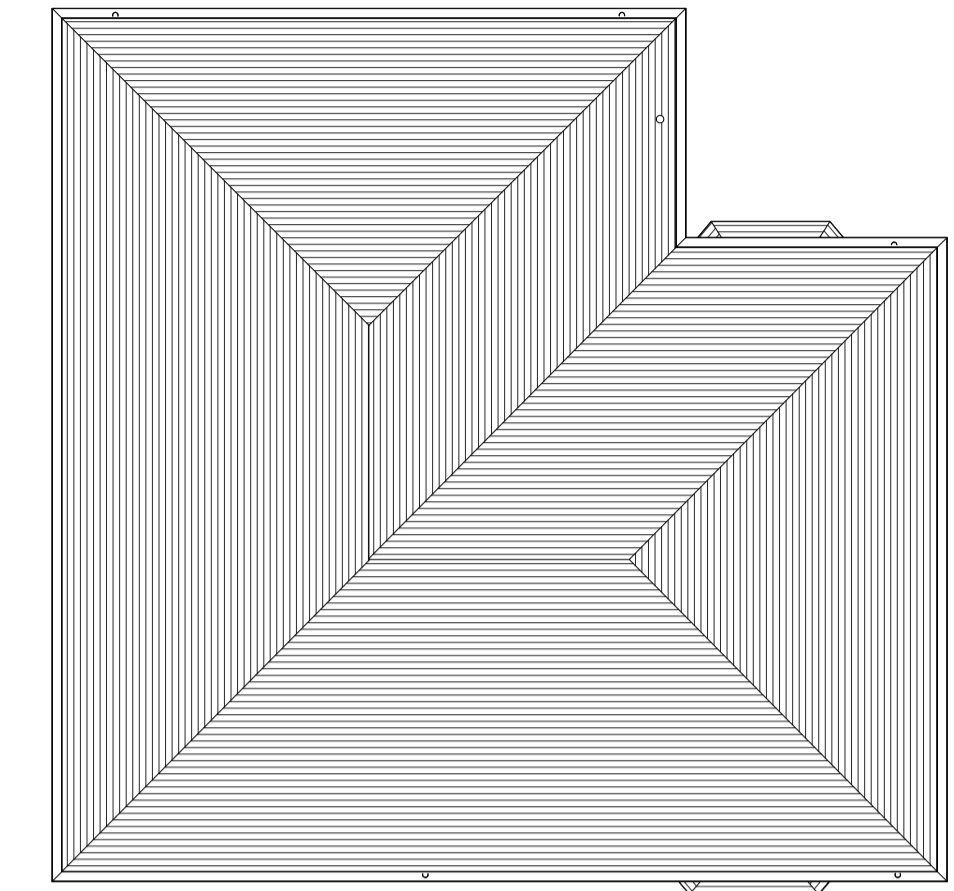


3 Roof Plan Proposed
1 : 100

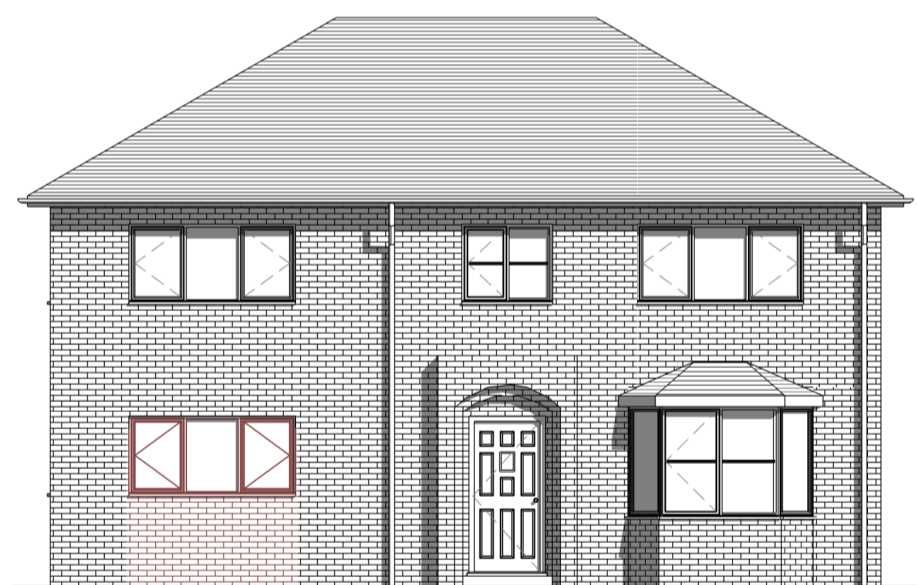


4 Front Elevation Proposed
1 : 100



5 Rear Elevation Proposed
1 : 100

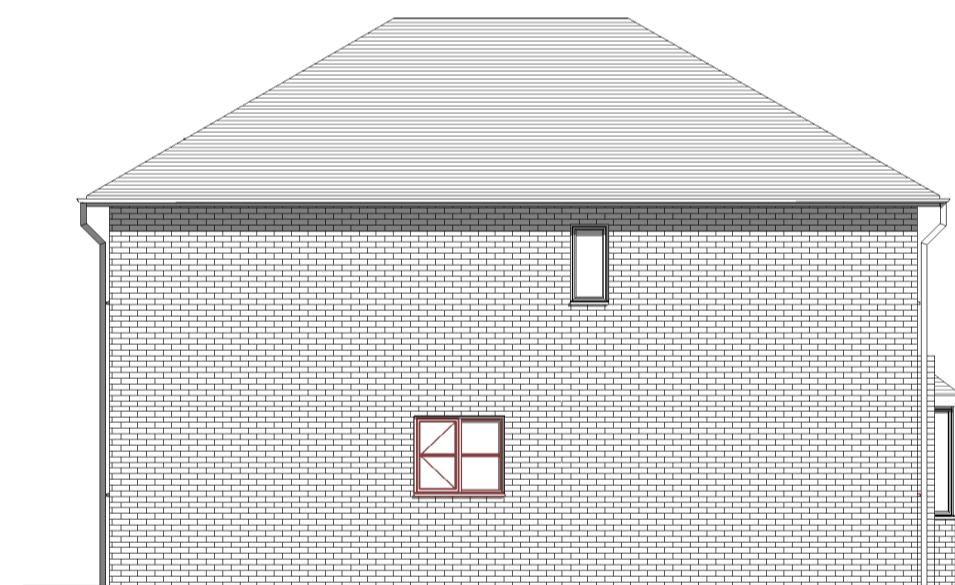

6 L. Side Elevation Proposed
1 : 100

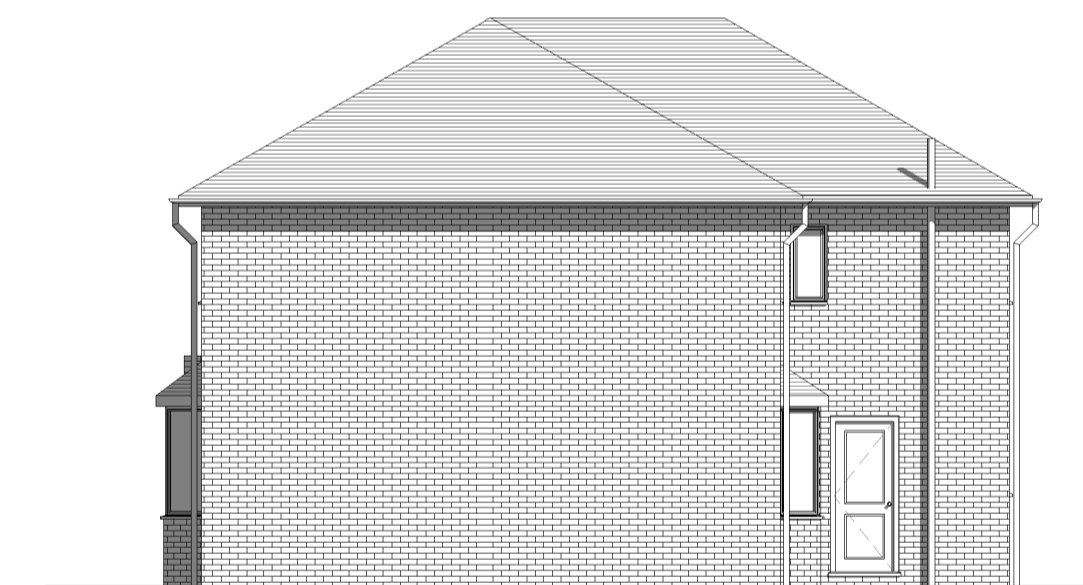

7 R. Side Elevation Proposed
1 : 100



VISUAL SCALE 1:100 @ A1

NOTES:



ALL RIGHTS RESERVED. THE COPYRIGHT OF THIS DRAWING (INCLUDING ALL ATTACHED AND INCORPORATED DOCUMENTS) IS THE PROPERTY OF THE COMPANY. NEITHER THE FORM OR ANY PART OF IT MAY BE USED OR REPRODUCED BY ANY METHOD WHATSOEVER OR INCORPORATED BY REFERENCE OR IN ANY MANNER WHATSOEVER IN ANY OTHER DOCUMENT WITHOUT THE PRIOR WRITTEN CONSENT OF THE COMPANY

NO DIMENSIONS TO BE SCALED FROM THIS DRAWING. VERIFY ALL DIMENSIONS BEFORE SETTING OUT

This drawing is issued for the sole and exclusive use of the named recipient. Distribution to any third party is on the strict understanding that no liability is accepted by EMPERUS Ltd. for any discrepancies, errors or omissions that may be present, and no guarantee is offered as to the accuracy of information shown.

GENERAL

All dimensions to be checked on site. No responsibility is accepted for works by building contractor and sub-contractors. All works to be carried out in accordance with current Codes of Practice and British Standards.

STRUCTURAL

All Structural Design and Calculations to be provided by Structural Engineer

REVISIONS:

Rev.	Description	Date

CLIENT:

Mr Mariusz Tkacz

SHEET NAME:

Proposed Floor Plans & Elevations

PROJECT STATUS :

PLANNING

PROJECT ADDRESS:

BRIDGEWAY, HERMITAGE LANE, NG18 5HA

PROJECT NAME:

Change of use from C3 to C4.

SCALE: 1 : 100

DRAWN: T.G

DATE: 13.03.24

CHECKED: T.G

Project No.

EMP 0022

Sheet No.

A 102

REVISION

○



EMPERUS