

CN3D ARCHITECTURE

Sheet No.

A101 EXISTING & PROPOSED SITE PLAN

Date 10/03/24
Current Revision 2
ISSUED FOR COMMENT

Project Name
20 Chanwood Grove


Project Number 1048
Project Status Project Status
Project Address 20 Charnwood Grove
Mansfield
Nottinghamshire
NG18 3EF

Notes

THESE DRAWINGS ARE INTENDED FOR THE SOLE PURPOSE OF PROVIDING CERTIFICATE OF LAWFULNESS INFORMATION ONLY. THEY ARE NOT TO BE USED FOR CONSTRUCTION. ALL INFORMATION IS TO BE CHECKED PRIOR TO ORDERING MATERIAL & PRIOR TO COMMENCEMENT OF WORKS.

1. ANY DISCREPANCIES TO BE REPORTED TO THE PROJECT CO-ORDINATOR IMMEDIATELY.
2. ALL DIMENSIONS TO BE CHECKED ON SITE BY THE CONTRACTOR PRIOR TO COMMENCING ANY WORK ON SITE.
3. THE CONTRACTOR MUST ENSURE, AND WILL BE CONSIDERED RESPONSIBLE FOR, THE OVERALL STABILITY OF THE BUILDING STRUCTURE, AT ALL STAGES OF THE WORK.
4. ALL WORK TO BE CARRIED OUT IN COMPLIANCE WITH THE REQUIREMENTS OF THE RELEVANT STATUTORY AUTHORITIES AND CURRENT BUILDING REGULATIONS.
5. ALL WORK BY THE CONTRACTOR MUST BE CARRIED OUT IN SUCH A WAY THAT ALL REQUIREMENTS UNDER THE HEALTH AND SAFETY AT WORK ACT ARE SATISFIED.
6. THE CONTRACTOR IS TO ENSURE THAT ALL SITE/BUILDING INSPECTIONS ARE OFFERED WHERE NECESSARY IN STRICT ACCORDANCE WITH THE INTERVALS IDENTIFIED BY THE BUILDING CONTROL OFFICER.

Scale
1 : 200

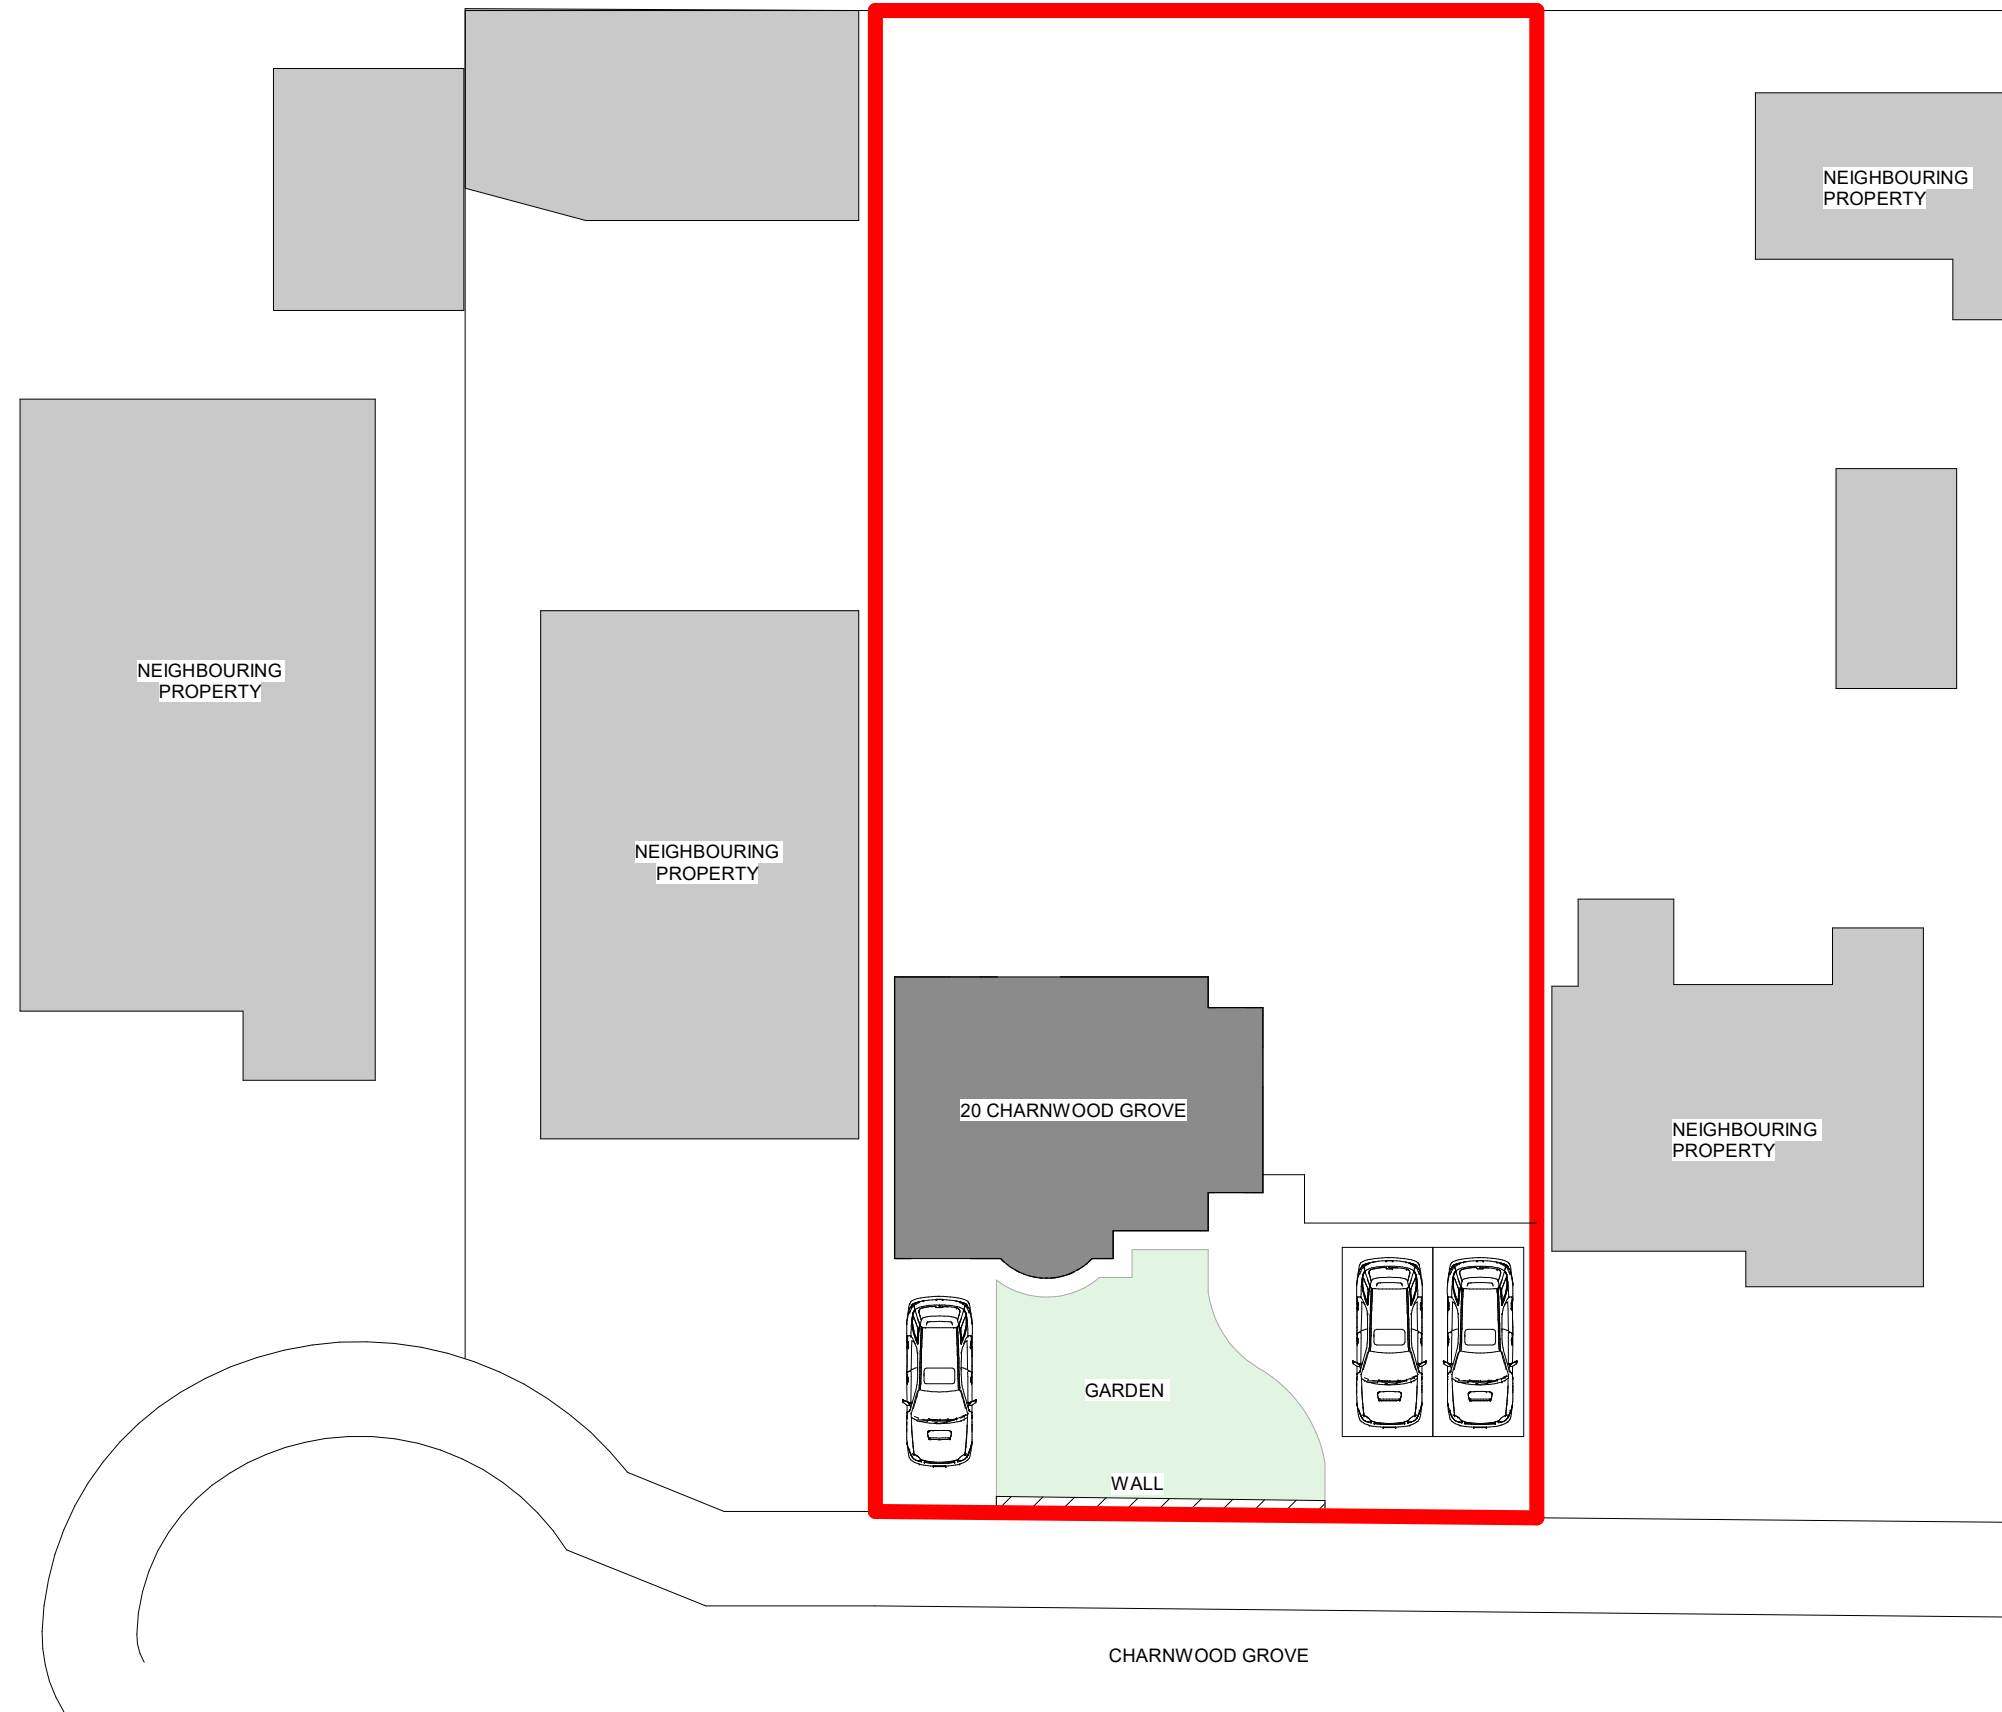

EXISTING SITE PLAN
1:200

