



EXISTING FIRST FLOOR PLAN

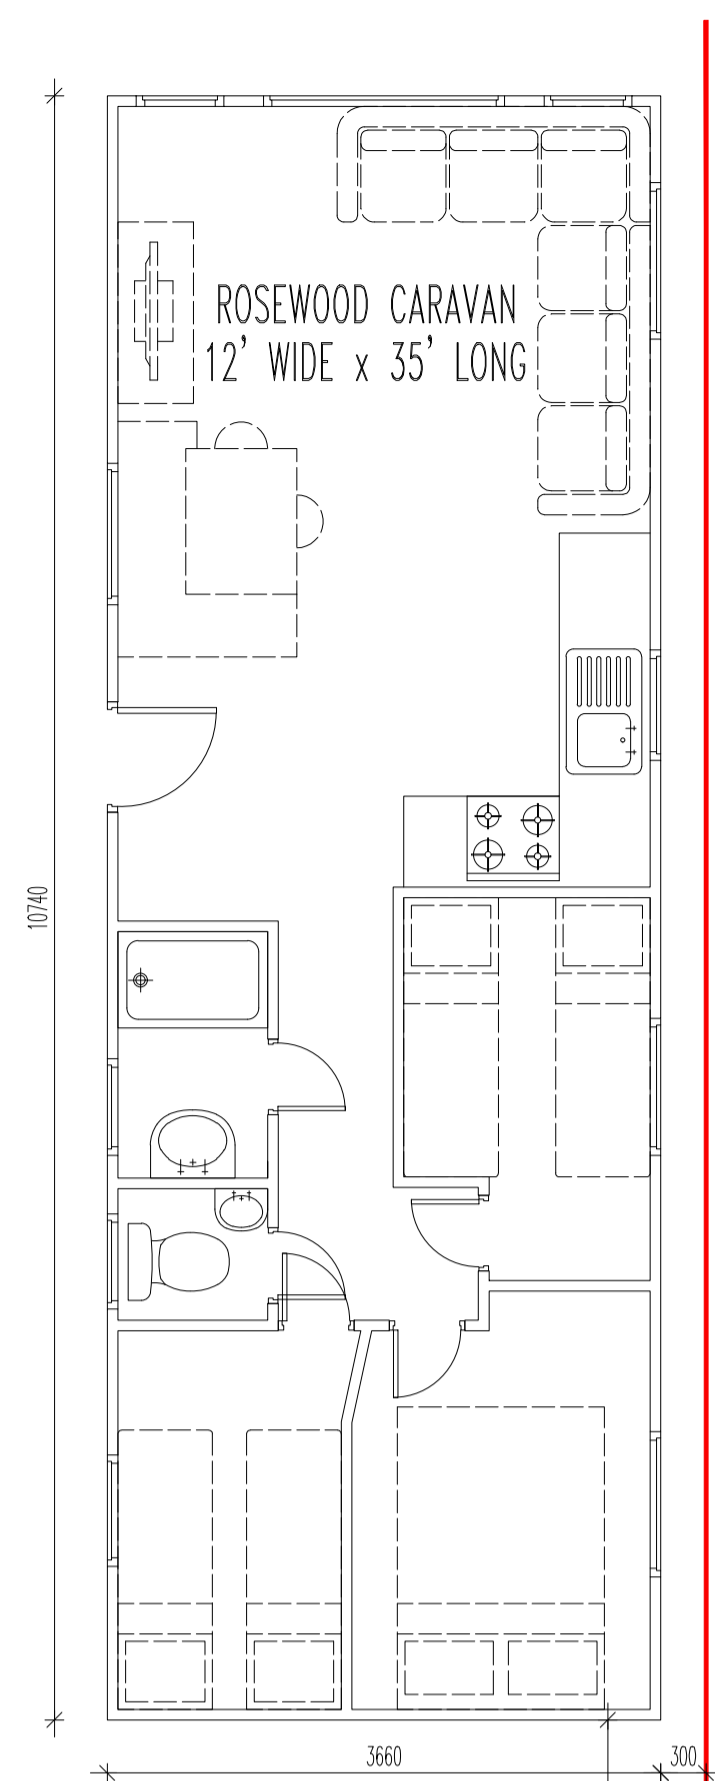


PROPOSED SITE PLAN

SCALE BAR 1:500

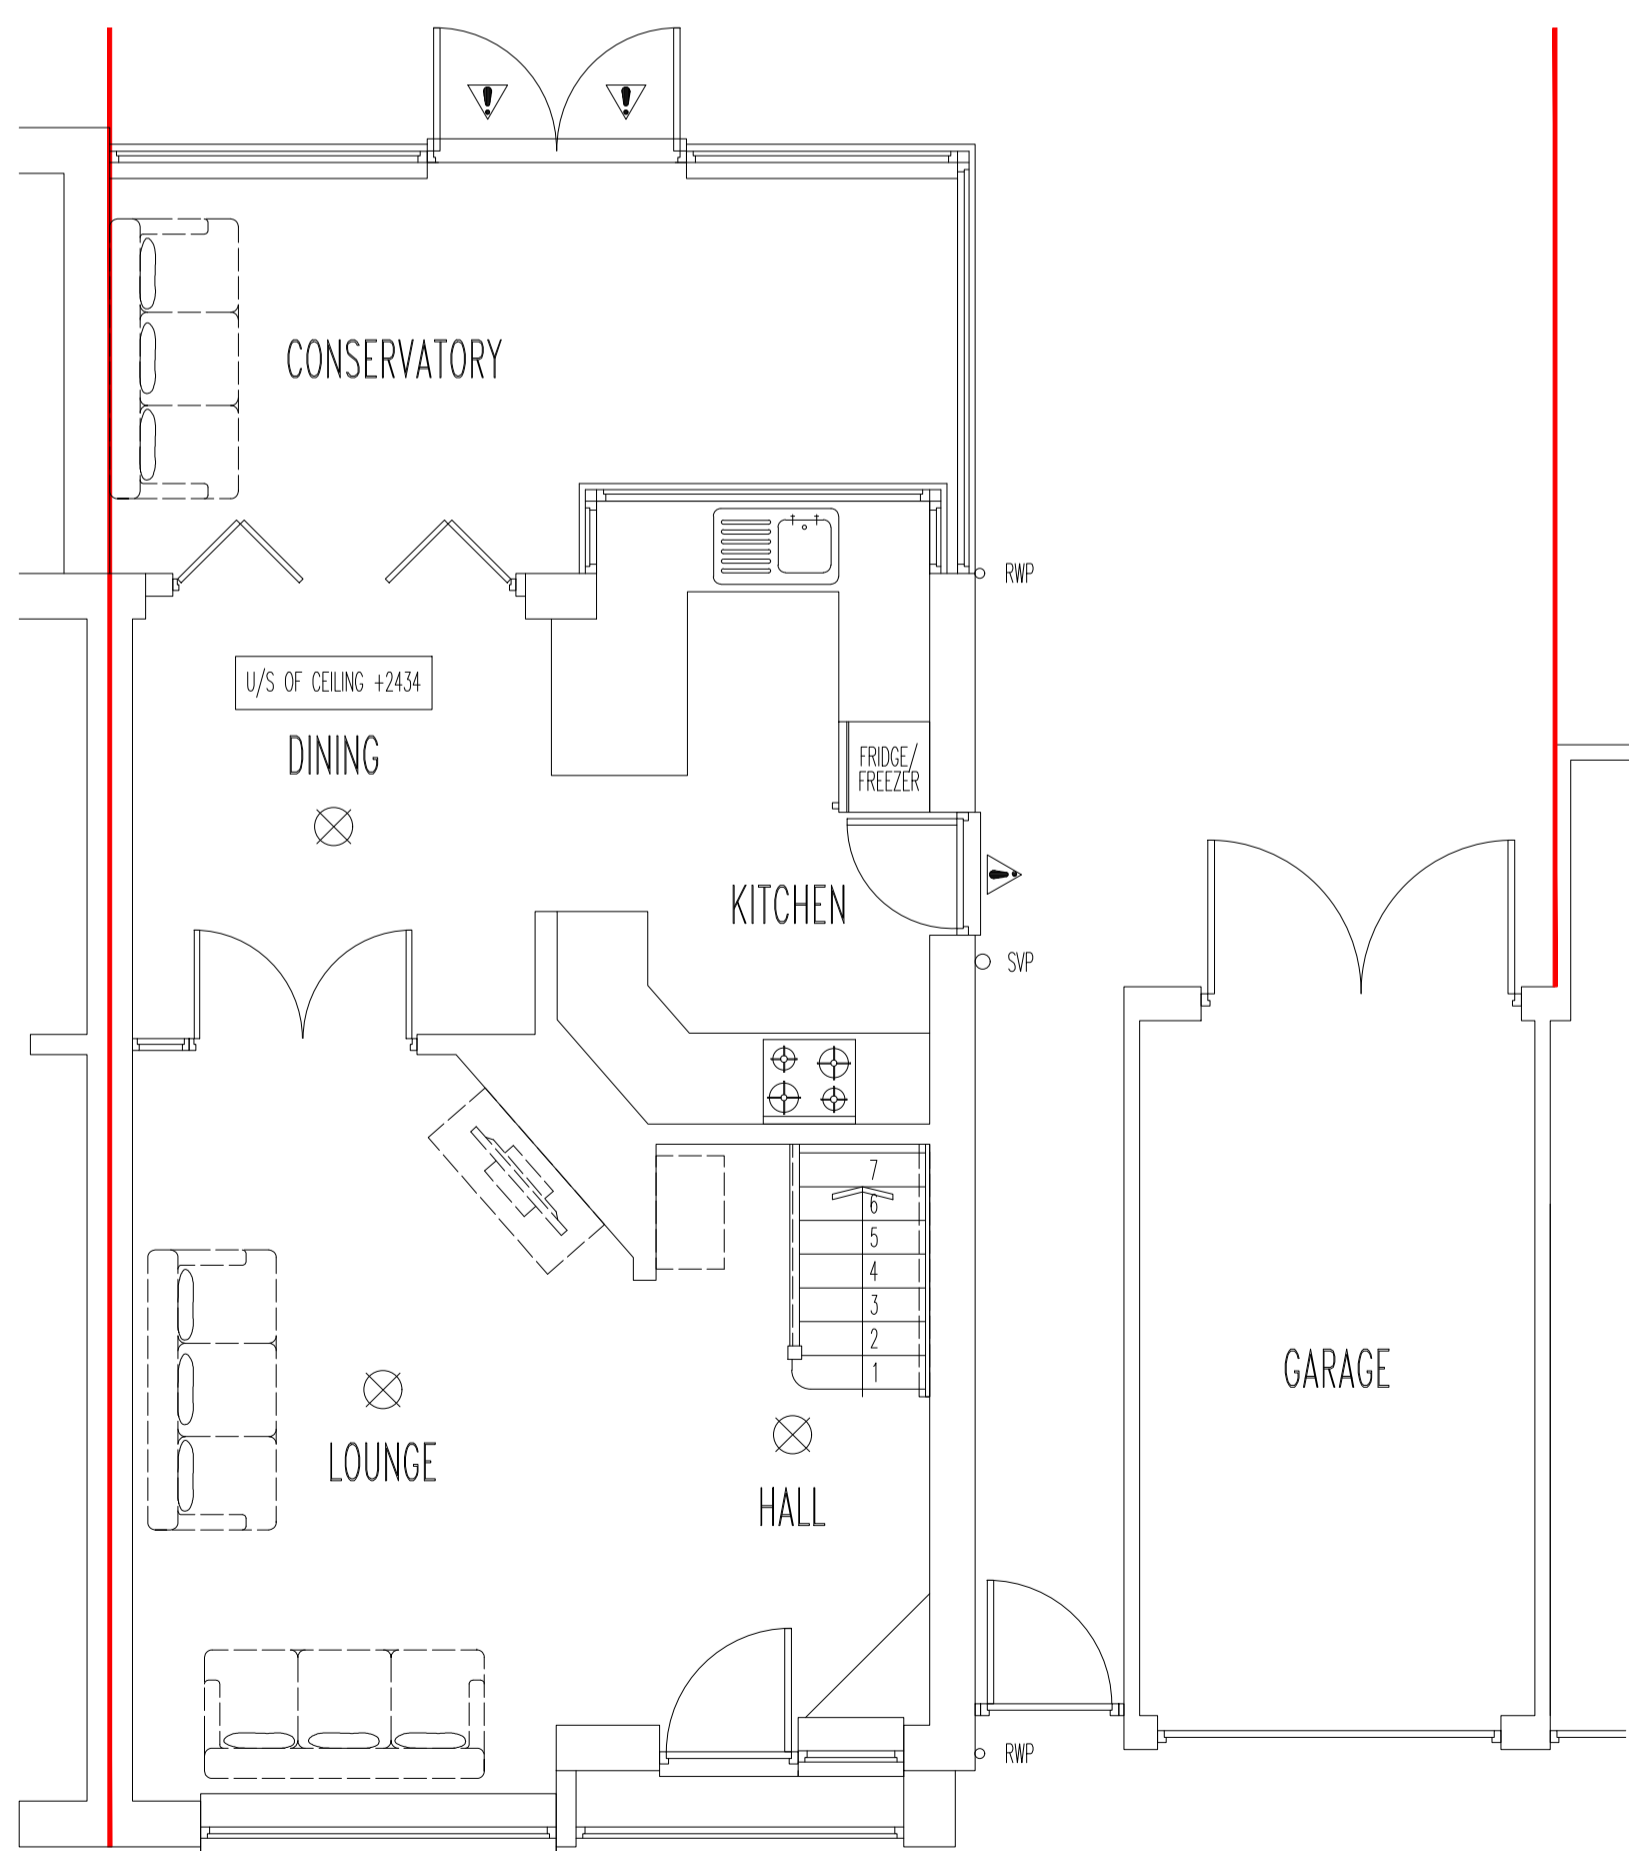


EXISTING GROUND FLOOR PLAN

SCALE BAR 1:50

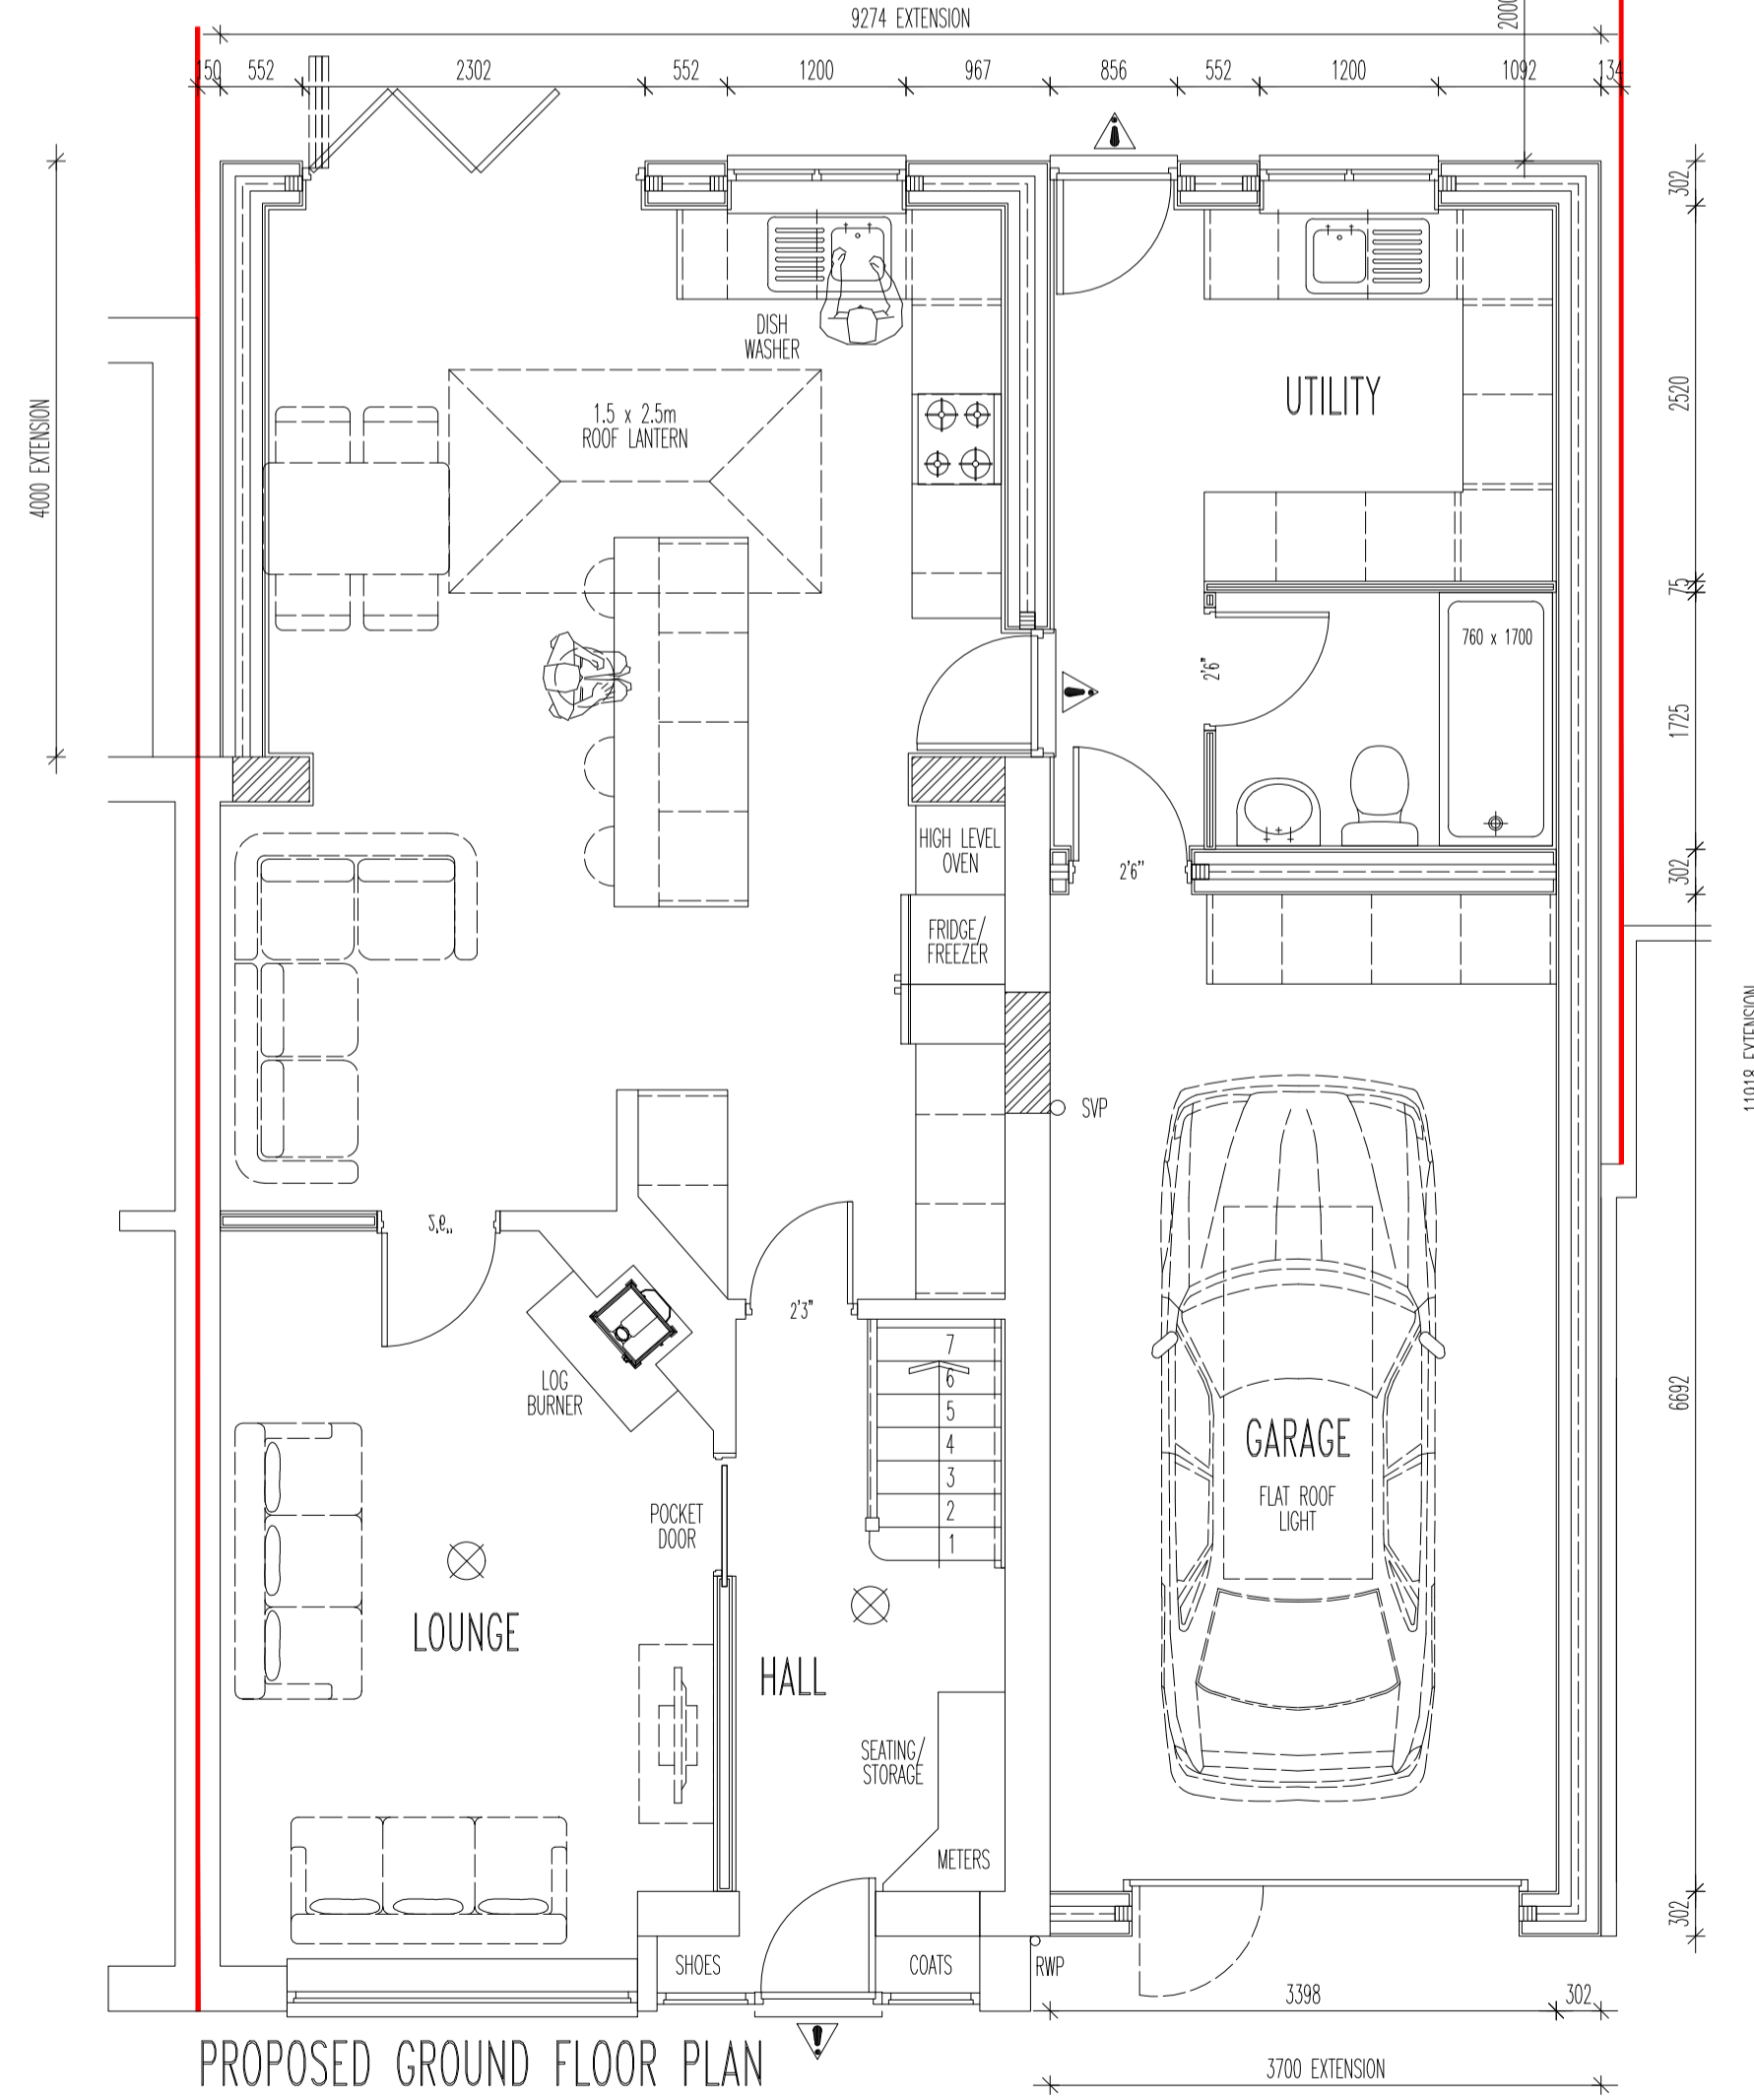

PROPOSED GROUND FLOOR PLAN

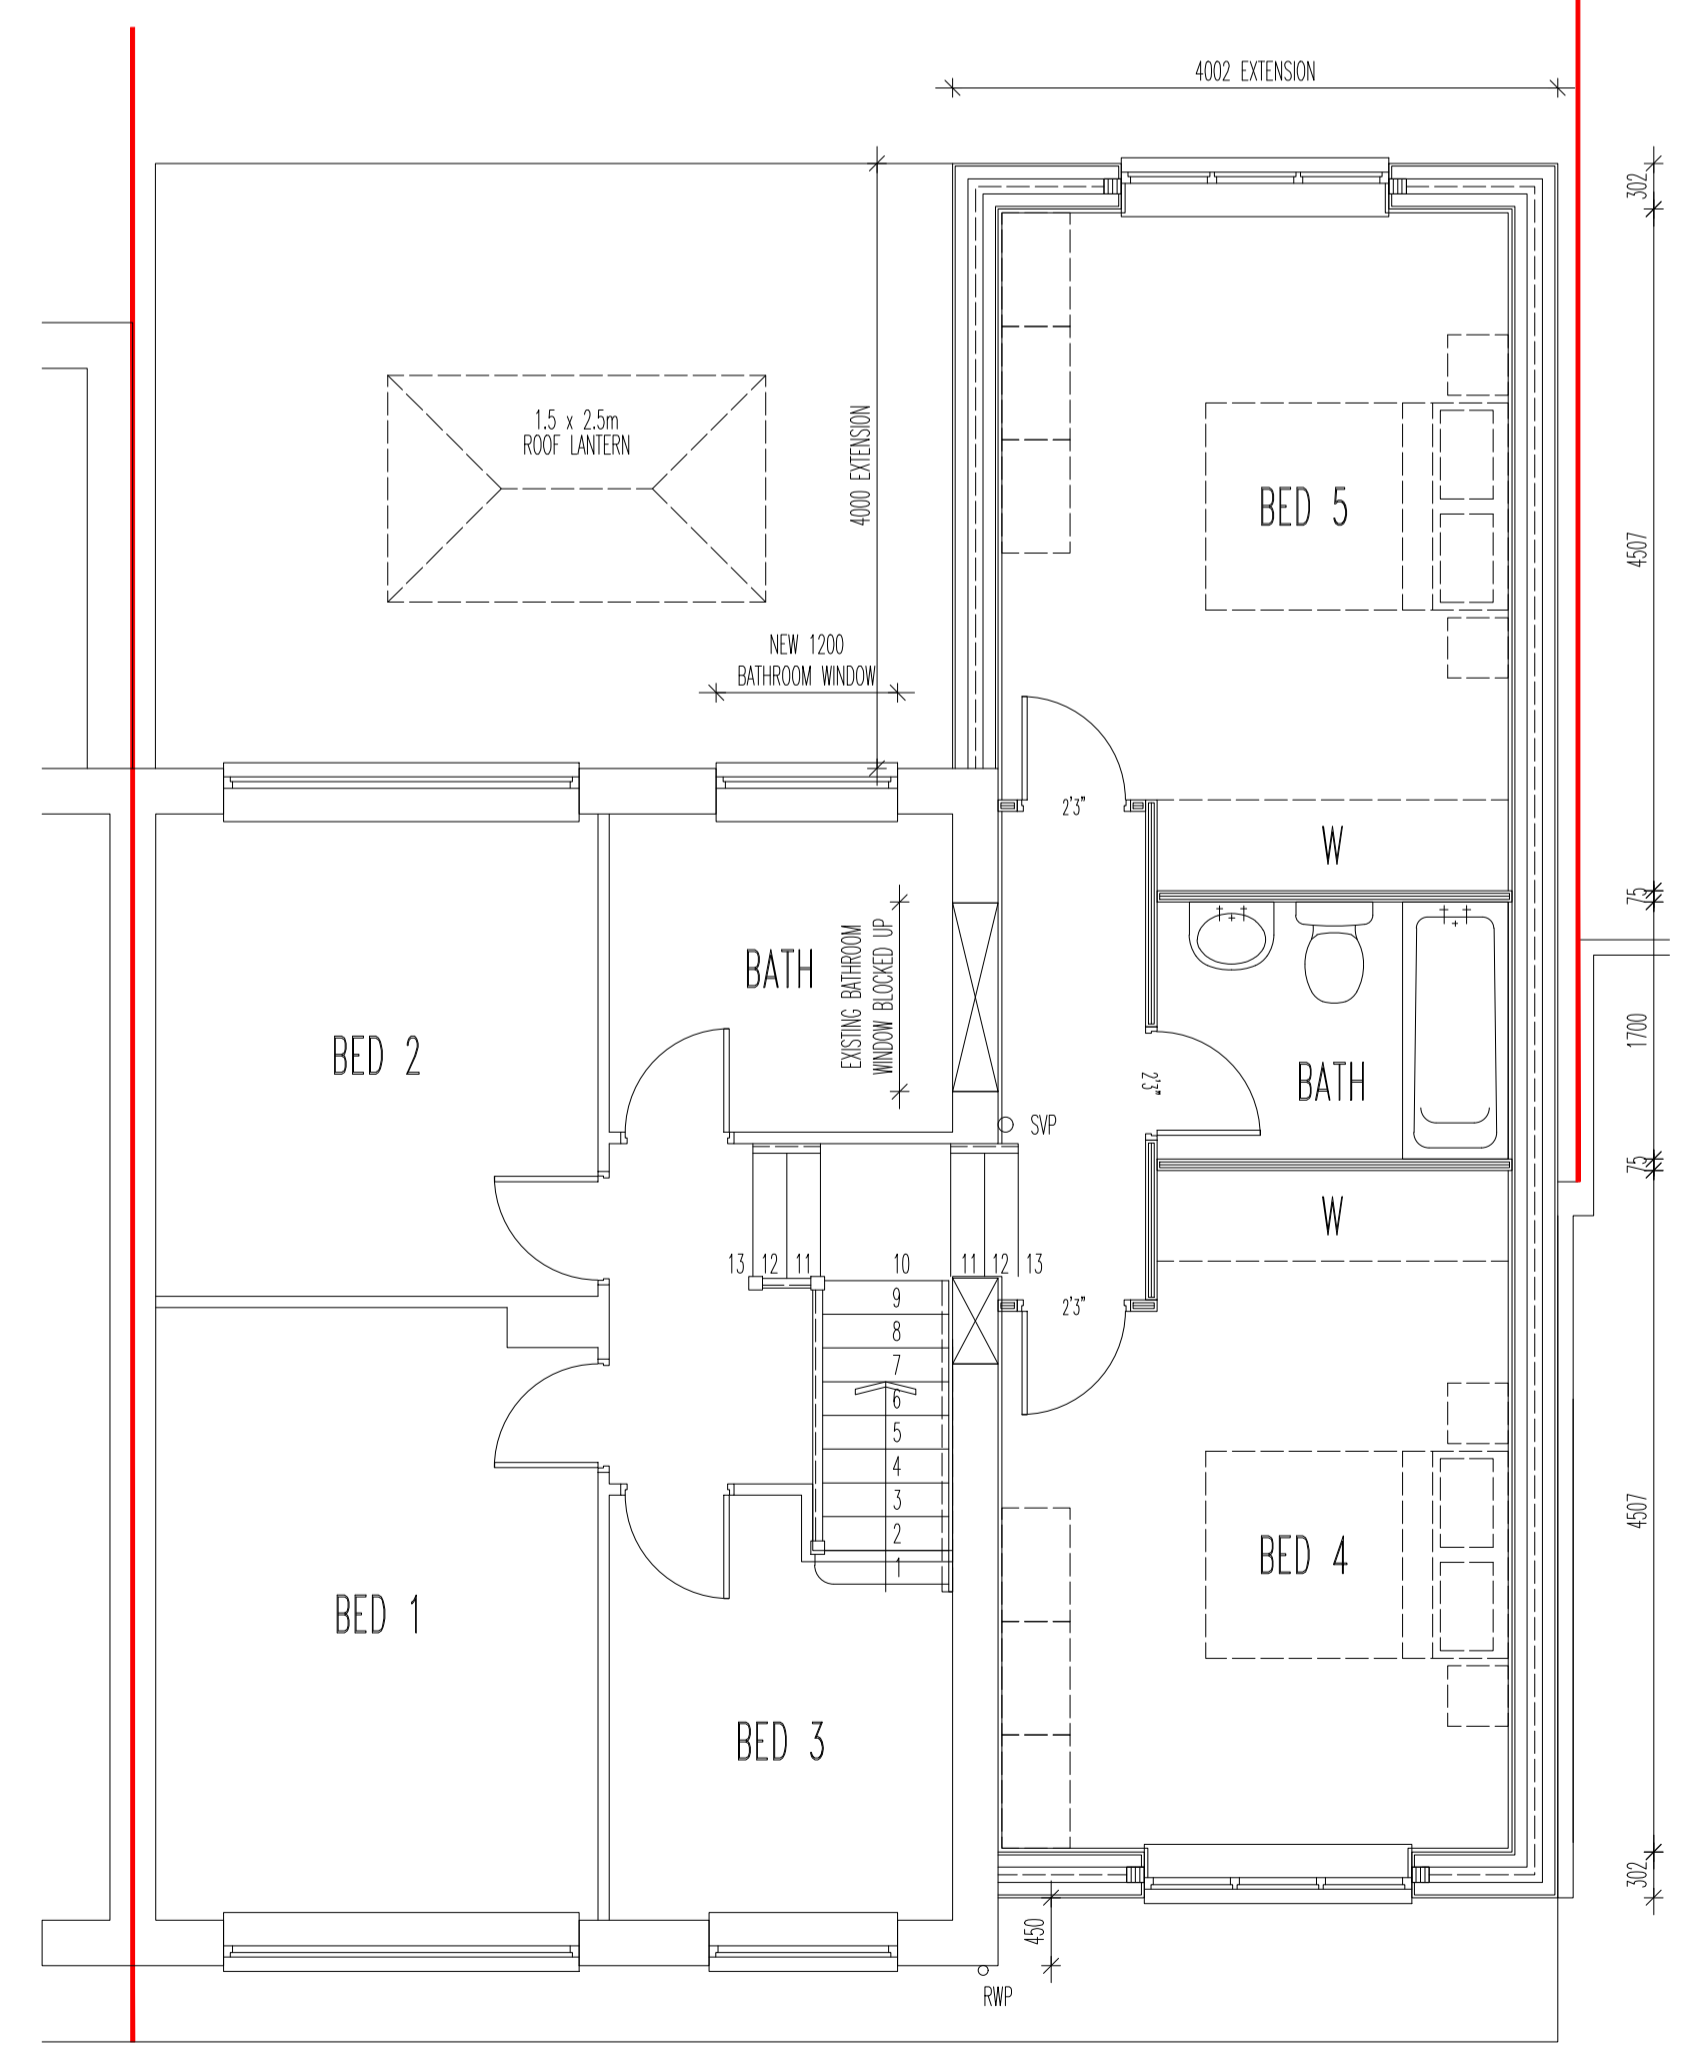

PROPOSED FIRST FLOOR PLAN

Drawings may be scaled for planning purposes only. All dimensions to be checked. The contractor is responsible for checking dimensions before ordering or starting work.



Rev.	Date	Description	By	Chk'd
D	16.04.24	EXISTING FIRST FLOOR ADDED.	SJN	
C	16.04.24	UTILITY DOOR/WINDOW ARRANGEMENT AMENDED.	SJN	
B	12.04.24	ROSEWOOD 12' WIDE x 35' LONG STATIC CARAVAN PLAN & ELEVATIONS ADDED.	SJN	
A	26.03.24	EXISTING CONSERVATORY DOUBLE DOORS RE-USED IN NEW UTILITY AND KITCHEN DOOR MOVED.	SJN	

Client MRS L GIBSON @ 105 SYCAMORE WAY, LITTLETHORPE, LEICESTER. LE19 2HW. Drawn by SJN Checked by
 Project TWO STOREY SIDE & PROJECTING REAR, SINGLE STOREY REAR & STATIC CARAVAN Scale AS SHOWN @ A1 Date JUNE 2023
 Drawing Title EXISTING & PROPOSED HOUSE AND CARAVAN FLOOR PLANS, PROPOSED SITE PLAN Project No. 2023 Dwg. No. BSW[20]001 Revision D