




Front Elevation

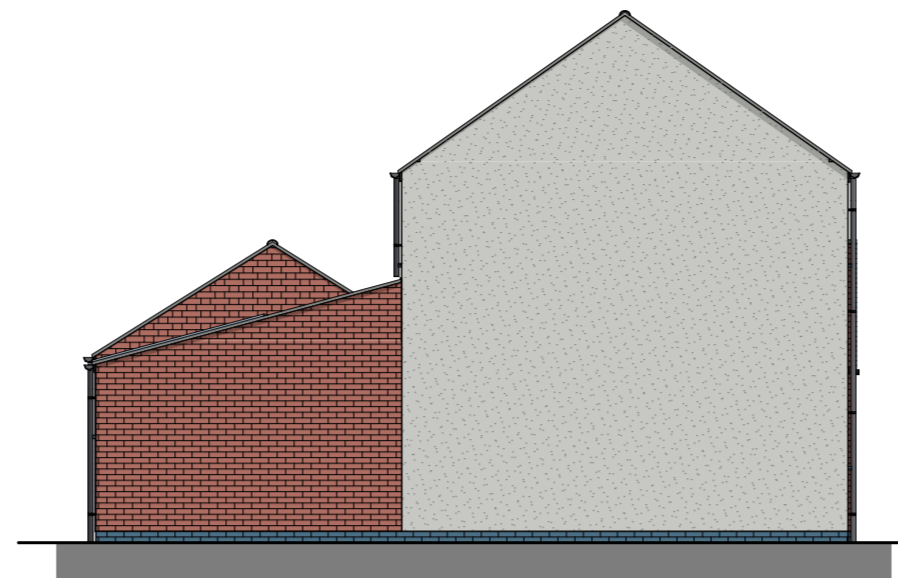

Side Elevation



Location Plan 1:1250@A2

**Please Note:**


- This drawing may be printed and scaled FOR PLANNING PURPOSES.
- All dimensions to be CHECKED ON SITE and any DISCREPANCY reported to Perfect Planning.
- The site boundary shown is the best assumed from available data & does NOT represent legal ownership.
- All dimensions in mm unless otherwise stated.




Rear Elevation




Side Elevation

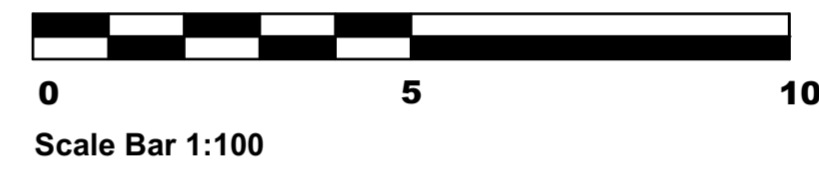

Scale Bar 1:100

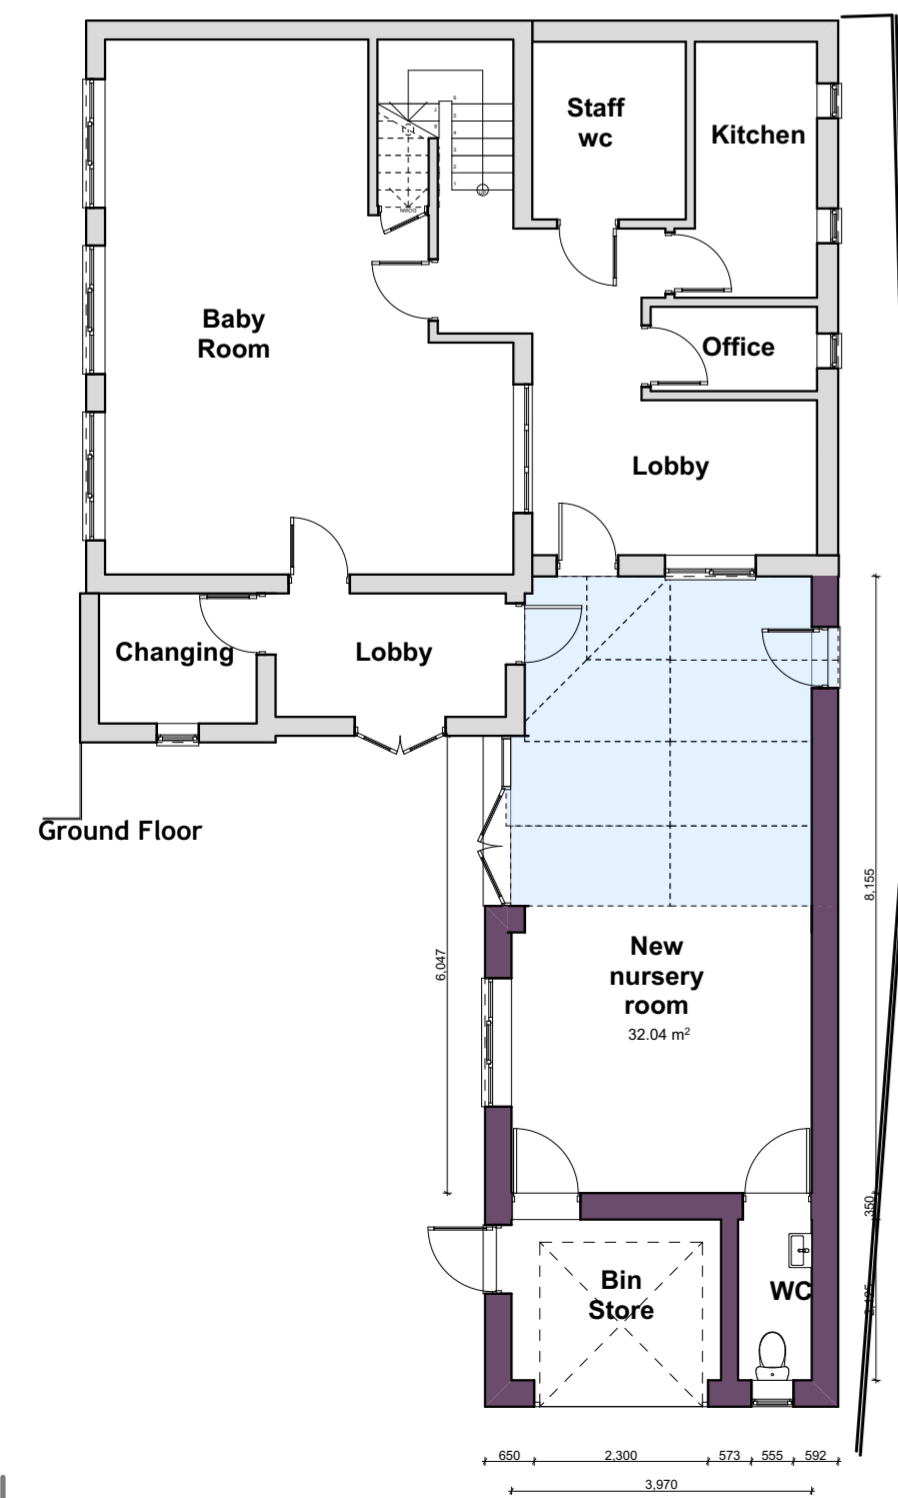

Ground Floor

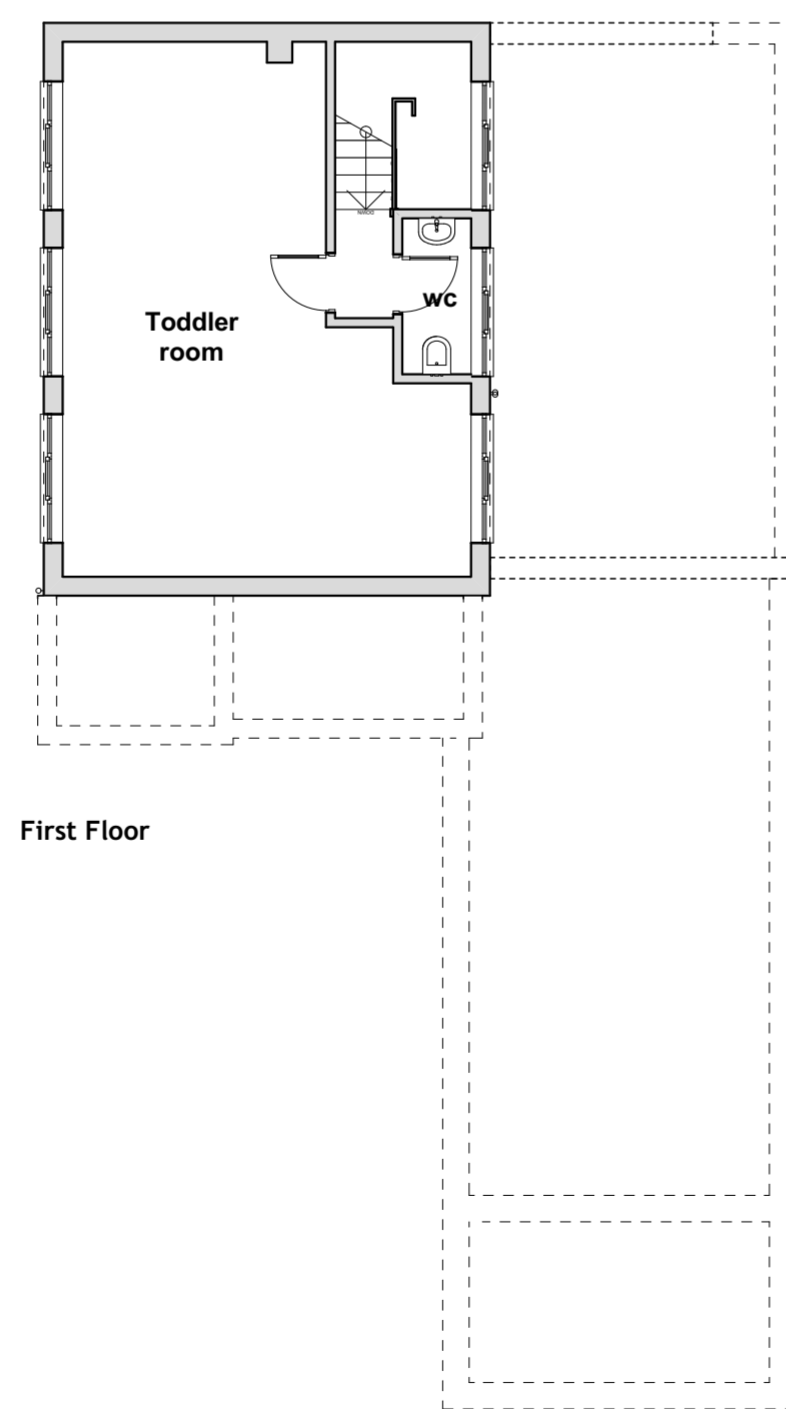

First Floor



Block Plan 1:200@A2

G Block Plan updated	10-04-24
F New side door repositioned	23-02-24
E Revised scheme	16-02-24
D Amends for resubmission	28-09-23
C Amends for planning	25-05-23
B Amends to client comments	24-05-23
A Amends to client comments	22-05-23
Revisions.	



e: info@perfect-planning.co.uk  
 t: 01455 272943  
 t: +44 (0) 7904 224864  
 t: +44 (0) 7912 413144  
 w: www.perfect-planning.co.uk

Project:  
**Extensions to existing nursery**  
 Harlequins daycare  
 1a George St  
 Enderby

Client:  
**Mr Paul Loomes**

Drawing Title:  
**Proposed Layout**

Drawing by: AL / IG / SK	Checked by: AL / IG
Date: 05-05-23	Scale: 1:100@A2 or as shown
Drawing Number: 624-01	Revision: G