




front elevation

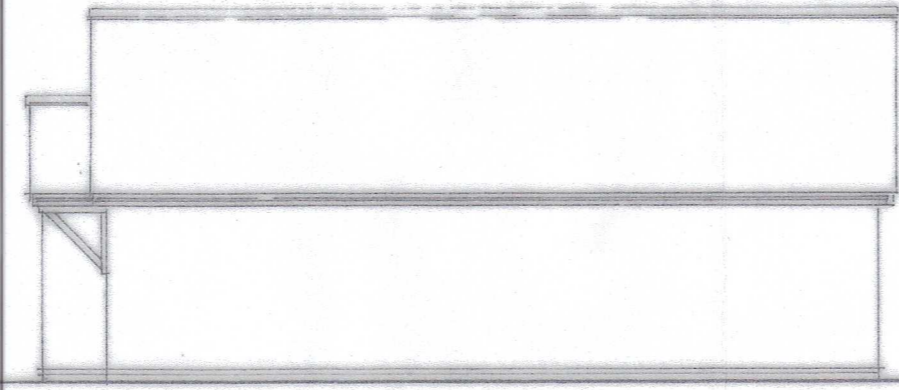

side elevation


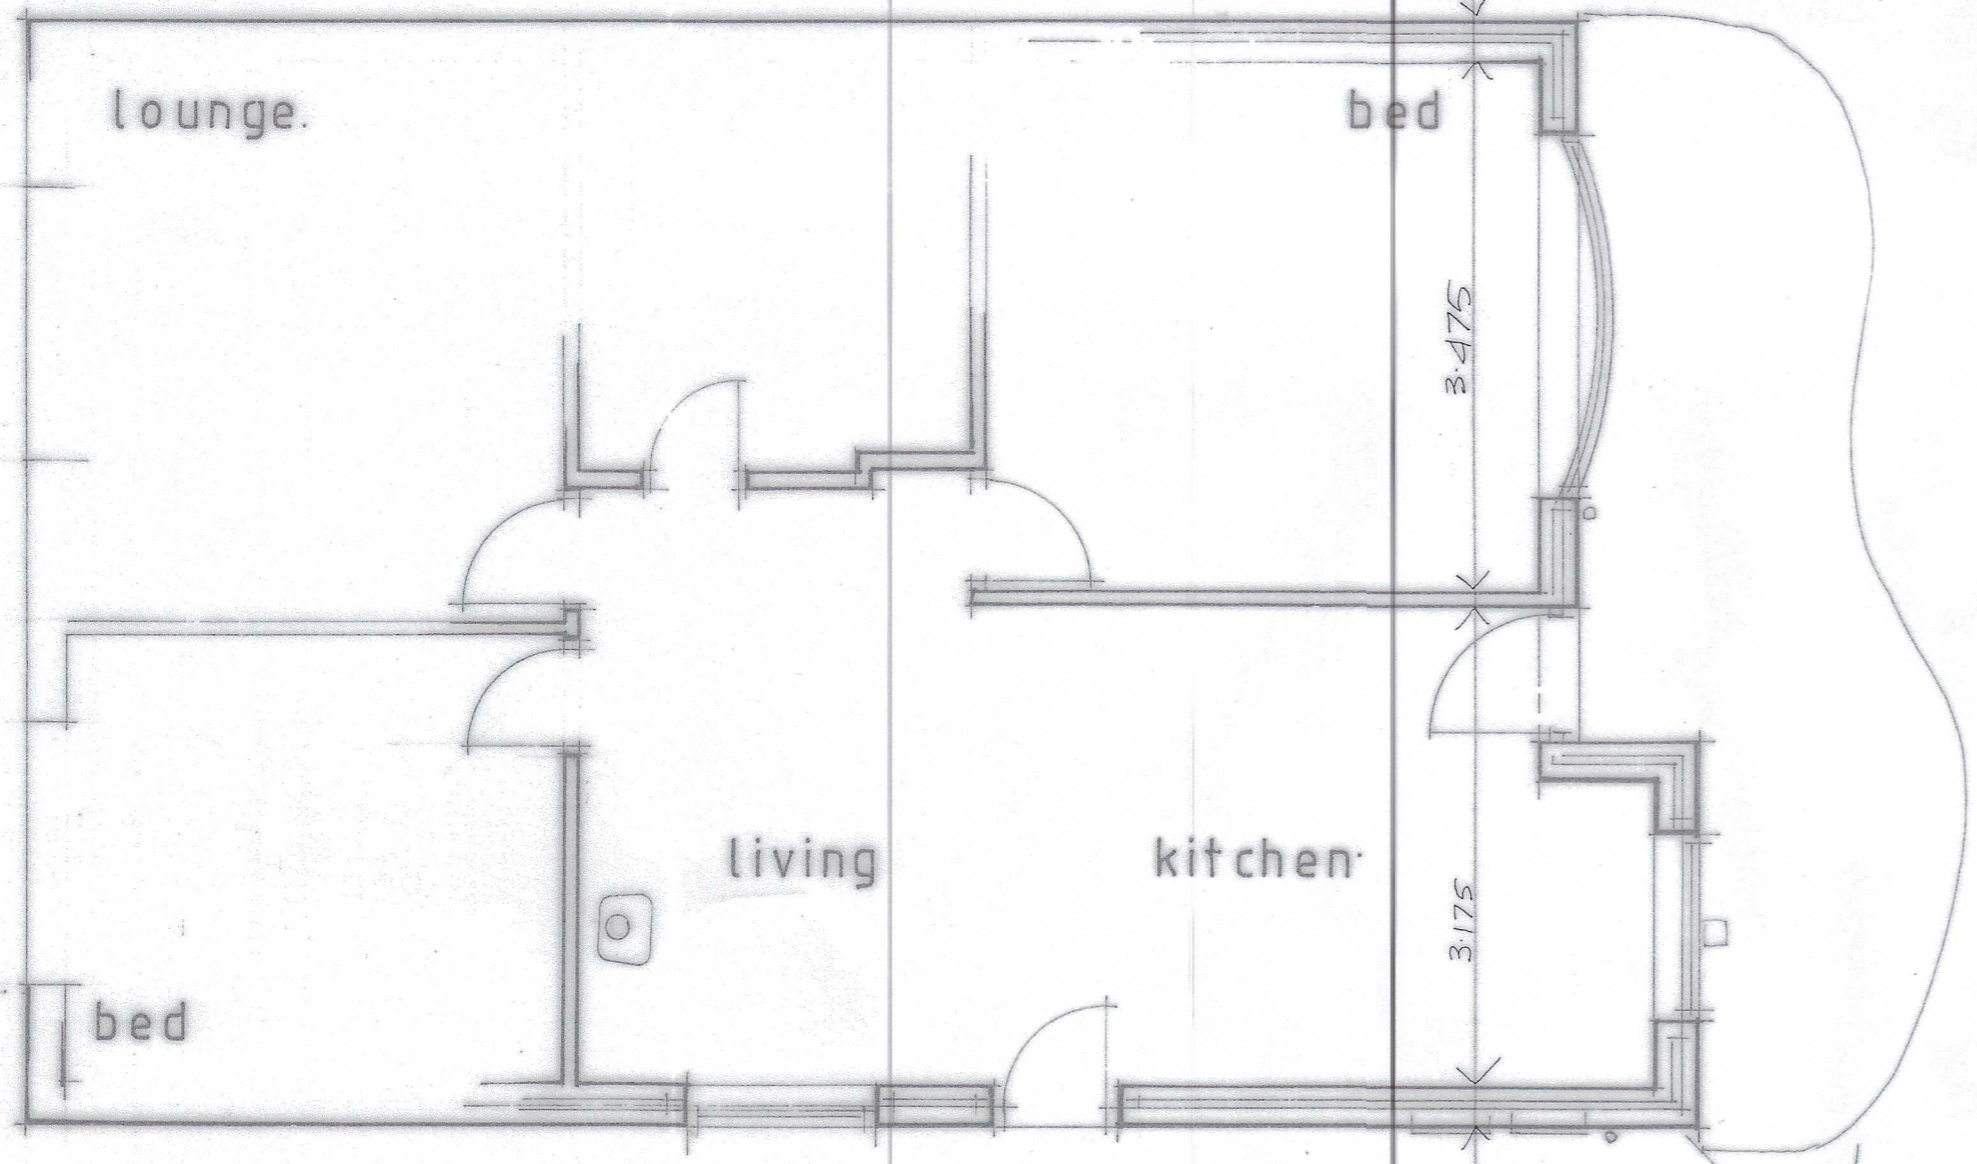


g.fl. plan

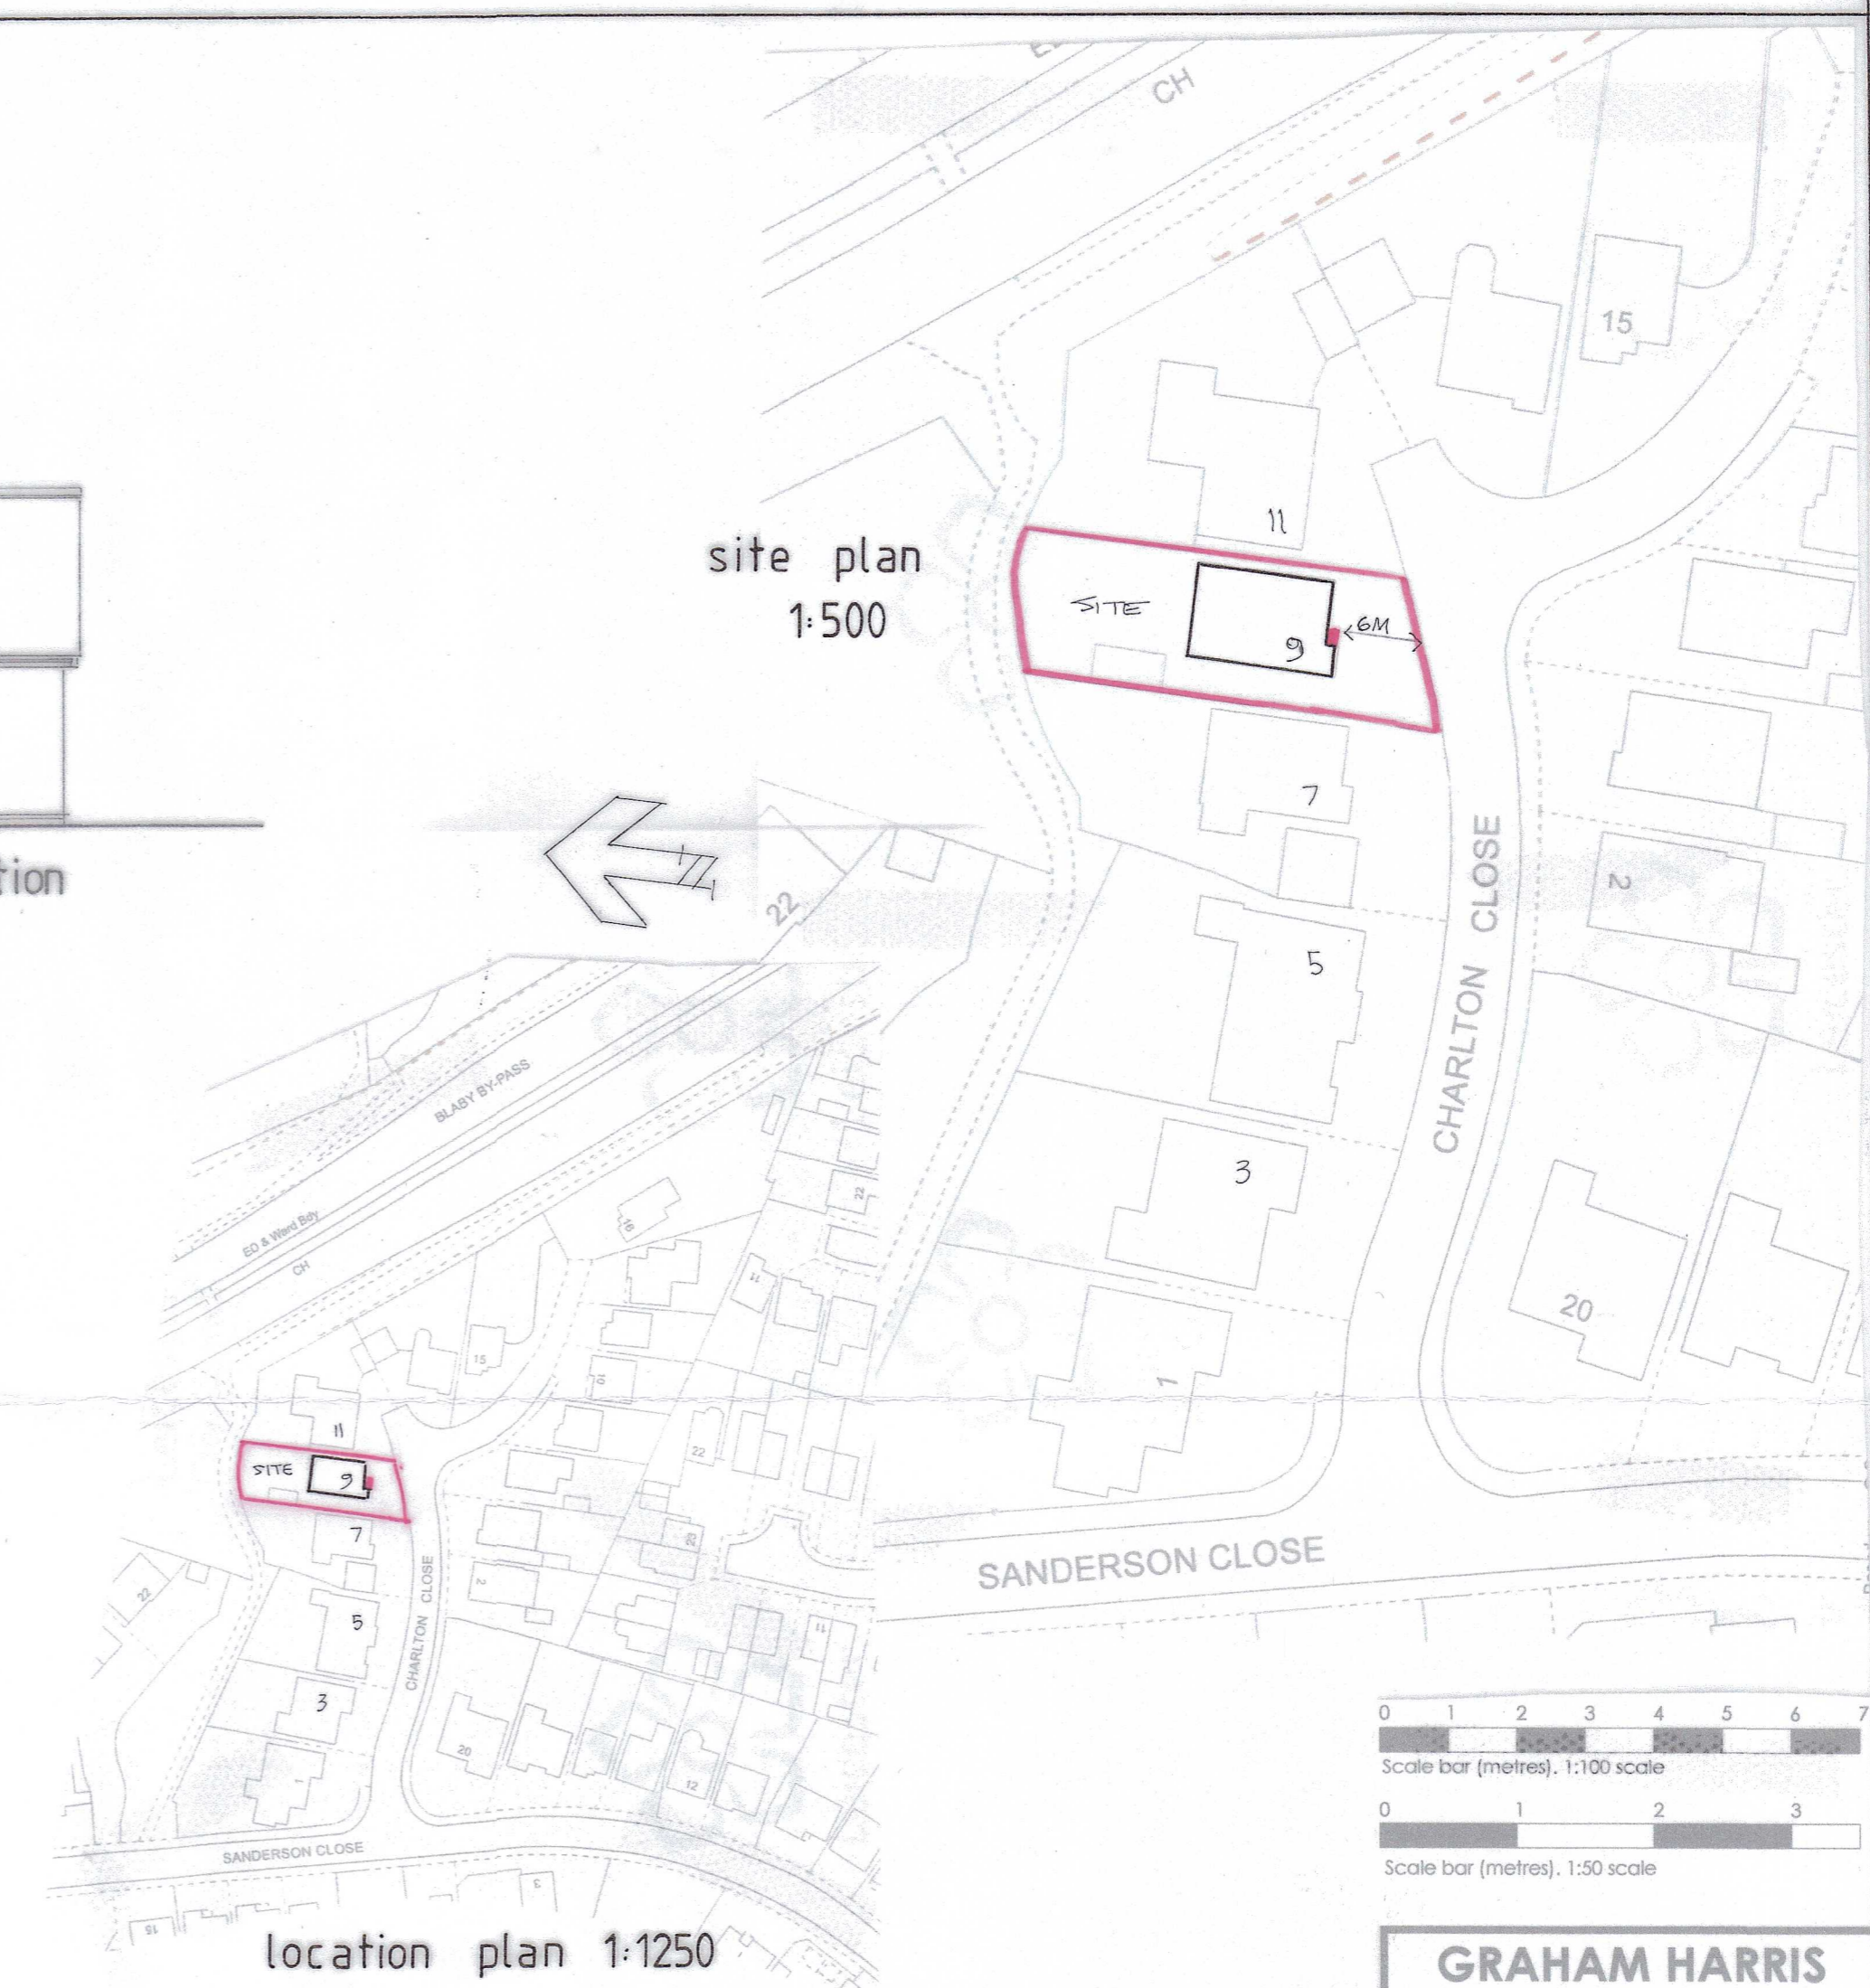

location plan 1:1250

site plan  
1:500

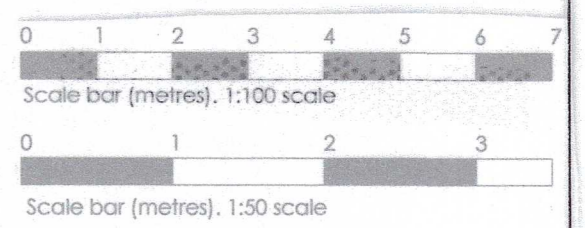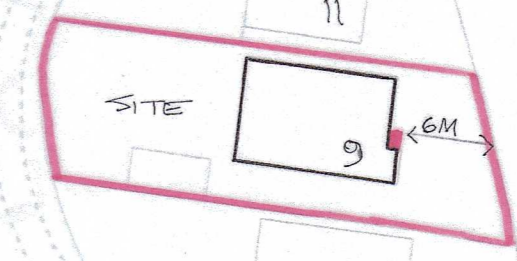

**GRAHAM HARRIS  
PARTNERSHIP Ltd.**  
ARCHITECTURAL SERVICES  
11 RIDGEWAY LITTLETHORPE  
LEICESTERSHIRE LE19 2JJ  
TELEPHONE 0116 2752275  
Email: gra.h@btinternet.com

Plan of Property as  
Existing  
9 Charlton Close  
WHETSTONE  
Leicestershire  
LE8 6ET

Drawing No: 6488 / RRA / 1	Scale: 1:50 1:100
Drawn By: G. W. H.	Date: 2 / 4 / 2024