




front elevation

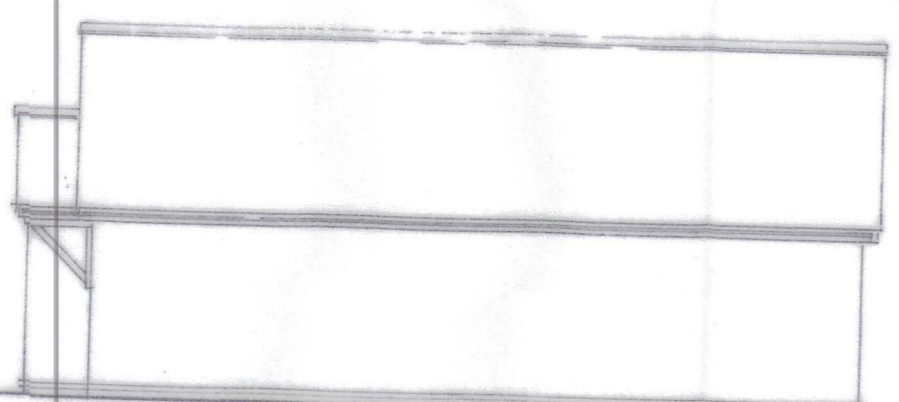

side elevation

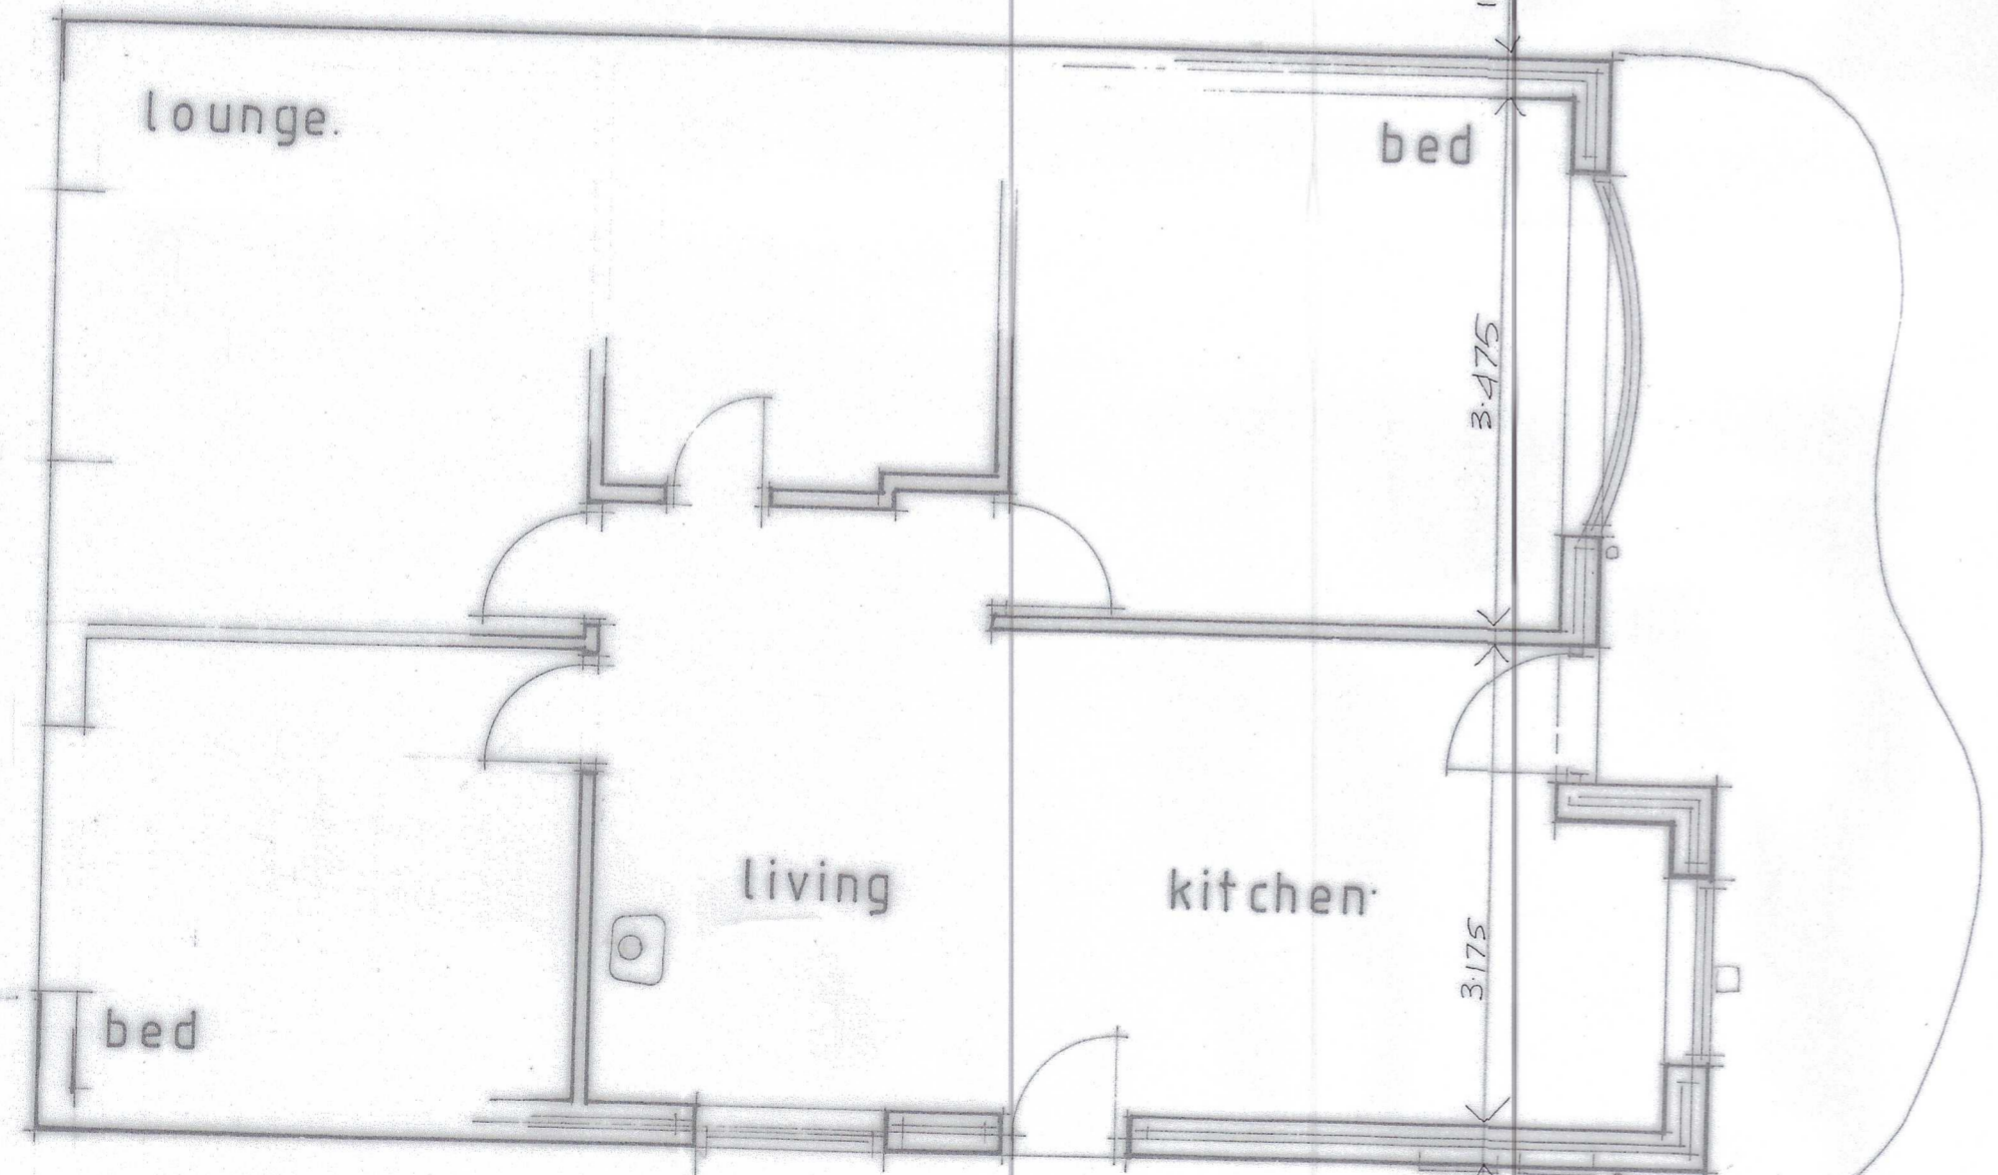


g.fl. plan

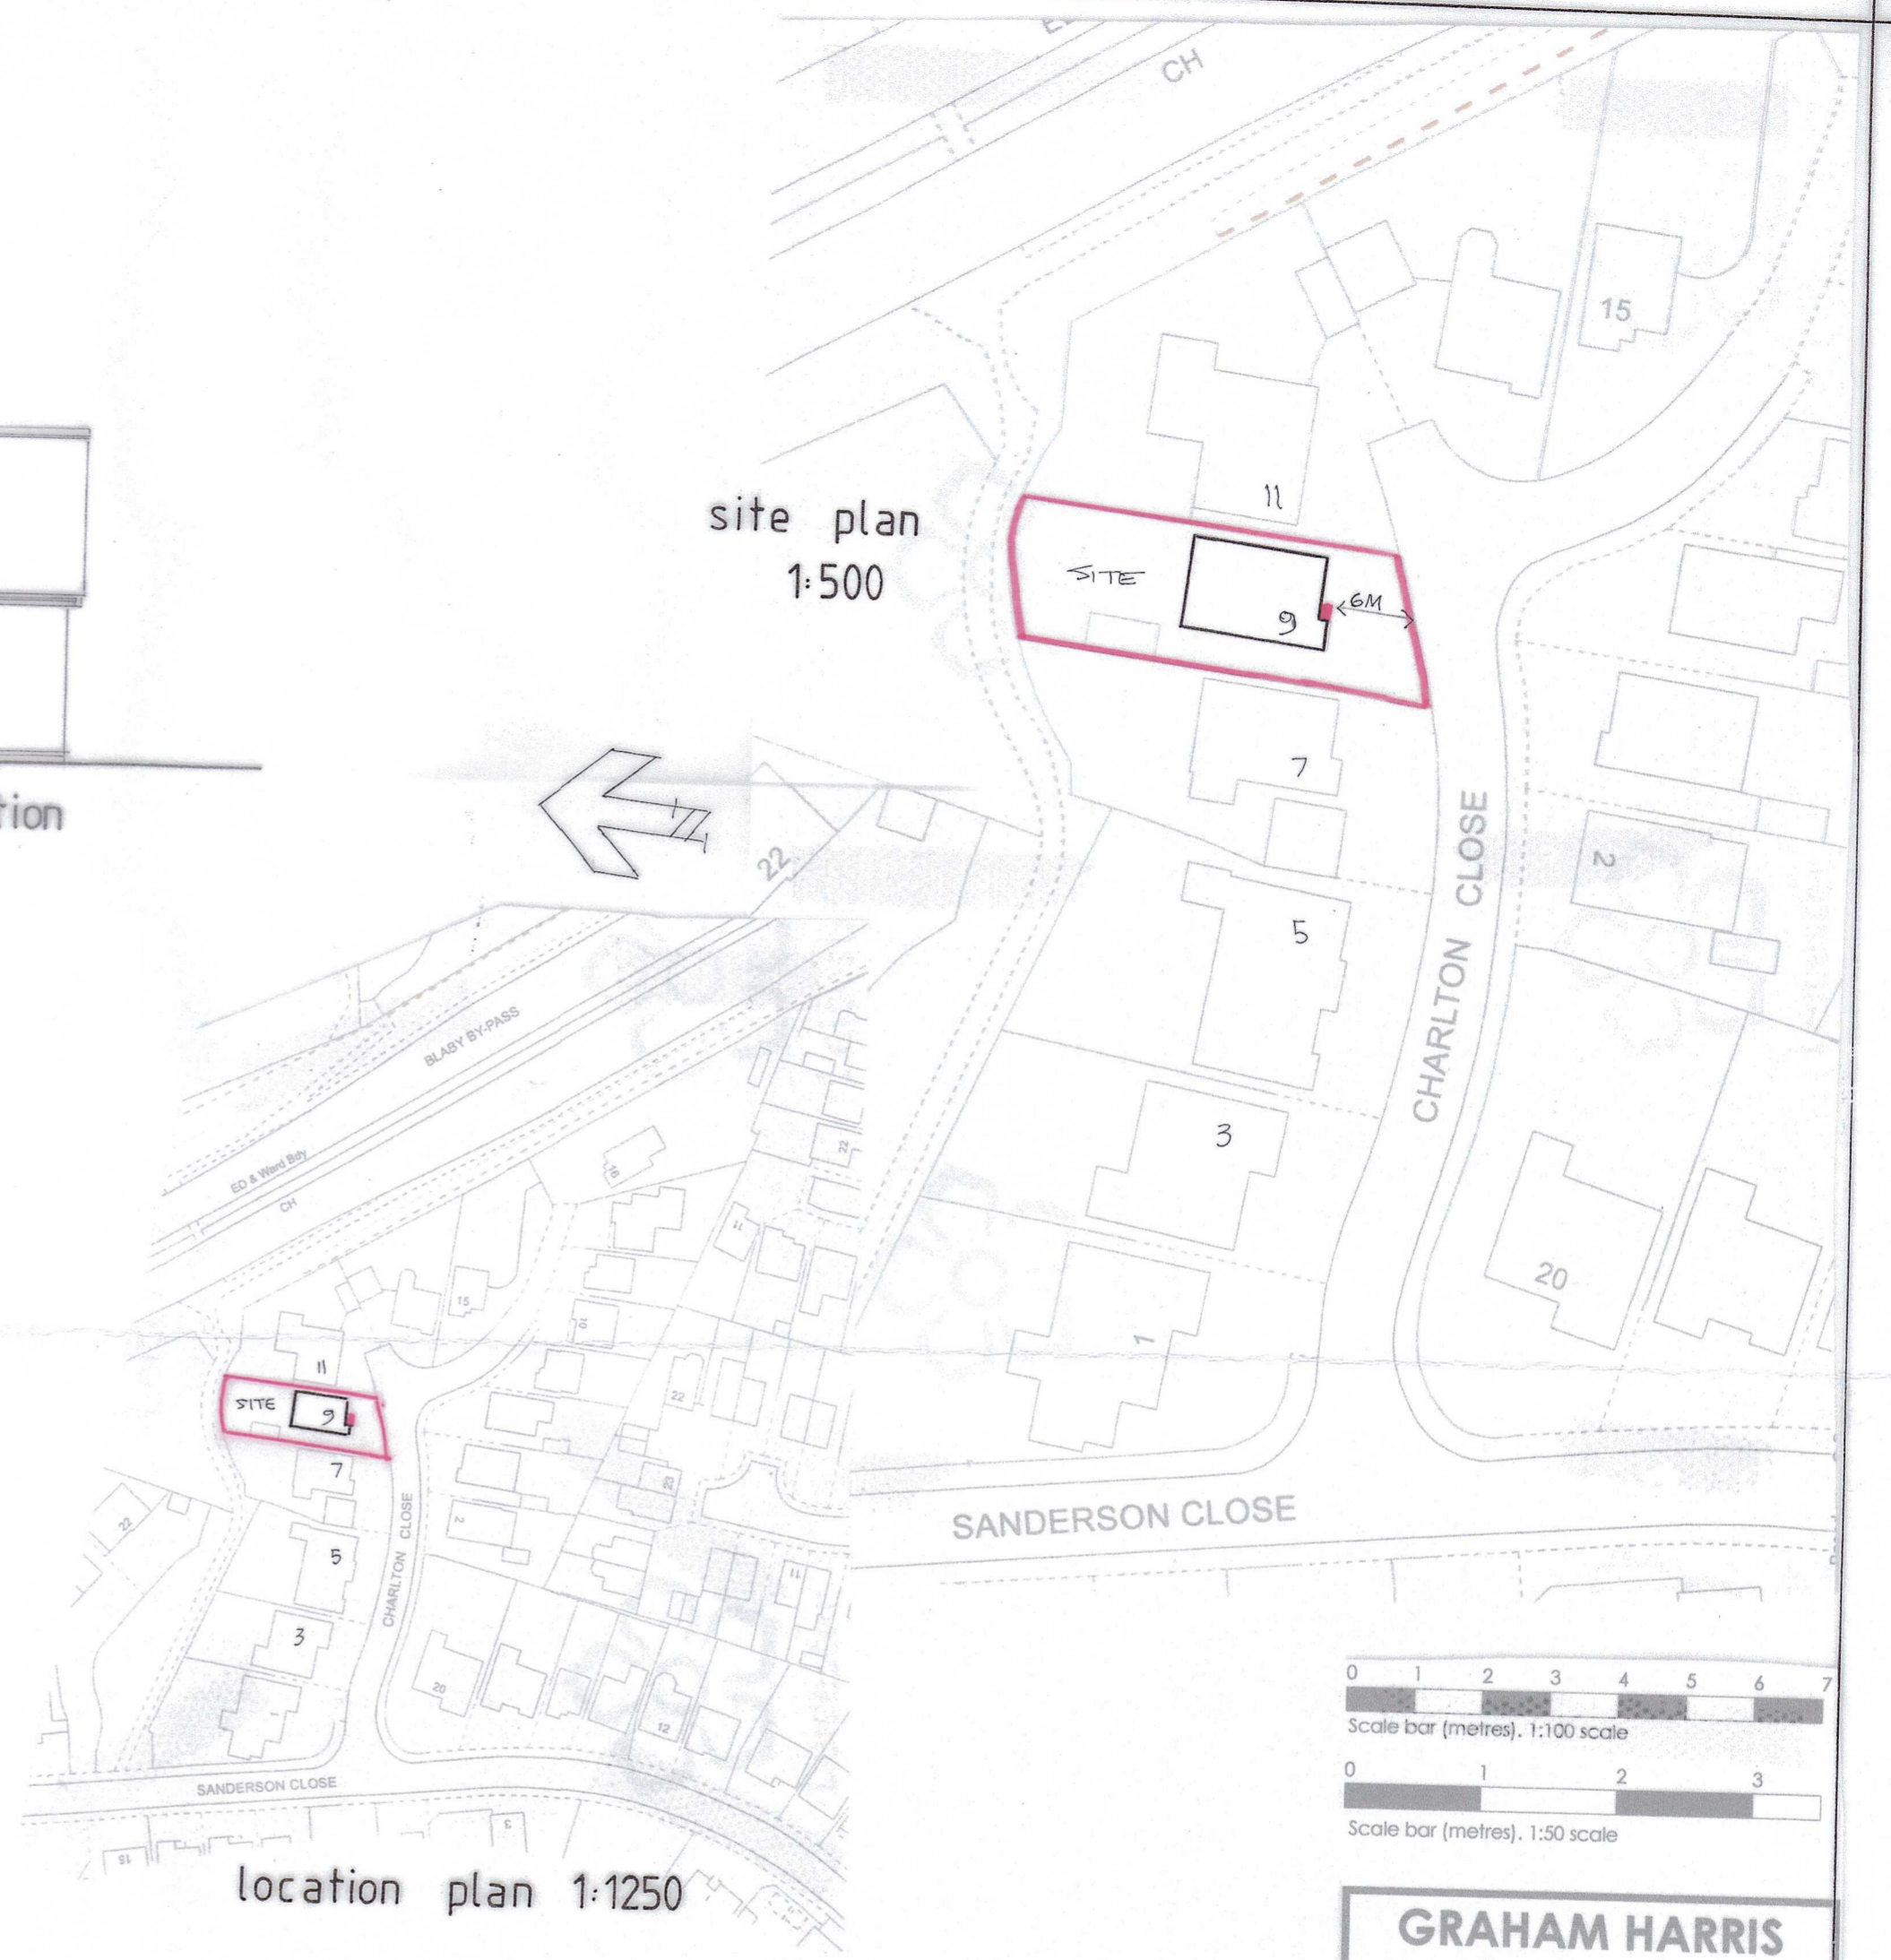

location plan 1:1250

site plan
1:500

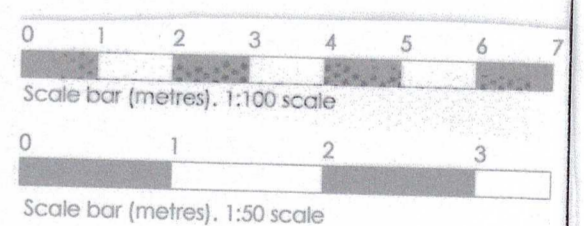

GRAHAM HARRIS PARTNERSHIP Ltd.
ARCHITECTURAL SERVICES
 11 RIDGEWAY LITTLETHORPE
 LEICESTERSHIRE LE19 2JJ
 TELEPHONE 0116 2752275
 Email: gra.h@btinternet.com

Plan of Property as Existing
 9 Charlton Close
 WHETSTONE
 Leicestershire
 LE8 6ET

Drawing No: 6488 / RRA / 1	Scale: 1:50 1:100
Drawn By: G. W. H.	Date: 2 / 4 / 2024