


1 West Elevation

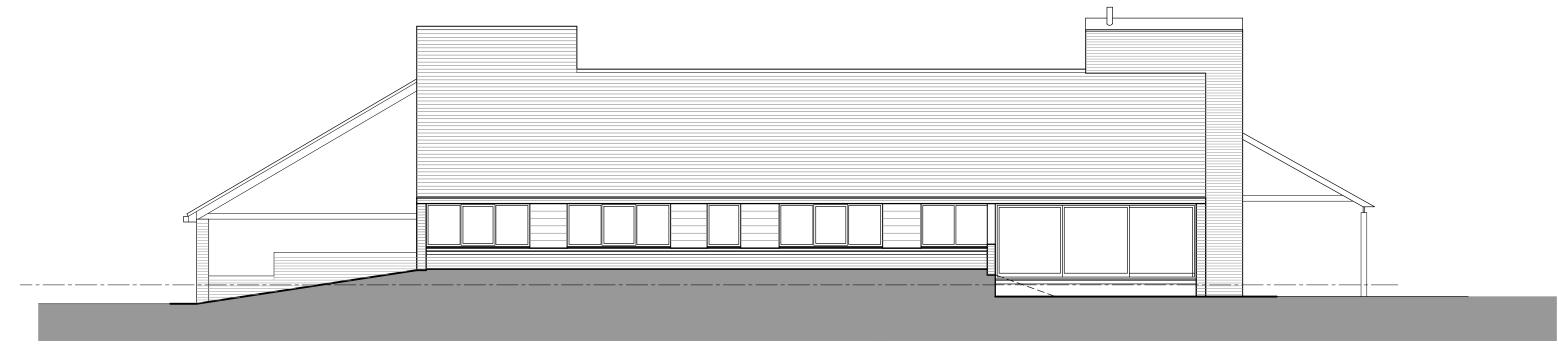


## 2 South Elevation

## Notes: This drawing is ©copyright and remains the property of CB3 Design Ltd unless otherwise agreed. CB3 Design accept no responsibility for any unauthorised amendments to the drawing and do not permit unauthorised copying of the drawing. All work and material based on these drawings to be in accordance with current applicable Statutory Legislation and to comply with all relevant Codes of Practice and British Standards. All discrepancies to be notified to the Architect. This drawing is not to be scaled.

## Planning

This drawing is issued for the above purpose only and must not be used for any other purpose without the express permission of CB3 Design Ltd.

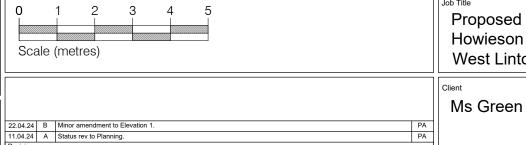

Proposed alterations Howieson Hall Farm, Station Rd, West Linton

Sheel Scale 1:100 (

Elevations - As Existing
Sheet 2 of 3

GRE23S01-95-006\_B

 SCOTTISH BORDERS OFFICE Chambers House
 72 High Street
 Peebles
 EH45 8SW
 t: 01721 729640 Chartered Practice

HEAD OFFICE
2 The Square,

HEAD OFFICE 2 The Square, Lymm, Cheshire, WA13 0HX t: 01925 752414

 Peebles
 Cheshire.

 EH45 8SW
 WA13 0HX

 t: 01721 729640
 t: 01925 752414

 e: architects@cb3design.co.uk
 www.cb3design.co.uk