


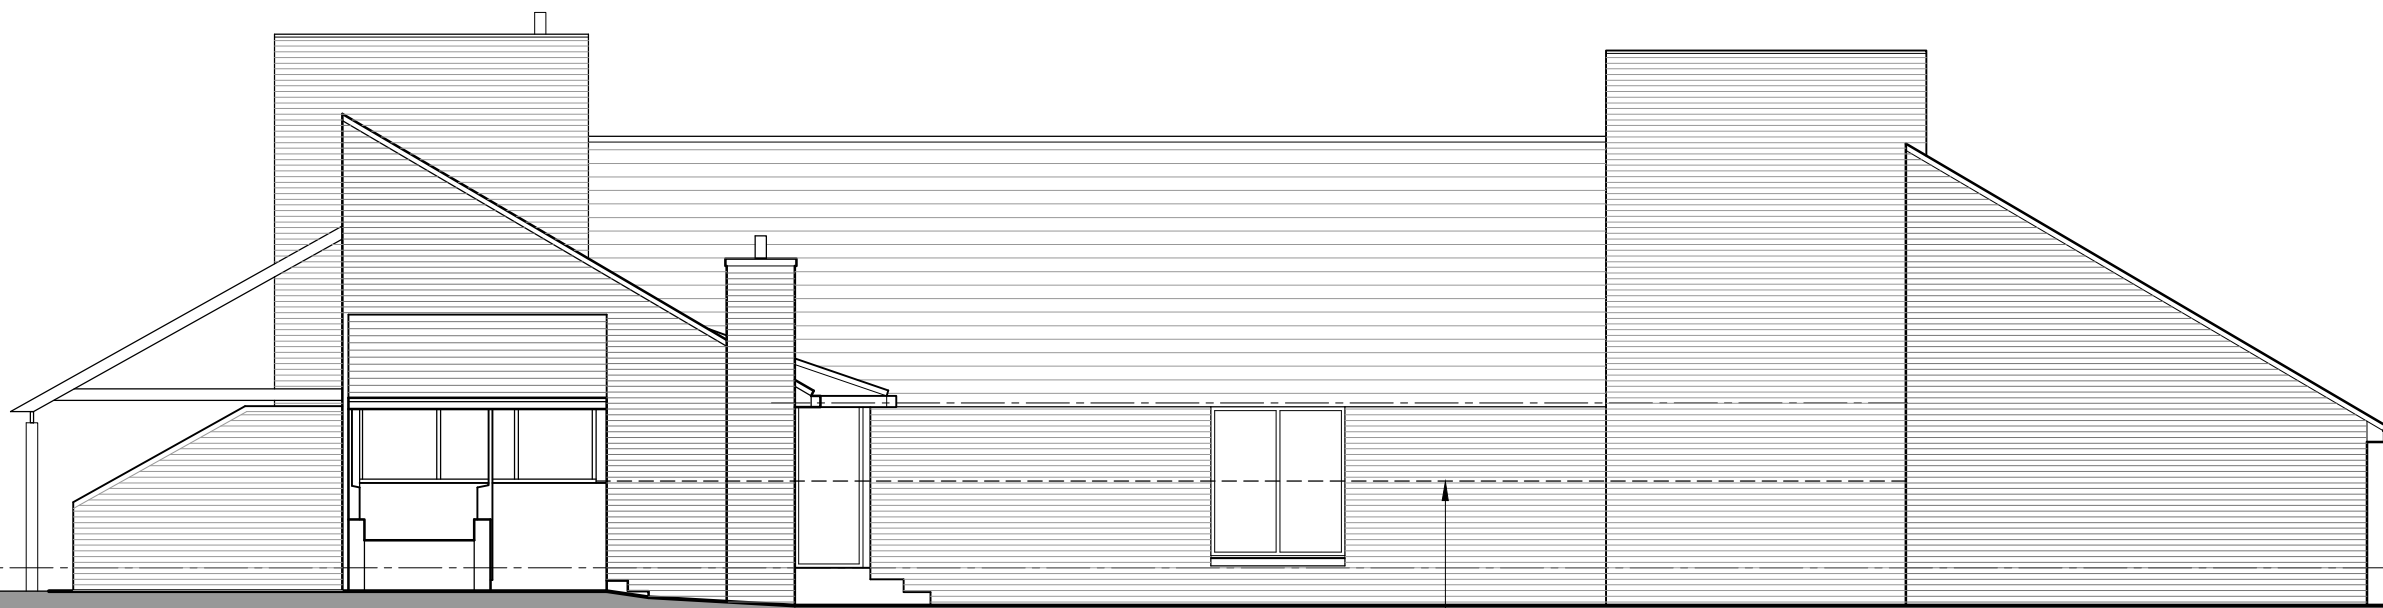


1 West Elevation



Line of courtyard wall
shown dashed for clarity

2 North Elevation

- Notes:
- This drawing is ©copyright and remains the property of CB3 Design Ltd unless otherwise agreed.
 - CB3 Design accept no responsibility for any unauthorised amendments to the drawing and do not permit unauthorised copying of the drawing.
 - All work and material based on these drawings to be in accordance with current applicable Statutory Legislation and to comply with all relevant Codes of Practice and British Standards.
 - All discrepancies to be notified to the Architect.
 - This drawing is not to be scaled.

 

Planning

This drawing is issued for the above purpose only and must not be used for any other purpose without the express permission of CB3 Design Ltd.

11.04.24	A	Status rev to Planning.	PA
Revisions			

Job Title
Proposed alterations
Howieson Hall Farm, Station Rd,
West Linton

Client
Ms Green

Dwg Title
Elevations - As Existing
Sheet 1 of 3

Scale 1:100 @ A3	Date Nov' 2023	Drawn by PA	Checked by .
---------------------	-------------------	----------------	-----------------

Drawing No.
GRE23S01-95-005_A

cb³ design
architects

RIBA 
Chartered Practice

● SCOTTISH BORDERS OFFICE
Chambers House
72 High Street
Peebles
EH45 8SW
t: 01721 729640
e: architects@cb3design.co.uk

HEAD OFFICE
2 The Square,
Lymm,
Cheshire,
WA13 0HX
t: 01925 752414
www.cb3design.co.uk