



Notes:
 Do not scale from drawings. Any discrepancies, errors or omissions between site and drawing to be notified to a member of the design team. All dimensions to be checked and verified before the commencement of any work of fabrication of components.







 

 


Existing North Elevation





Existing North Elevation




- Key:
-  Internal slab level
 -  Curved structural brace 1325mm
 -  Curved structural brace 700mm
 -  Diagonal straight wind brace
 -  Diagonal roof brace
 -  Sole plate
 -  First floor joist
 -  Independent post onto brick plinth (concrete sub-base beneath as necessary)
 -  Post onto sole plate



Existing South Elevation

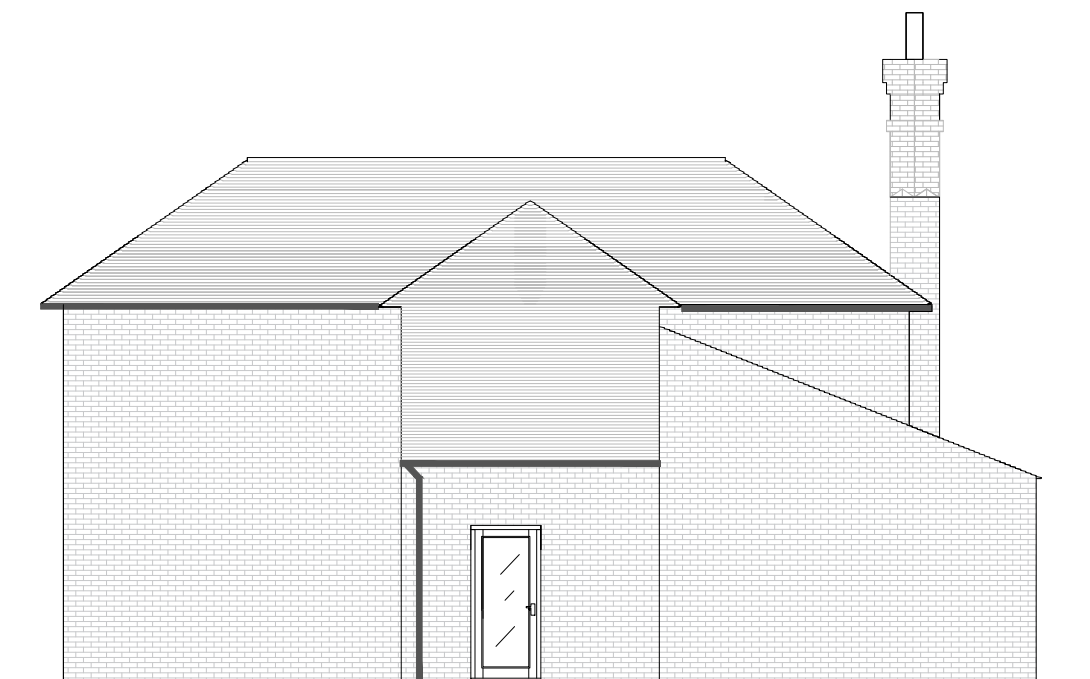 

Existing South Elevation

 

Drawing Title:
 Existing Elevations

Address:
 10 St Lawrence Avenue
 Bidborough TN4 0XB

Drawing number: 178
 Drawn by: SJ
 Scale: 1:100@A3

Revision: **A** Date: 21/04/2024