



EXISTING SOUTHWEST ELEVATION
1:100

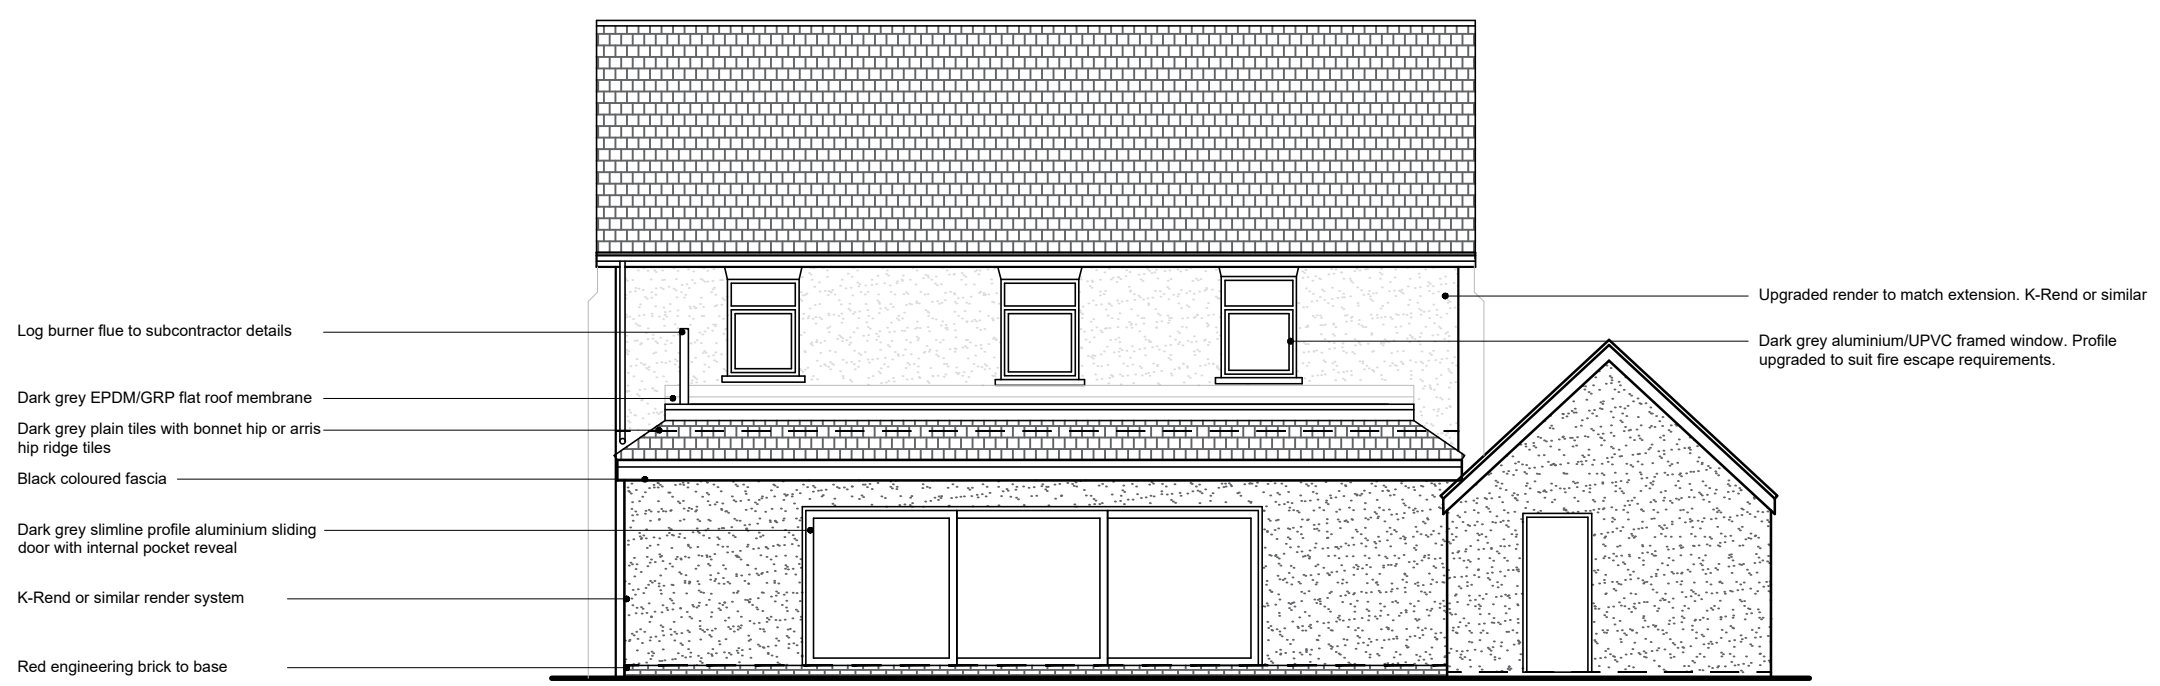

PROPOSED SOUTHWEST ELEVATION
1:100

 

REV	DATE	DETAILS

STATUS
PLANNING

CLIENT
DM & CM

PROJECT
14 Ruff Lane, Ormskirk

DRAWING TITLE
Southwest Elevations

DATE
06/03/2024

SCALE
1:100@A3

DRAWING NO.
0225_05_002

REVISION

