


- EXISTING BUILDING
- PROPOSED REMOVALS/
DEMOLITIONS
- AREA OF
PROPOSED WORKS

NOTE:
Existing Site Boundary information taken from official
O.S. Data and basic on-site dimension check, however
a detailed Land Survey is recommended in due course.



EXISTING FRONT (EAST) ELEVATION | 1:50 @ A3

This drawing is copyright | Do not scale from this drawing | Please report discrepancies
(PLEASE NOTE : SCALING PERMITTED FOR ELC PLANNING DEPARTMENT PURPOSES ONLY)

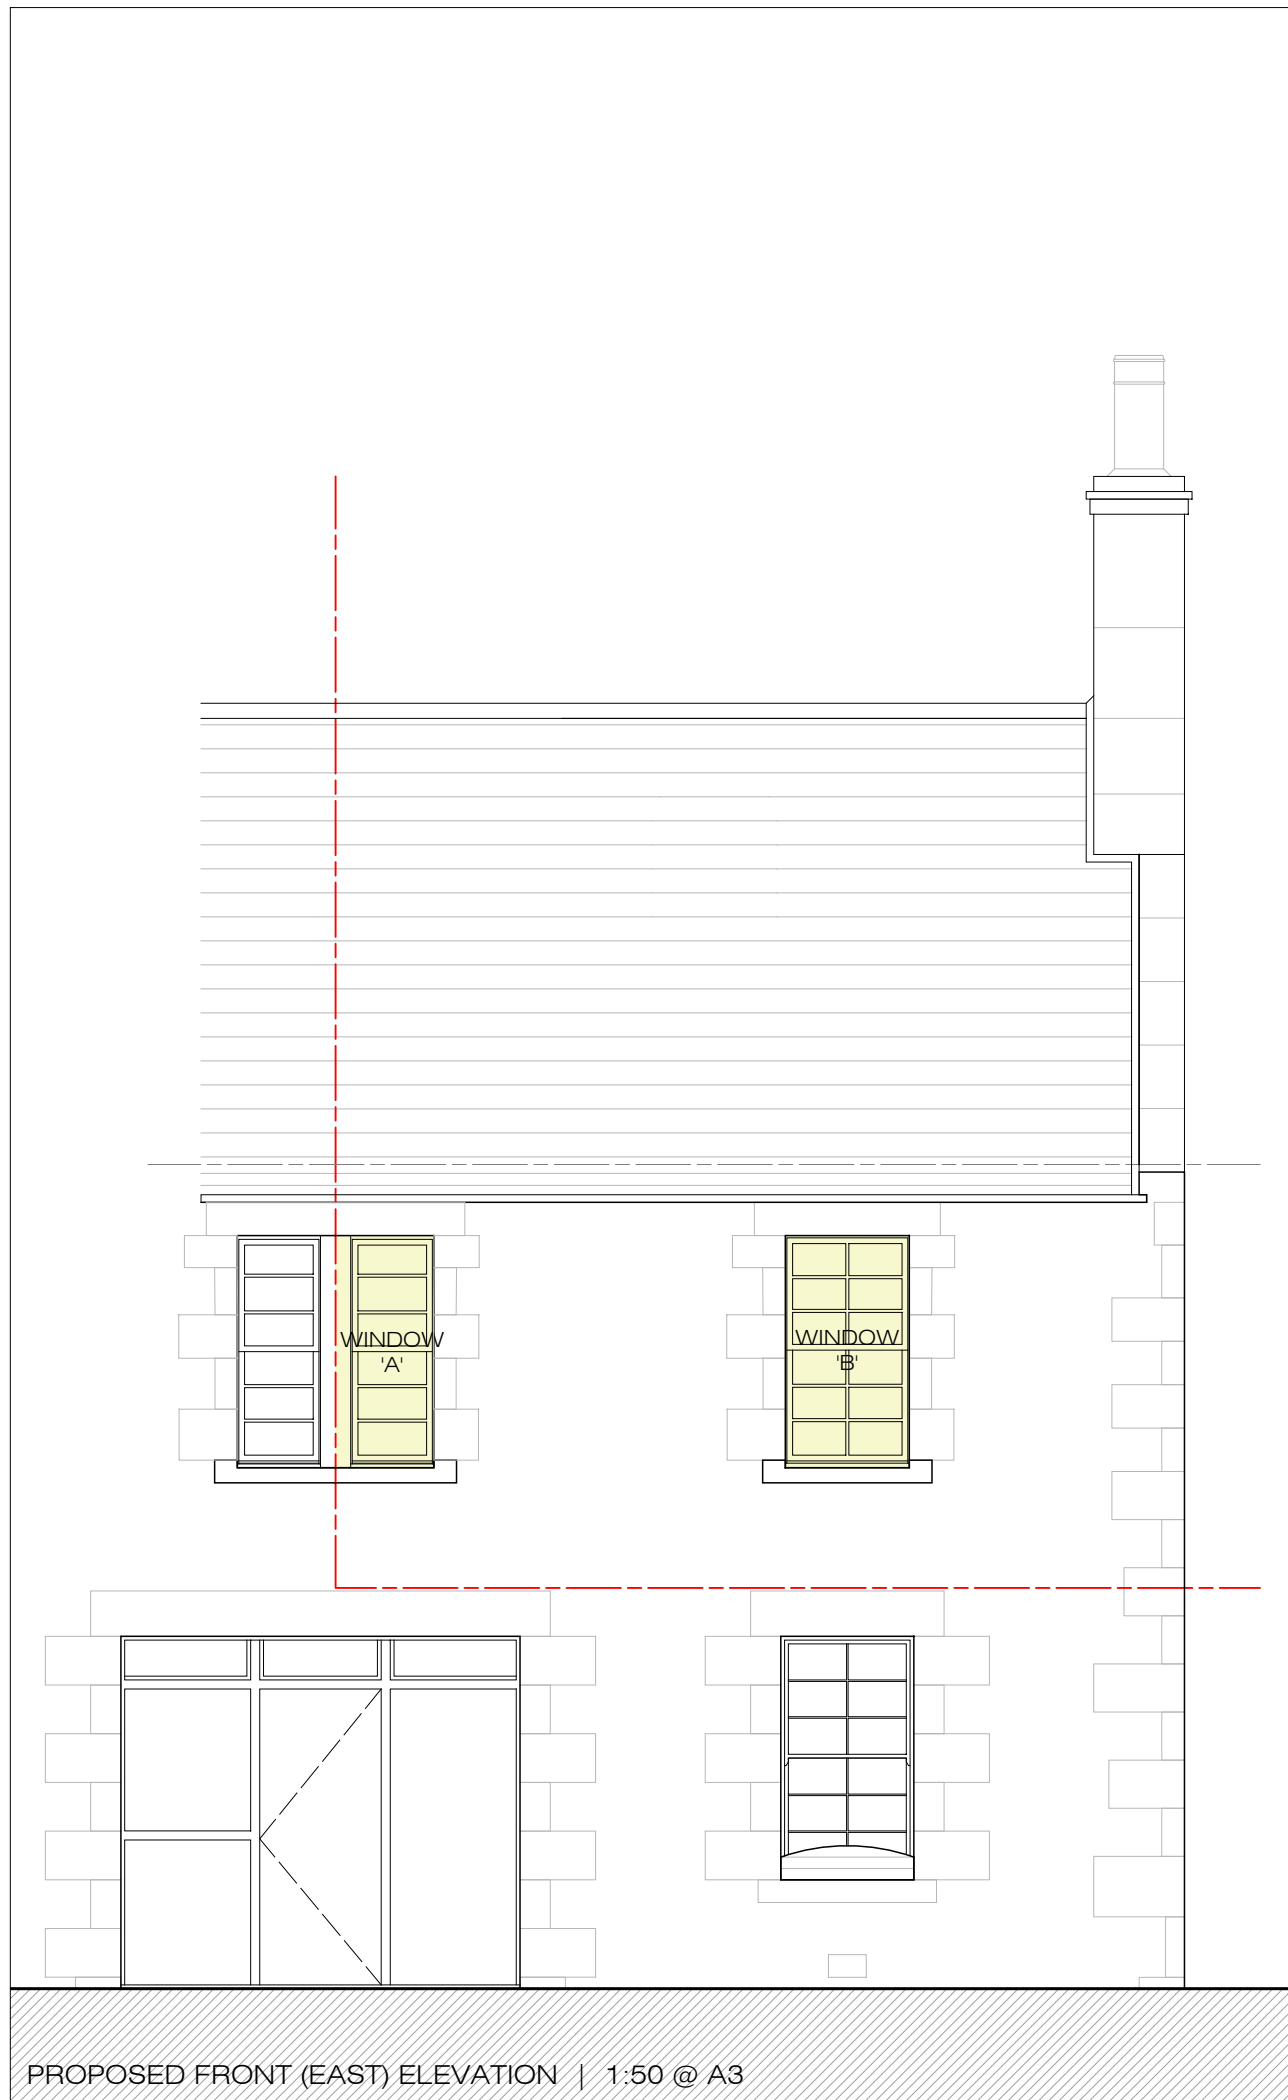

PROPOSED FRONT (EAST) ELEVATION | 1:50 @ A3

- D REVISED SCOPE OF PROPOSALS FOR 26.03.24
NEW PLANNING APPLICATION.
- C KEY ELEVATION TO SHOW WINDOWS 30.01.24
NOTED IN LBC/CLD APPLICATION.
- B FRONT (EAST FACING) ROOF WINDOW 11.10.21
OMITTED.
- A NOTES TO CLARIFY EXISTING ROOF 21.04.21
COVERING AS REQUESTED BY ELC.

Rev: Description: Date:

chris@chrihodesarchitect.com
www.chrihodesarchitect.com
6 | eh40 3dj | 07967 802329

chrihodesarchitect

PLANNING

Project: 7 BROWNS PLACE EAST LINTON EH40 3BG			
Client: MR OWENS + MS DAVISON			
Drawing: EXISTING + PROPOSED FRONT ELEVATIONS			
Drawing No:	Scale:	Date:	Drawn:
2020-072-021D	1:50 @ A3	NOV '20	CR