




--- APPLICATION SITE BOUNDARY
--- 20m NN ZONE

AREA OF PROPOSED WORKS

0m 10m 20m

Base Ordinance Survey information used under license.

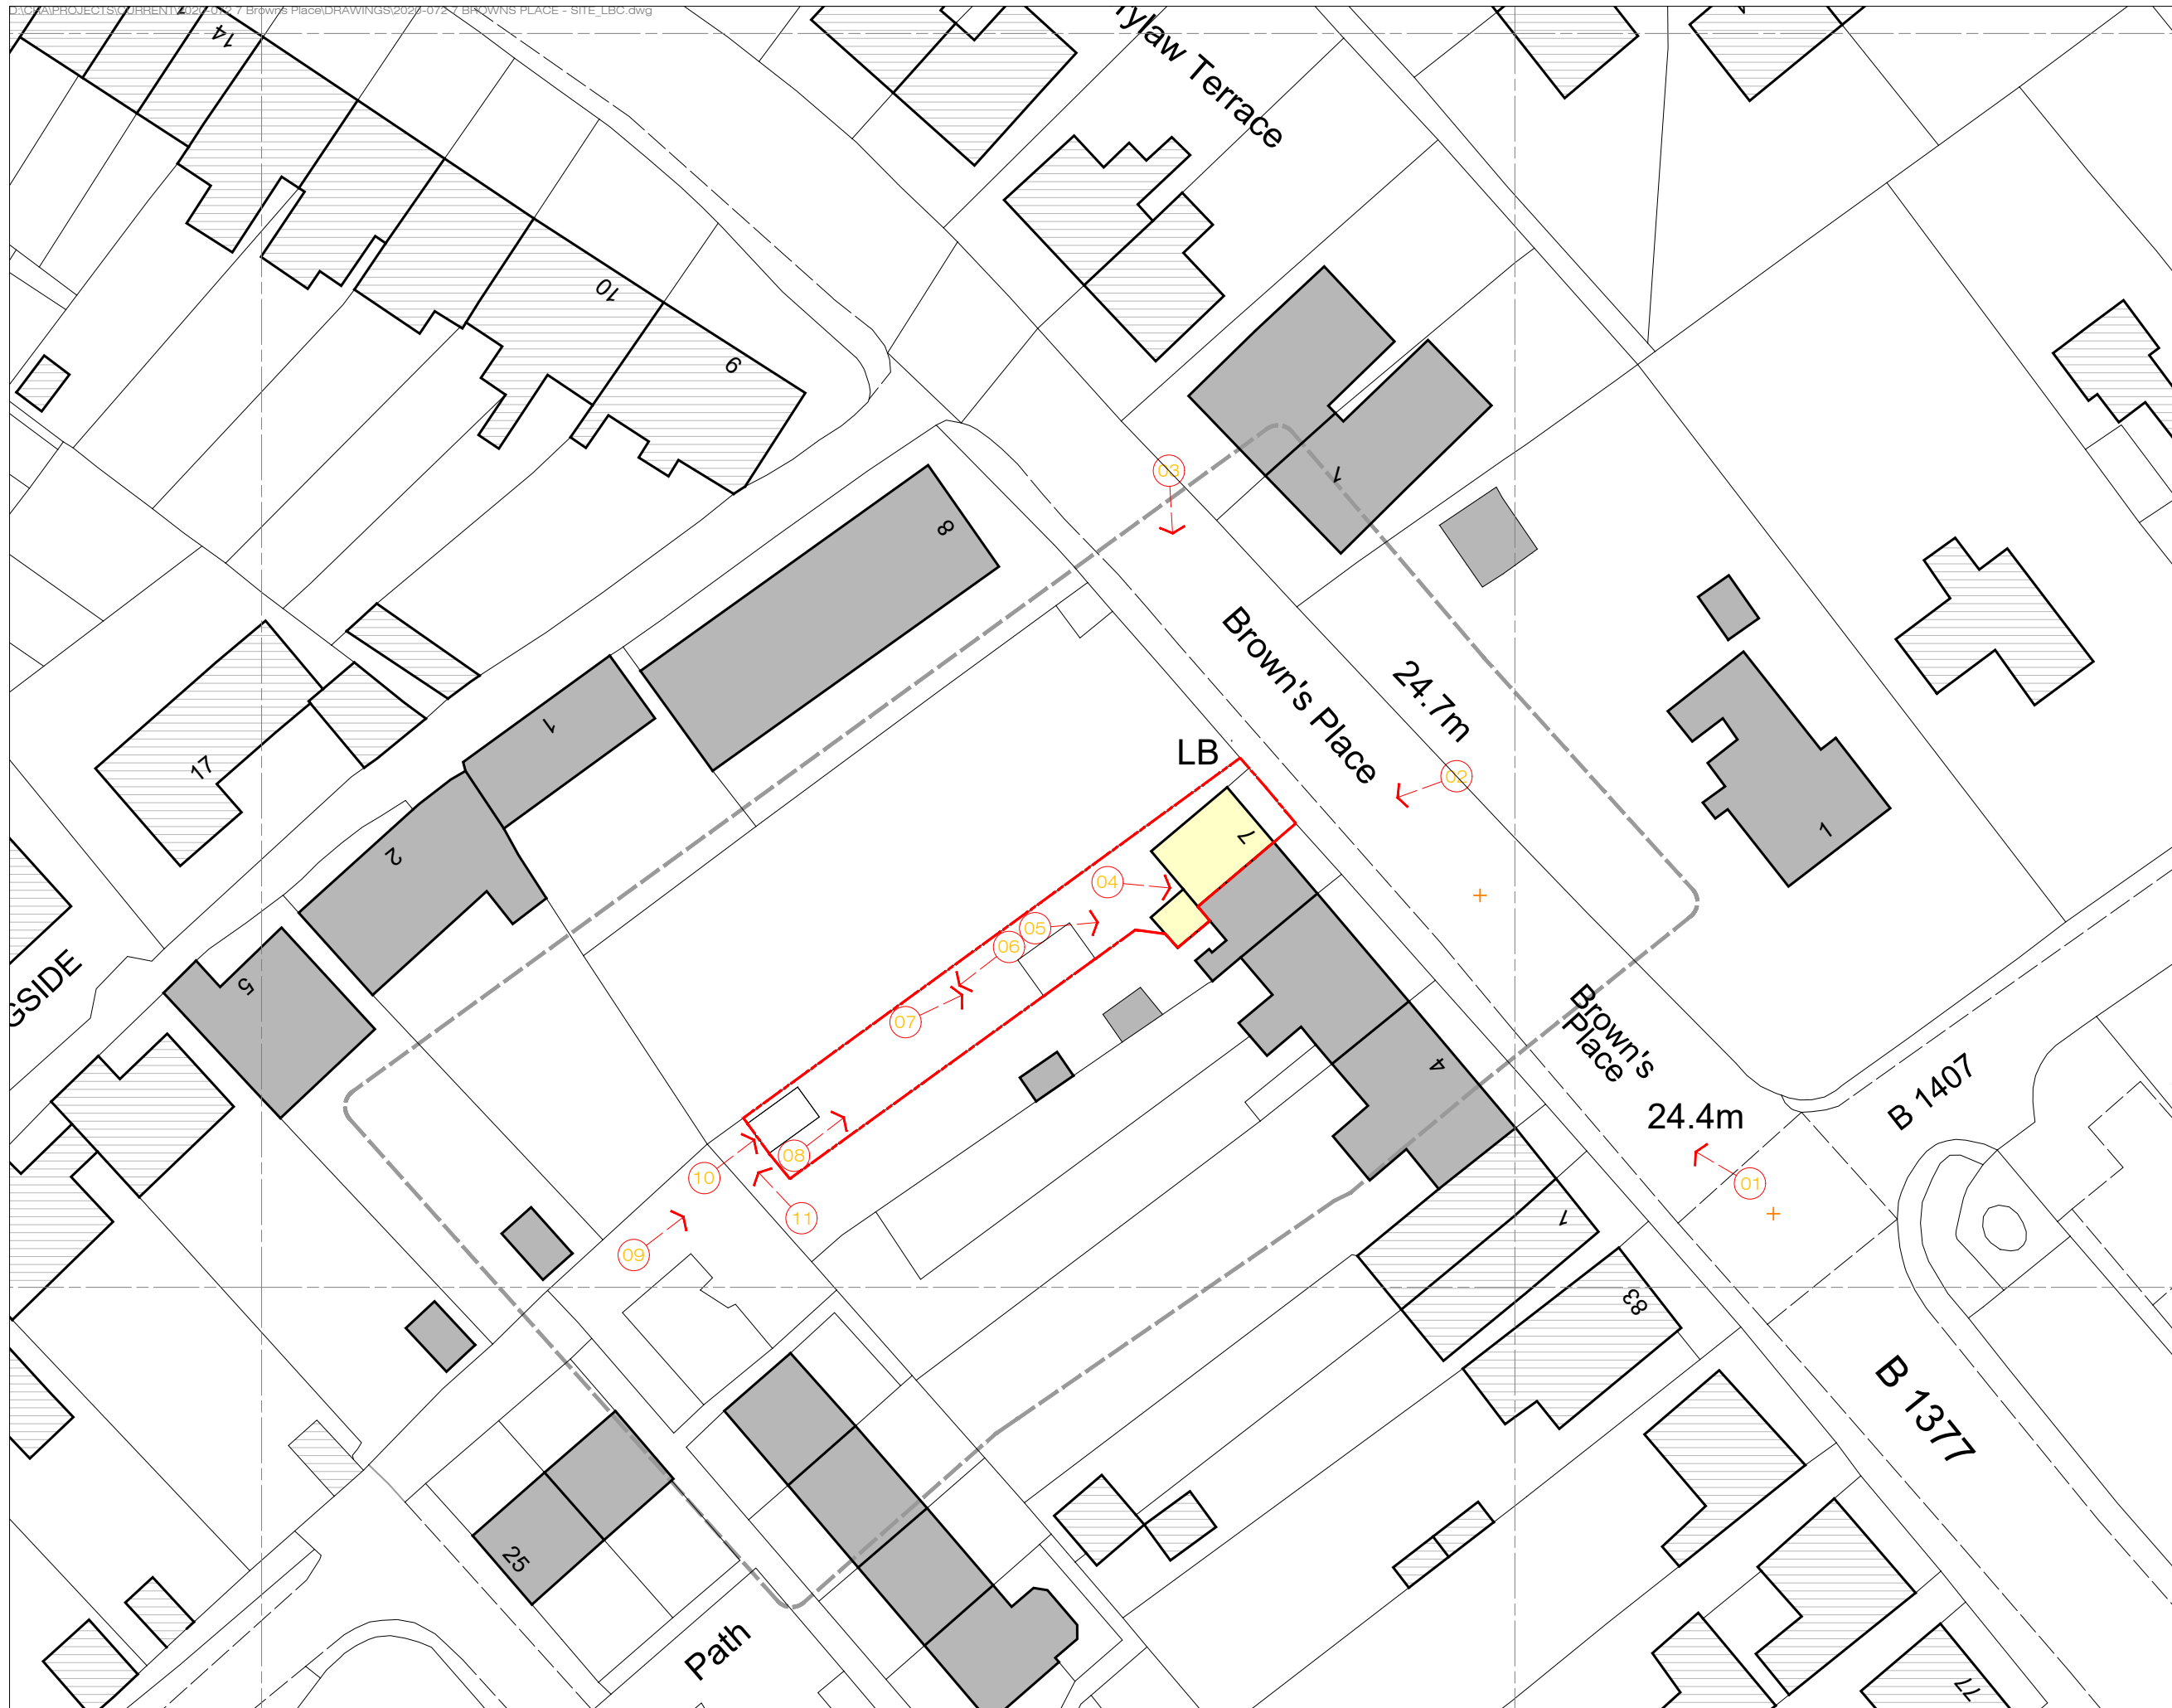

- E REVISED/STRIPPED BACK DRAWING FOR LBC APPLICATION. 30.01.24
- D GARDEN STUDIO TEXT OMITTED FROM 20.11.23 SITE PLAN + APPLICATION OVERALL.
- C SHIPPING CONTAINER OUTHOUSE OMITTED. 10.03.22
- B REVISED BOUNDARY LINES/COLOURS AS REQUESTED BY ELC PLANNING. 09.07.21
- A LAYOUT REVISED TO INCLUDE UPDATED / CoU PROPOSALS. 09.06.21

Rev: Description: Date:

chrisrhodesarchitect.com
www.chrisrhodesarchitect.com
6 | eh40 3dj | 07967 802329

chrisrhodesarchitect

LBC + PLANNING

Project:
7 BROWNS PLACE
EAST LINTON, EAST LOTHIAN
EH40 3BG

Client:
MR OWENS + MS DAVISON

Drawing:
SITE PLAN

Drawing No. Scale: Date: Drawn:
2020-072-002E 1:500 @ A3 APR 21 CR