





EXISTING FRONT ELEVATION

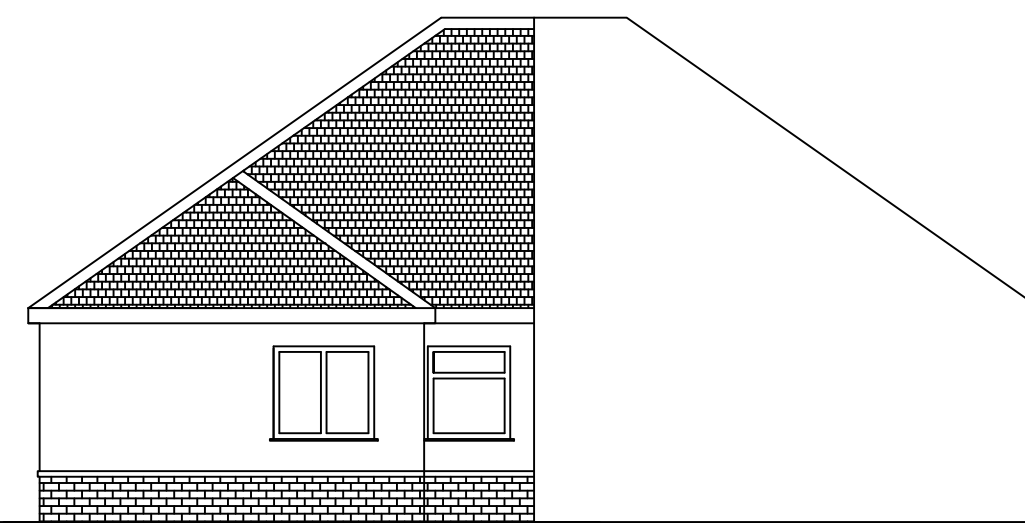

EXISTING SIDE ELEVATION




EXISTING REAR ELEVATION

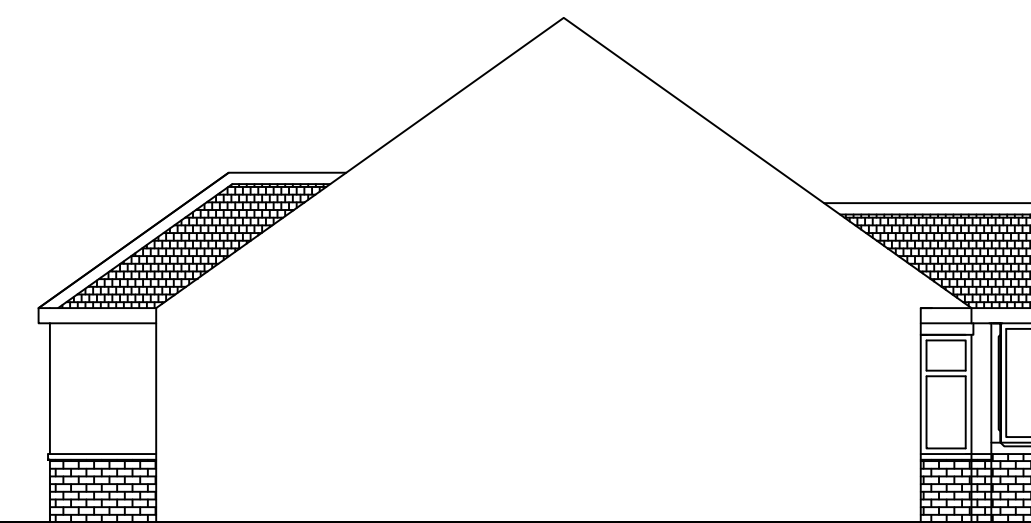


EXISTING SIDE ELEVATION




PROPOSED FRONT ELEVATION

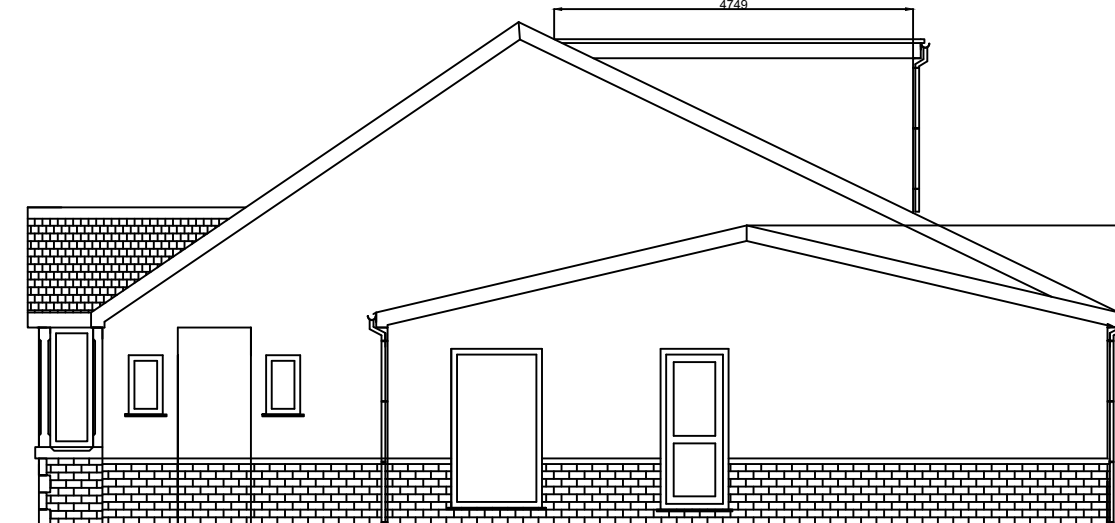


PROPOSED SIDE ELEVATION

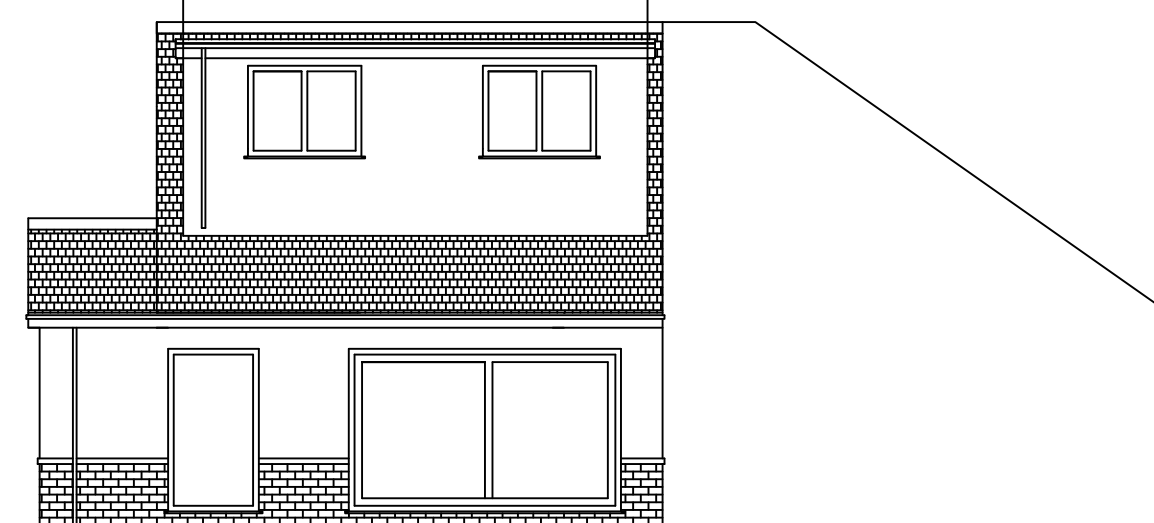


PROPOSED REAR ELEVATION

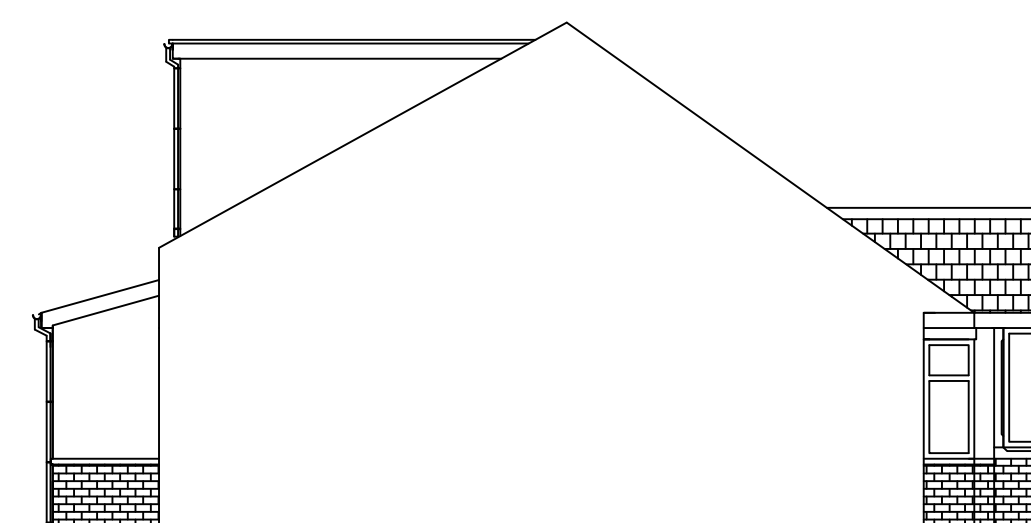


PROPOSED SIDE ELEVATION

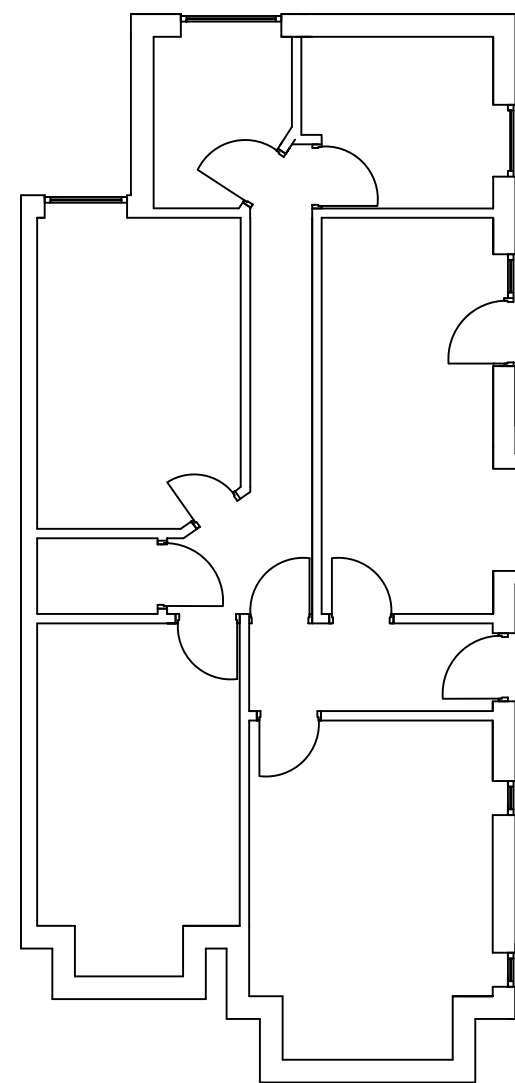


EXISTING GROUND FLOOR

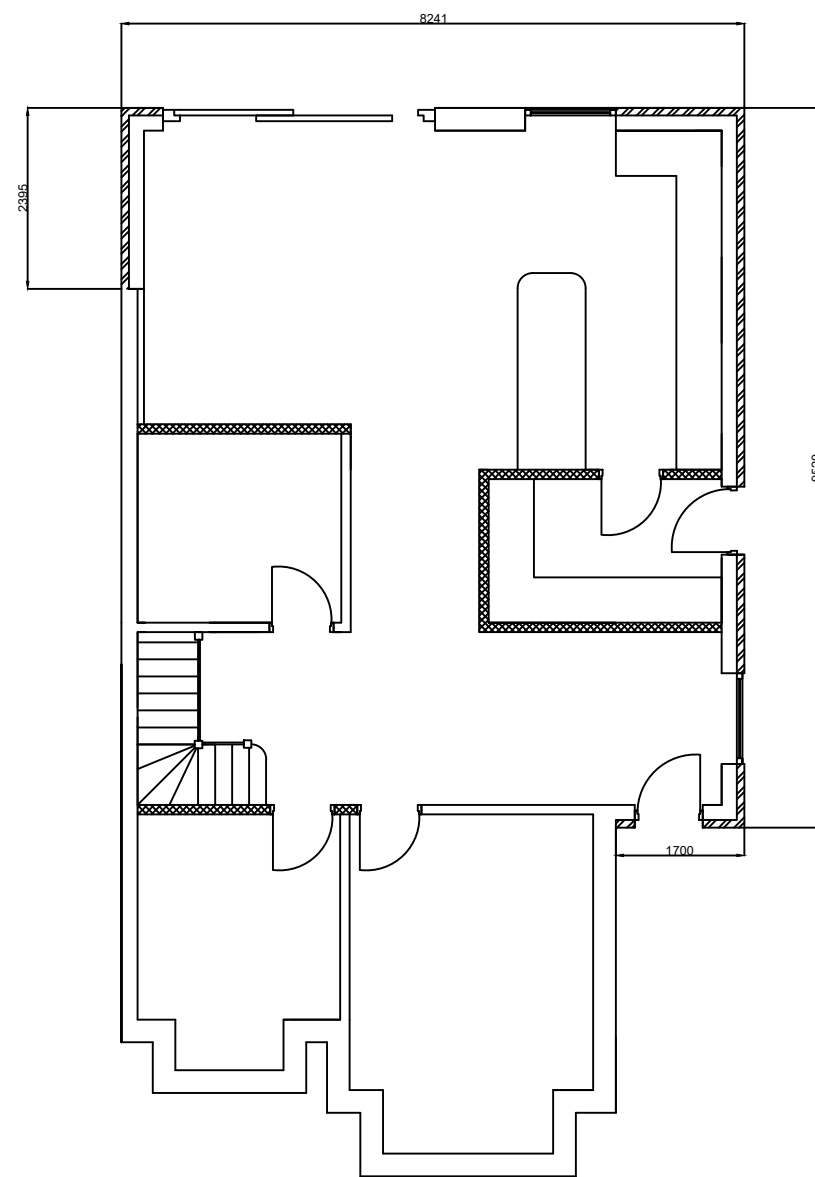


PROPOSED GROUND FLOOR

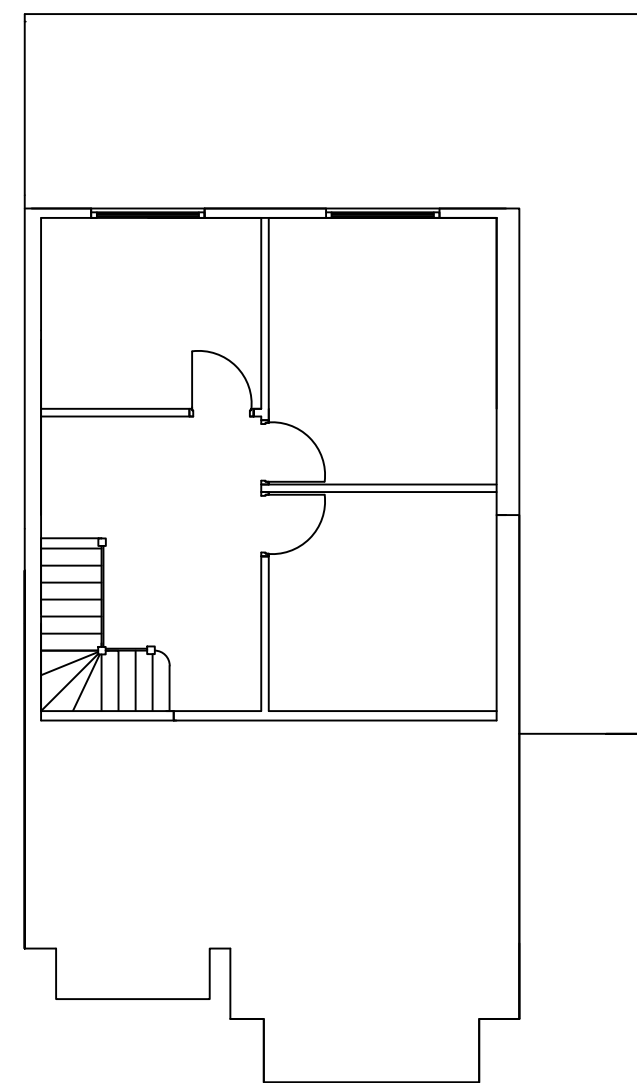

PROPOSED FIRST FLOOR

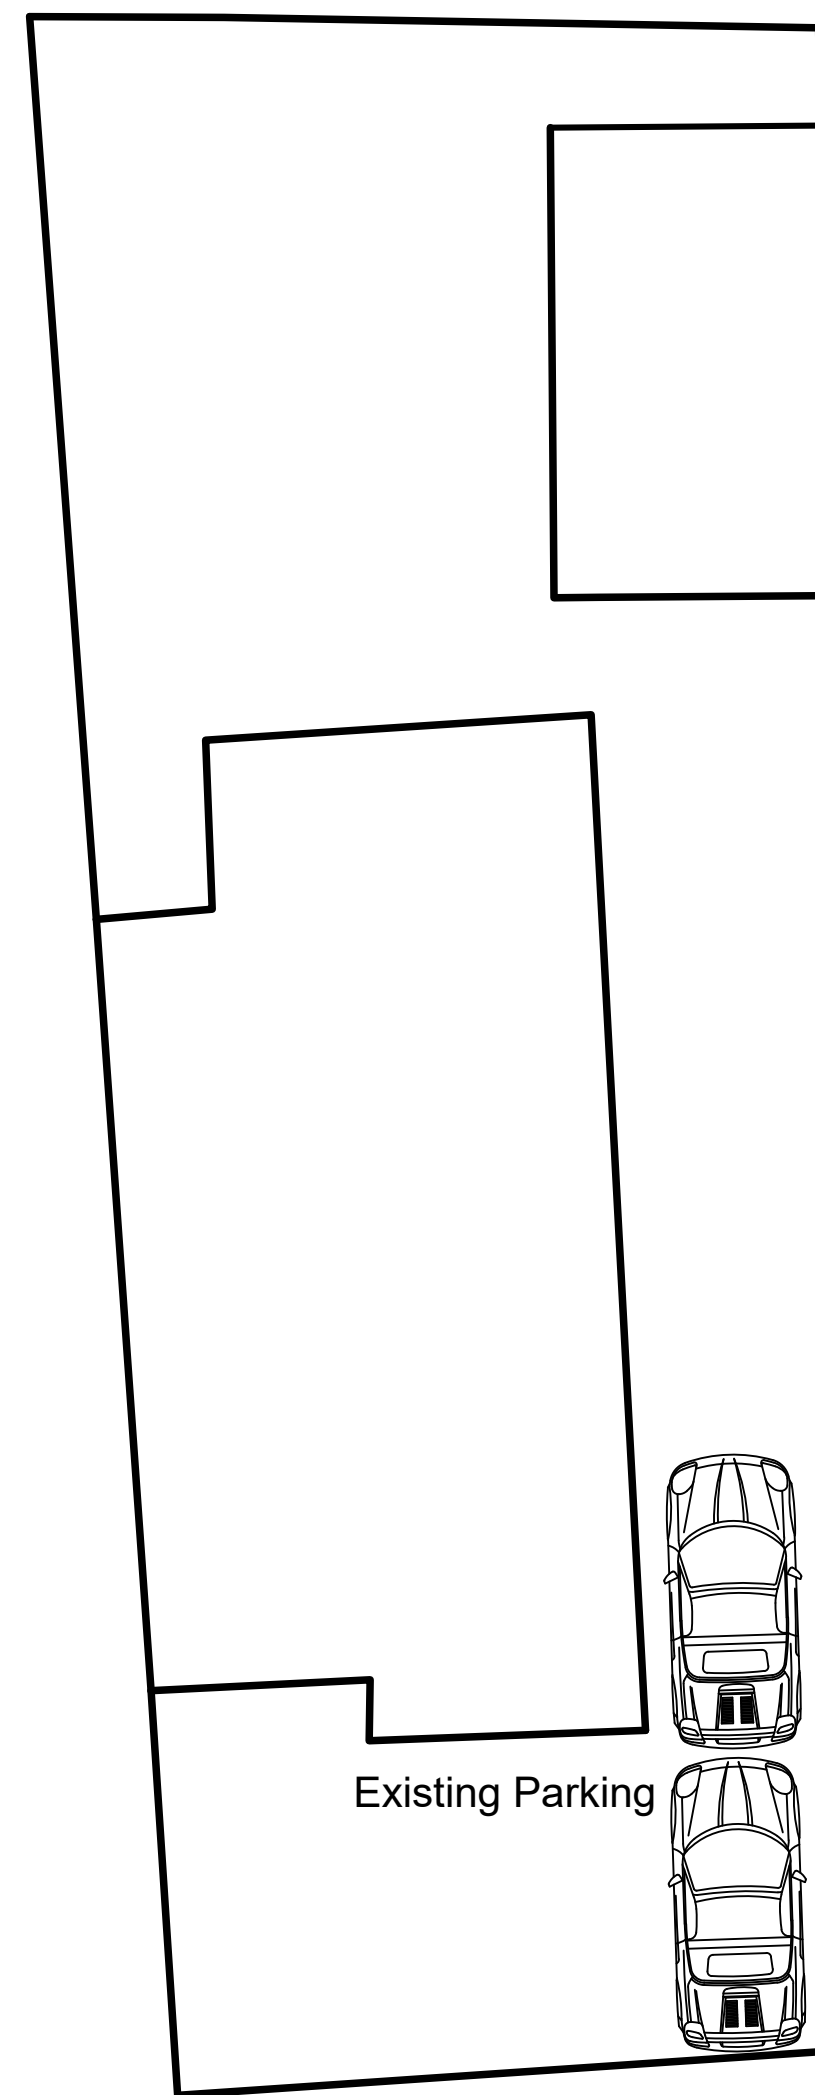

EXISTING SITE LAYOUT

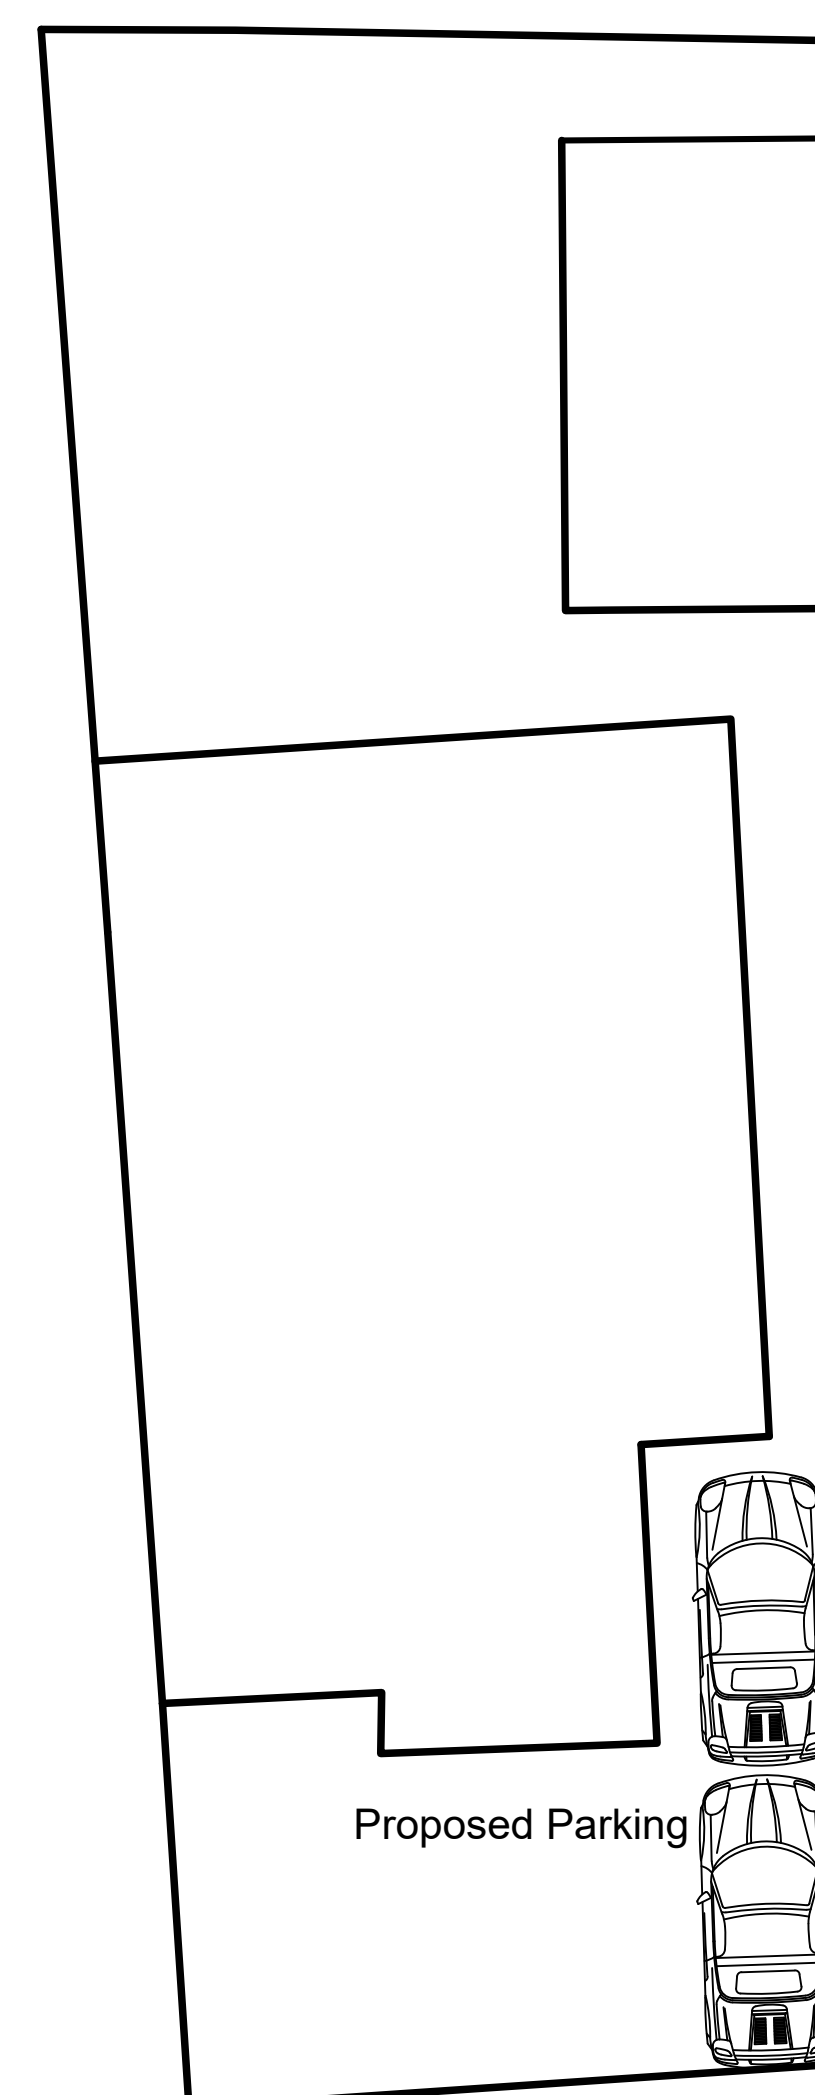

PROPOSED SITE LAYOUT

PLANNING PERMISSION DRAWING ONLY

**Notes**  
 CDM REGULATIONS 2015  
 The client must abide by the Construction Design and Management Regulations 2015. The Client must appoint a Contractor, if more than one Contractor is to be involved, the Client will need to appoint (in writing) a Principal Designer (to plan, manage and coordinate the planning and design work), and a Principal Contractor (to plan, manage and coordinate the construction and ensure there are arrangements in place for managing and organising the project).

**Domestic Clients**  
 The Domestic Client is to appoint a Principal Designer and a Principal Contractor when there is more than one Contractor, if not your duties will automatically be transferred to the Contractor or Principal Contractor.

The Designer can take on the duties, provided there is a written agreement between you and the Designer to do so.

The Health and Safety Executive is to be notified as soon as possible before construction work starts if the works:

- (a) Last longer than 30 working days and has more than 20 workers working simultaneously at any point in the project.
- Or:
- (b) Exceeds 500 person days.

**W. A. SHIPTON ASSOCIATES**  
 WAYNE ANTHONY SHIPTON INC. PARTNERS  
 Consulting Surveyors.  
 Architectural Design & Planning.  
 Project Management.  
 58 Glastonbury Ave Blackpool FY1 6RB Tel: 07530 581540  
 Email: Wayne@washiptonassociates.co.uk  
 Web: washiptonassociates.co.uk

**PROJECT**  
 Side & Rear Extension with  
 First Floor Rear Dormer.

**PROJECT ADDRESS**  
 6 Shirley Crescent  
 Blackpool  
 FY2 0AA

**CLIENT**  
 Mr & Mrs Hillespie

<b>DRAWN BY</b> Wayne Shipton	<b>CHECKED BY</b> WAS	<b>DATE</b> March 24
<b>SCALE (@ A1)</b> 1:100		<b>PROJECT NUMBER</b>
<b>DRAWING NUMBER</b> 003032024007/A		<b>REV</b>