



**REAR ELEVATION**

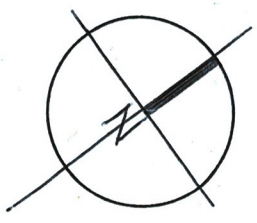

**DIAZ**  
*associates*  
5 CAVENDISH ROAD  
CROSBY  
LIVERPOOL  
L23 6XB  
TEL + FAX 0151 931 1339


YARD

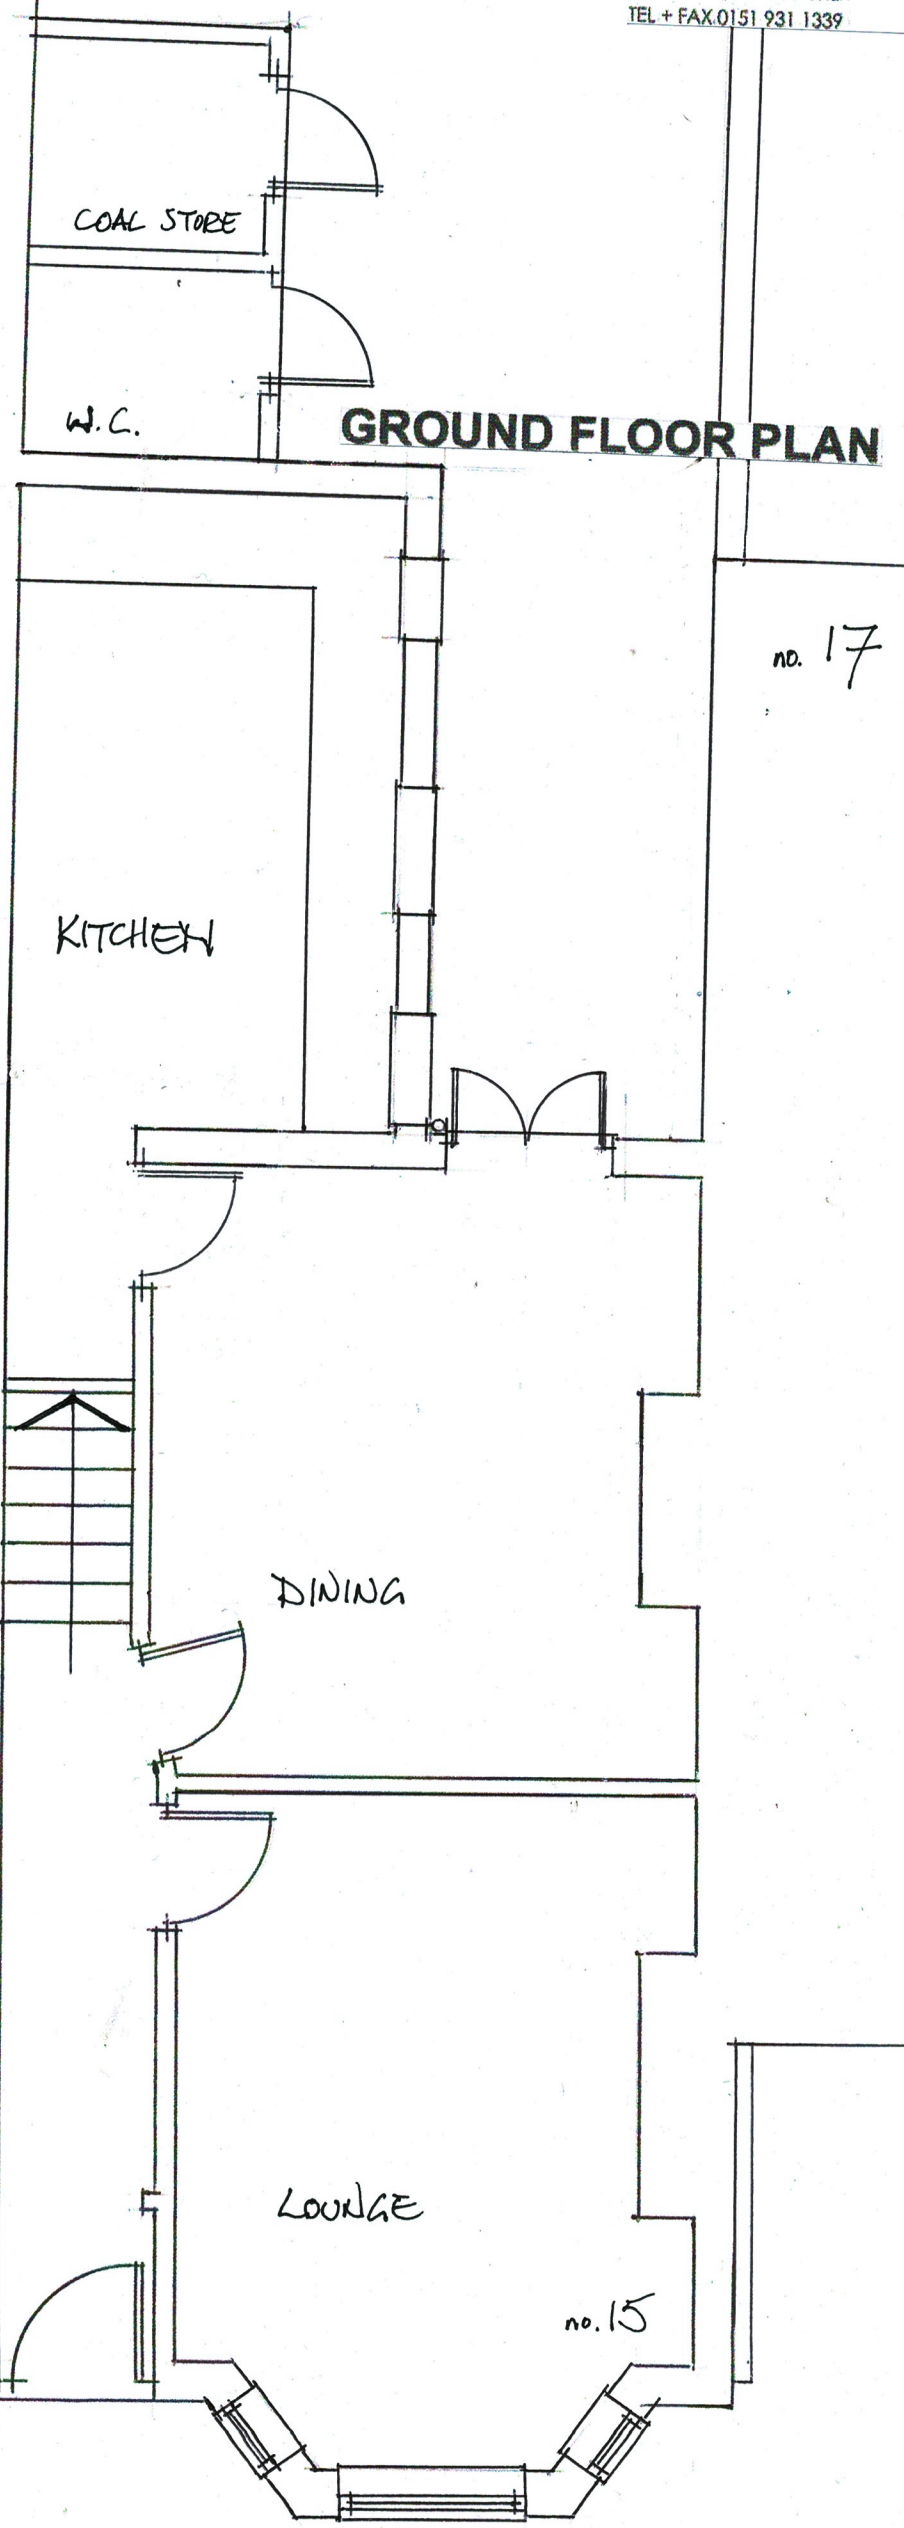

**GROUND FLOOR PLAN**

no. 17

no. 15

 

23.2.24

EXISTING PLANS + ELEVATIONS

**15 CORONATION ROAD, CROSBY**

**Scale 1:50**

DRAWING No. 718/02