

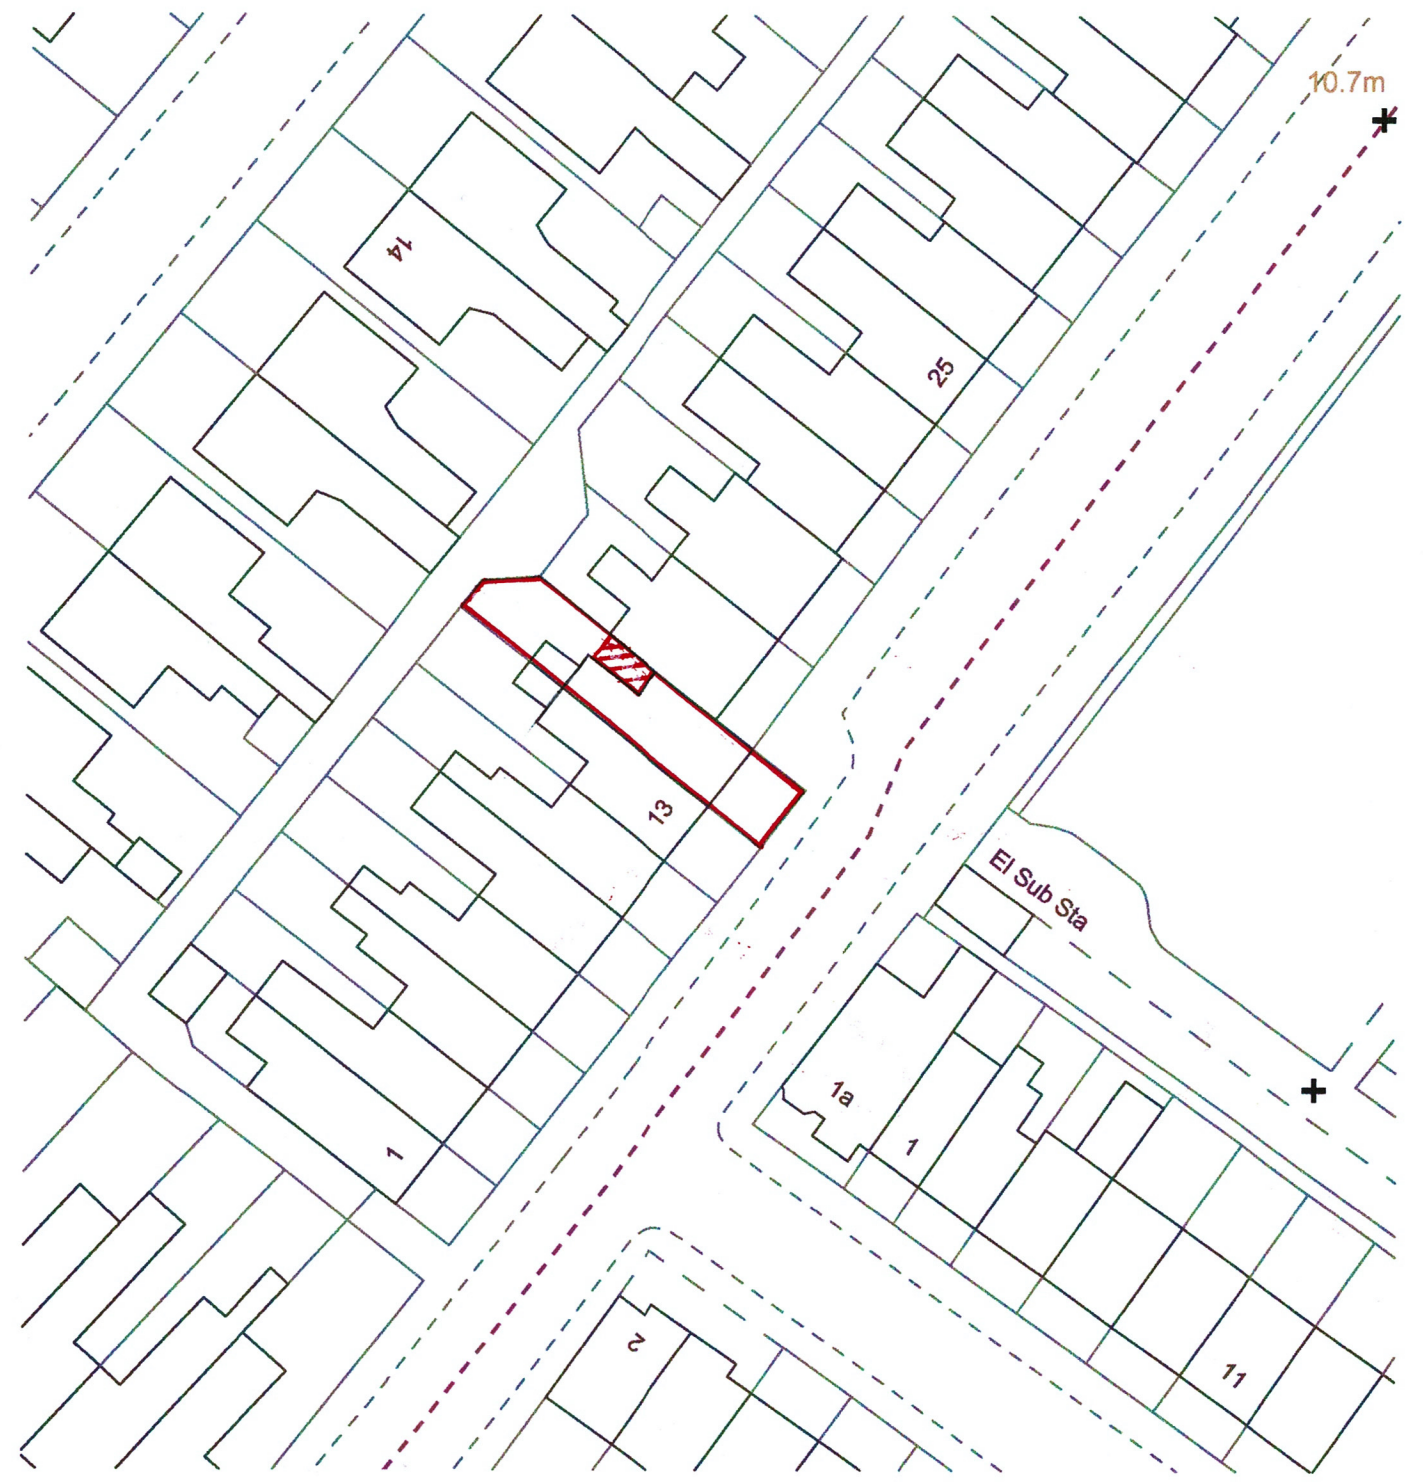


Location Plan
Scale 1:1250

 

Site Plan
Scale 1:500

 

DIAZ <i>associates</i> 5 CAVENDISH ROAD CROSBY LIVERPOOL L23 8XB TEL+FAX 0151 931 1339	116 Coronation Road Crosby Liverpool L23 8RD	DWG. NO.: XXX-01
	DWG TITLE: Location Plan	SCALE: 1:1250 / 1:500 (0AS)
PLANNING REF.: DC/2020/.....		