




REAR ELEVATION

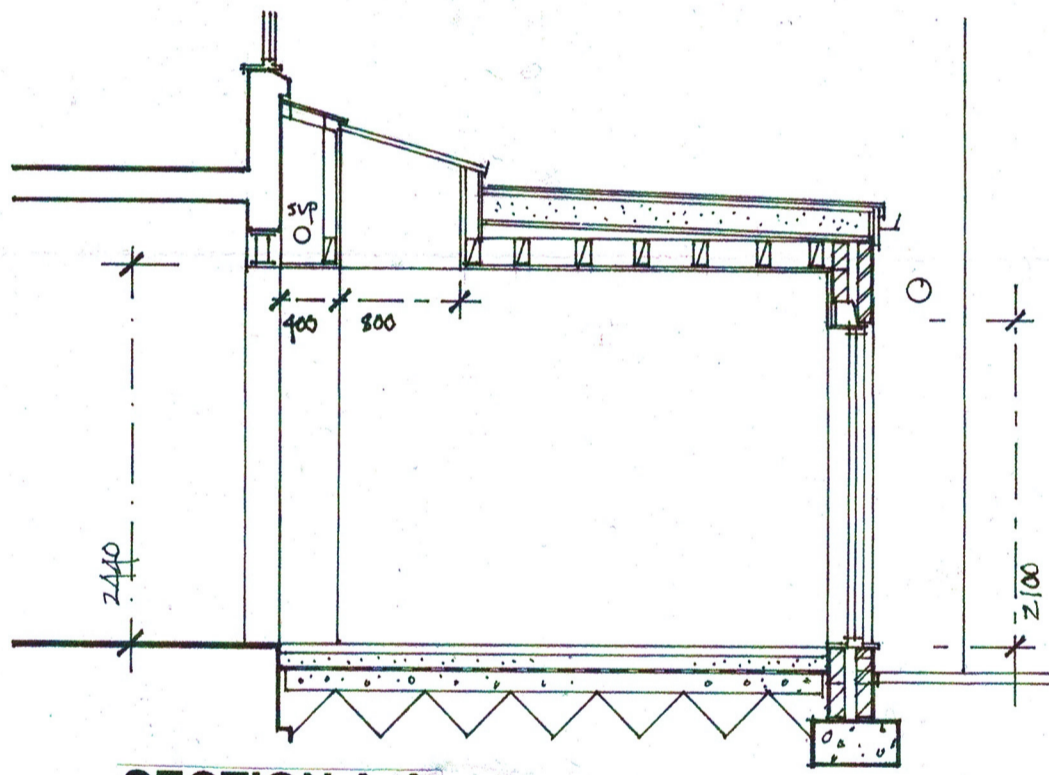


SECTION A-A

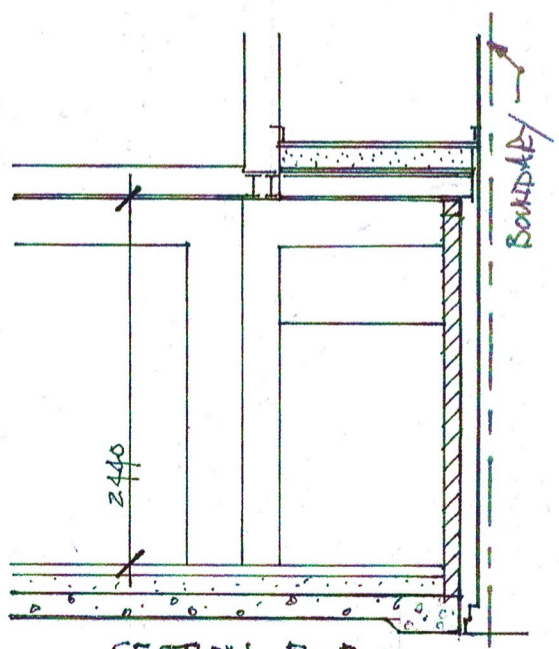

SECTION B-B

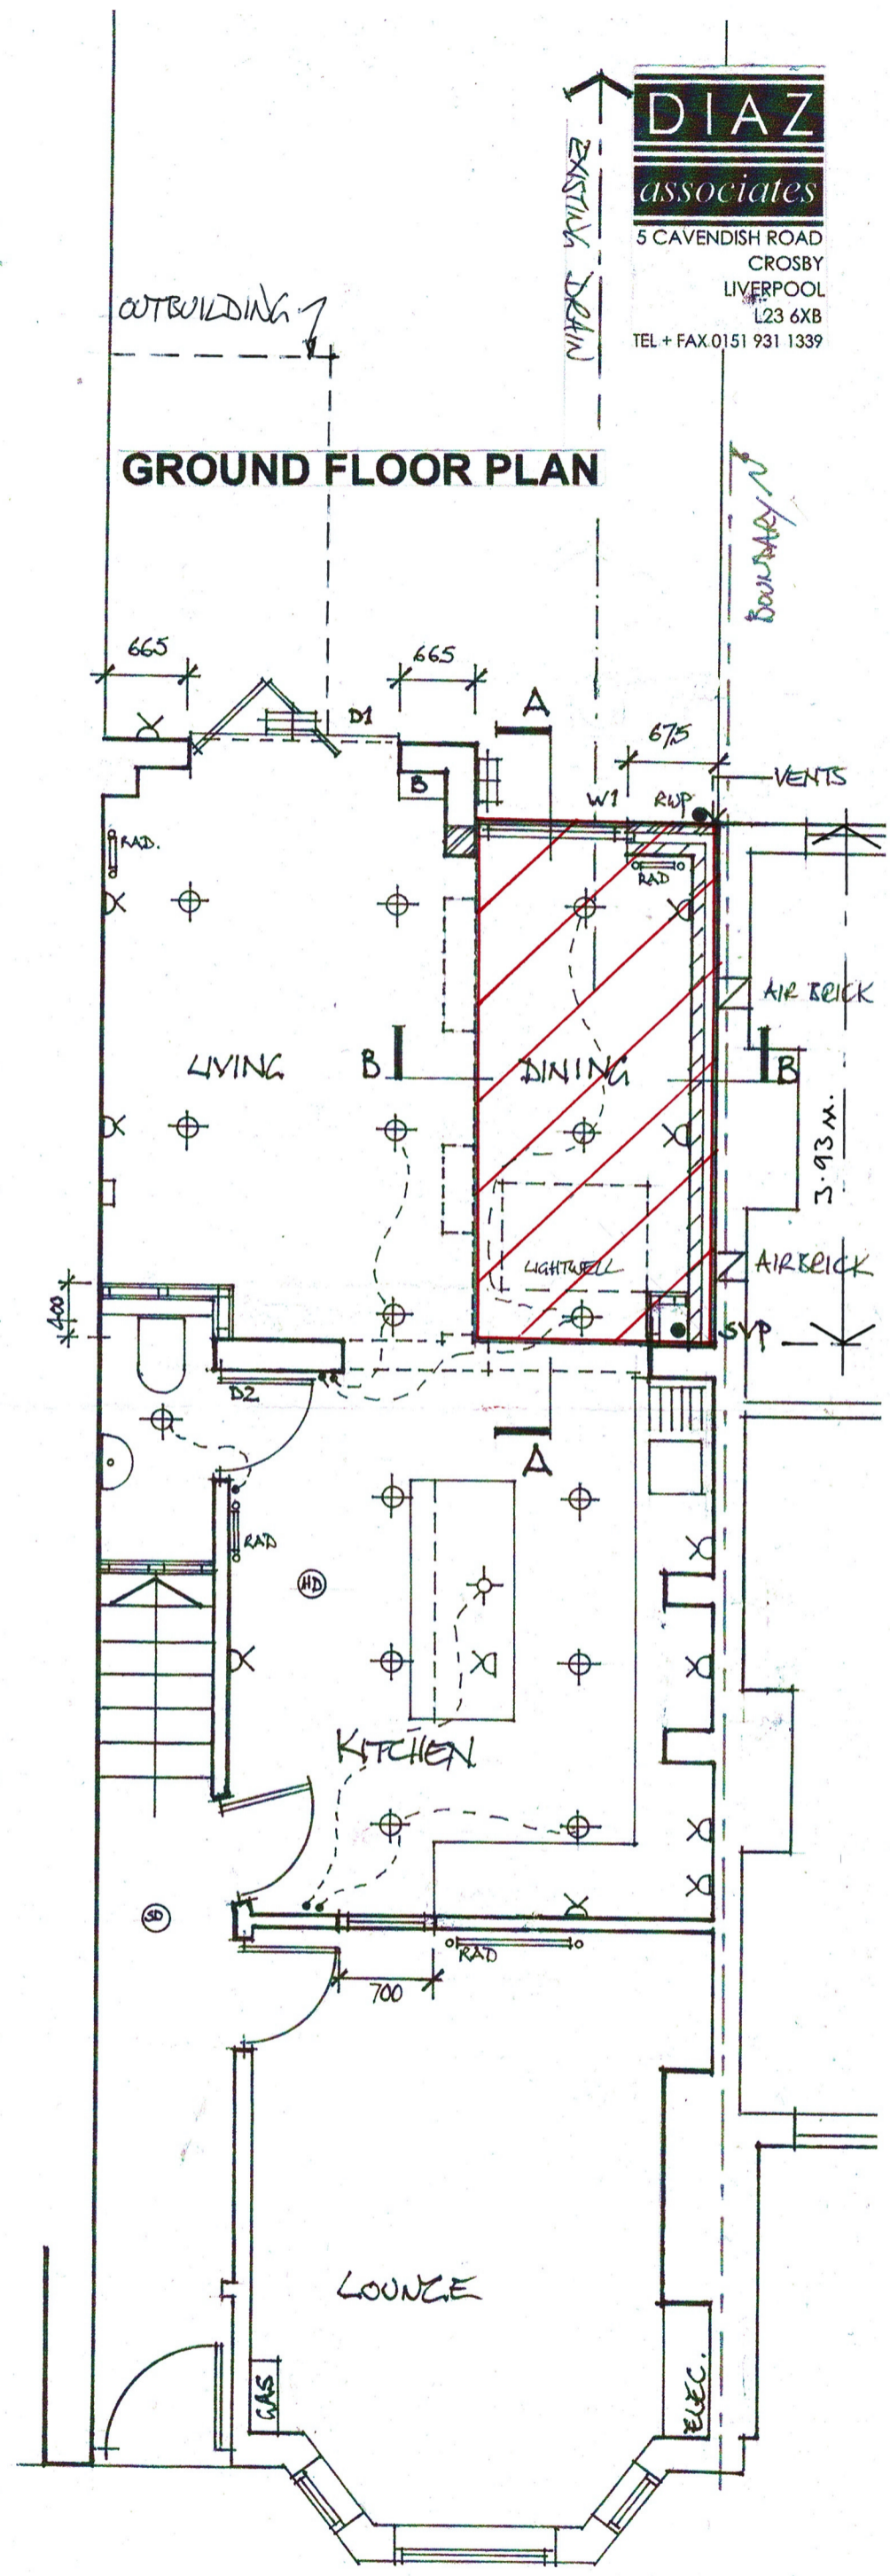

GROUND FLOOR PLAN

 

SCALE BAR
23.2.24
DRAWING No. 718/01 REV.C

PROPOSED PLANS + ELEVATIONS

15 CORONATION ROAD, CROSBY Scale 1:50