





REAR ELEVATION

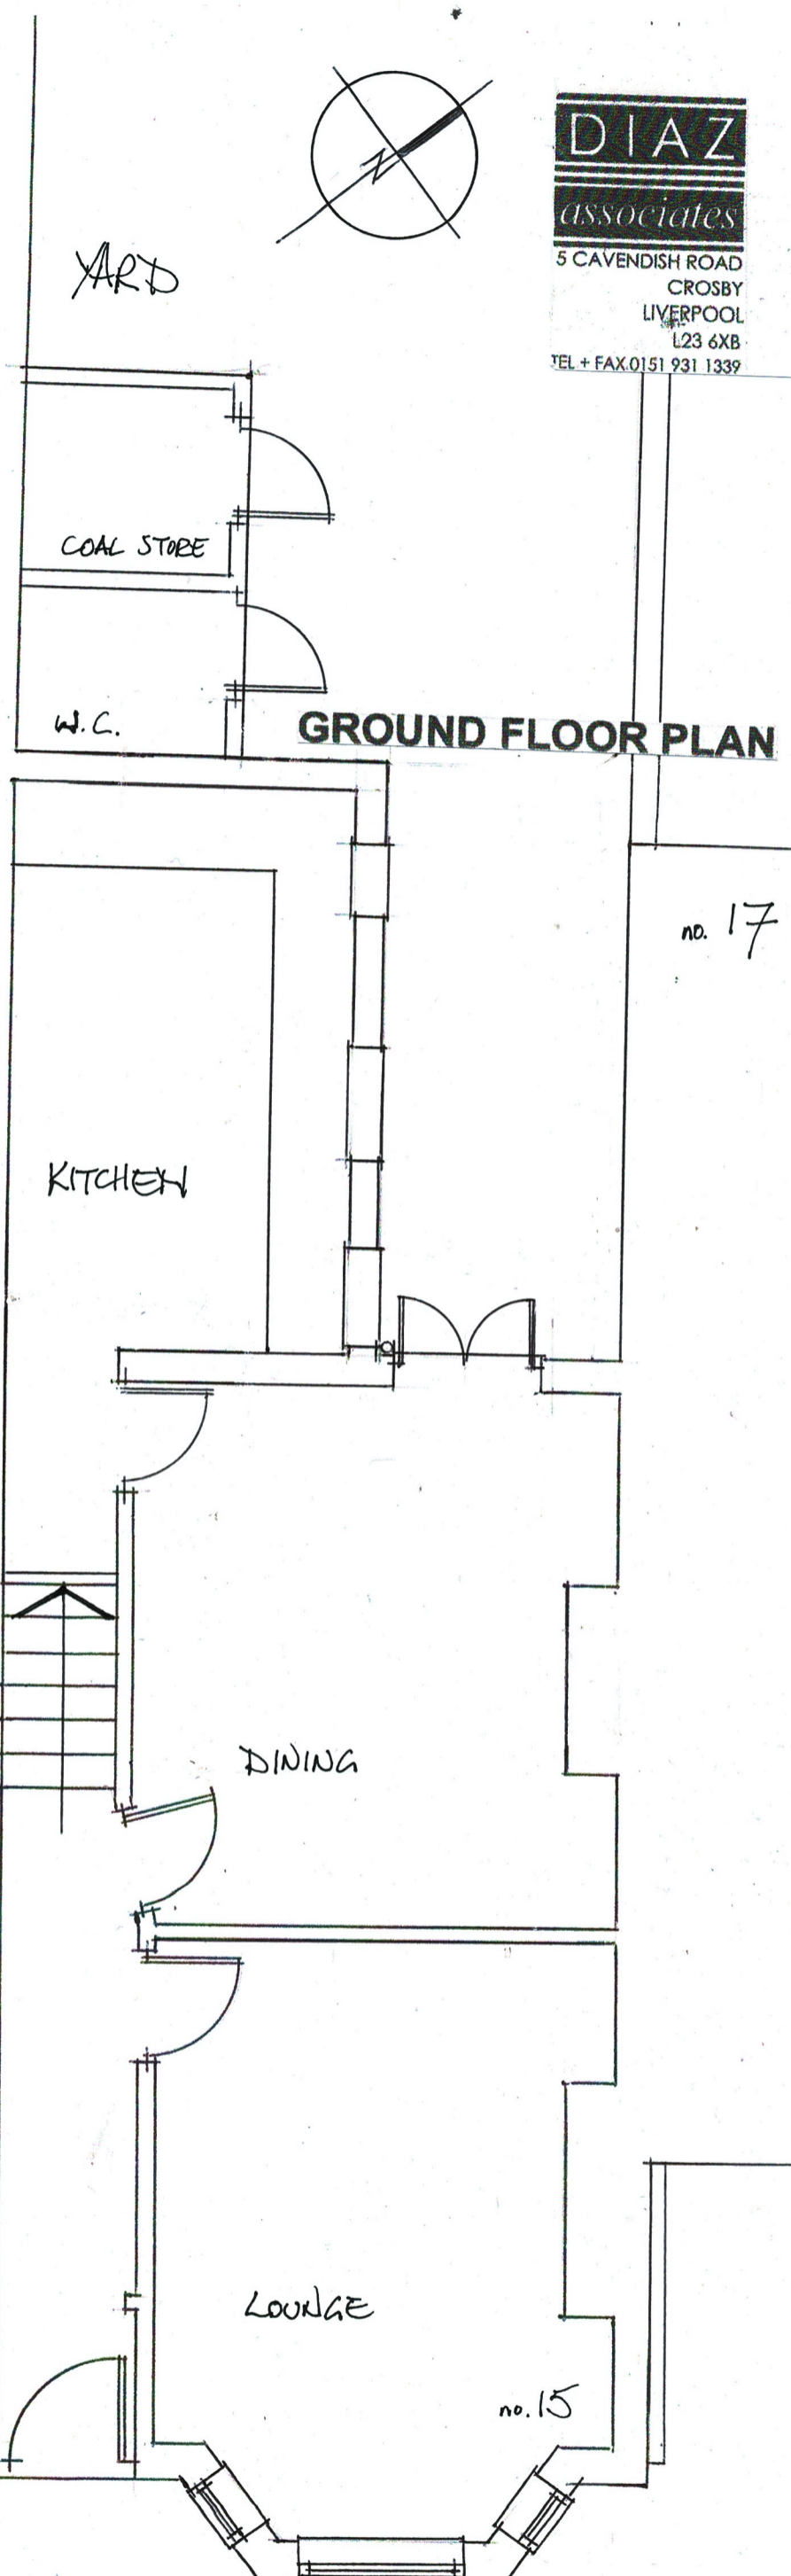

GROUND FLOOR PLAN




SIDE ELEVATION : REAR : SCALE 1:50

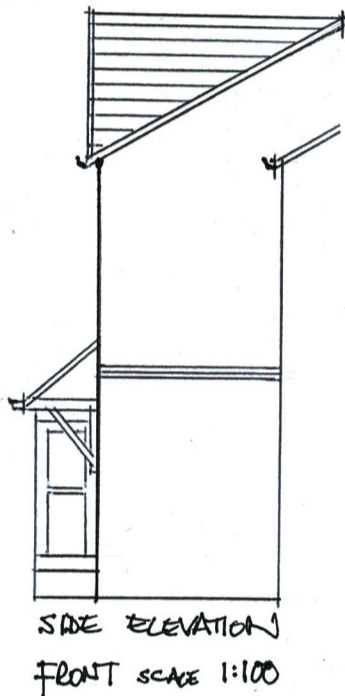

SIDE ELEVATION FRONT SCALE 1:100

DIAZ
associates
5 CAVENDISH ROAD
CROSBY
LIVERPOOL
L23 6XB
TEL + FAX 0151 931 1339

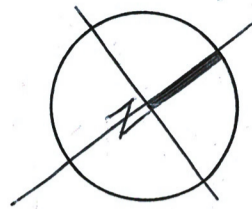

YARD

COAL STORE

W.C.


KITCHEN

DINING

LOUNGE

no. 17

no. 15

 

SCALE BAR

23.2.24

EXISTING PLANS + ELEVATIONS

15 CORONATION ROAD, CROSBY

Scale 1:50

DRAWING No. 718/02 A