



# Drawing No.4

SLIPFORD DISTRICT COUNCIL  
23 APR 2024  
COMMUNITY & PLANNING SERVICES

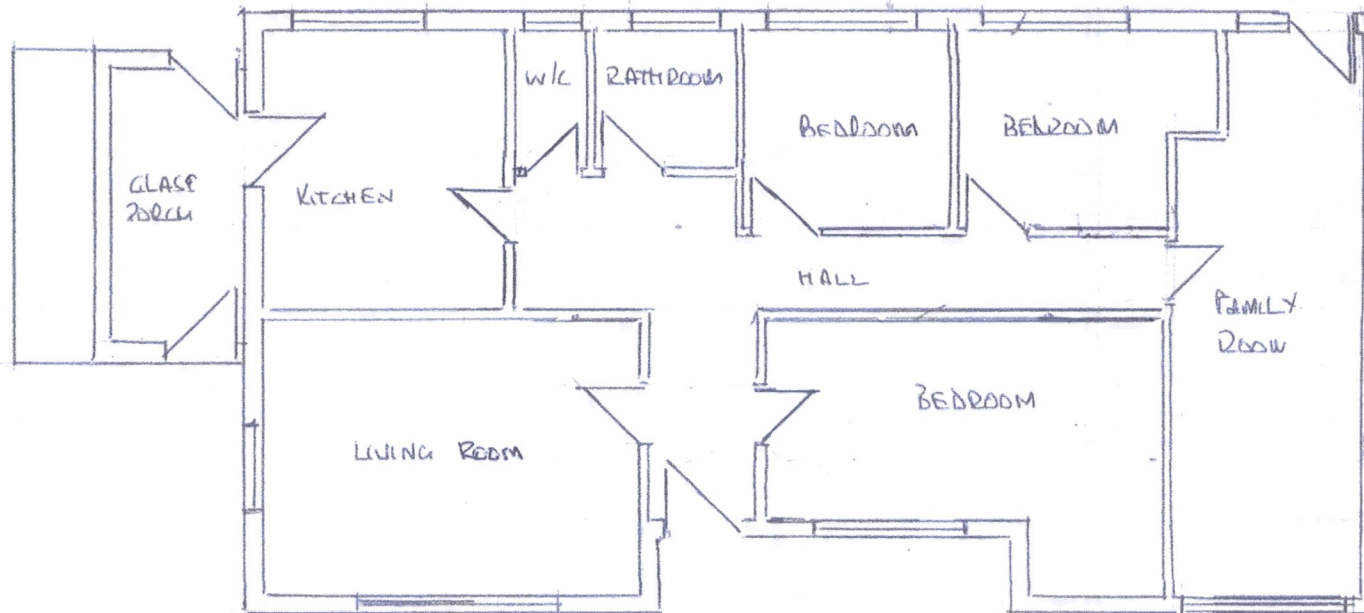

**Existing Floor Plan**

 

Installation of 6 No Velux Windows  
And Outbuilding for triple Garage  
Ms Lynn Shutleworth  
Foxwood  
Knatts Valley Road  
Knatts Valley  
West Kingsdown  
Kent TN126XY  
Drwg No 003  
Scale 1 : 100