



Drawing No. 4

SEVENOAKS DISTRICT COUNCIL
23 APR 2024
COMMUNITY & PLANNING SERVICES

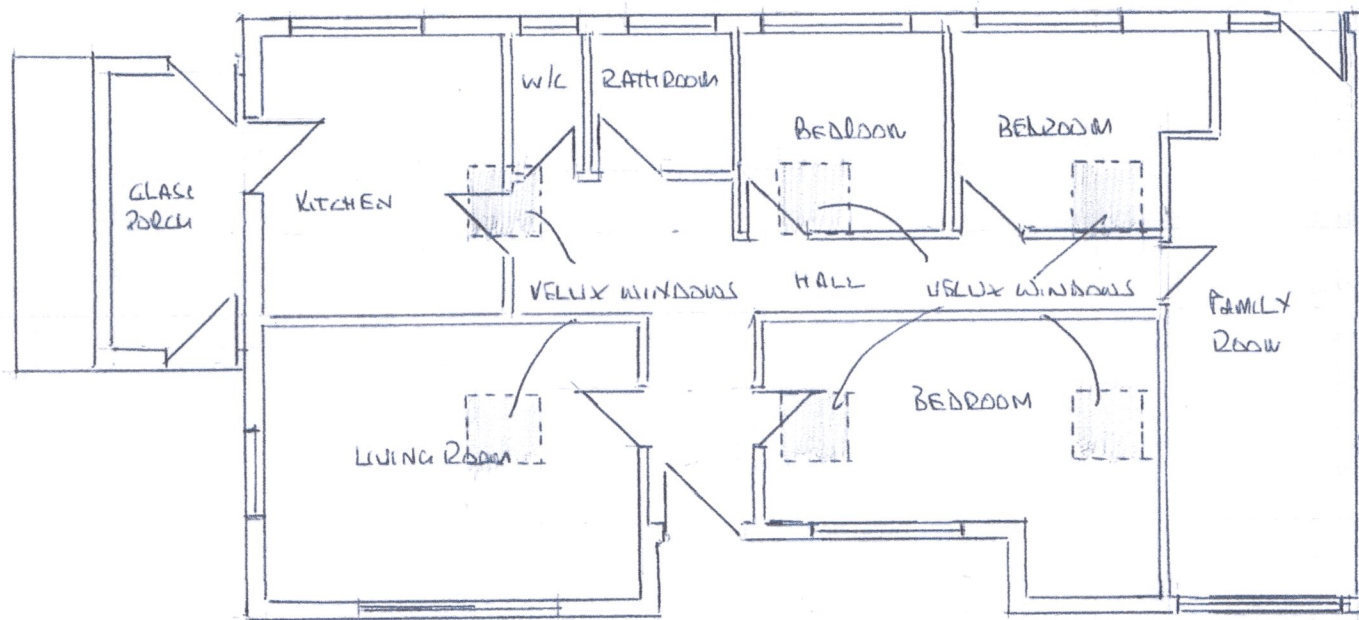

Proposed Floor Plan

 

Installation of 6 No Velux Windows
And Outbuilding for triple Garage
Ms Lynn Shutleworth
Foxwood
Knatts Valley Road
Knatts Valley
West Kingsdown
Kent TN126XY
Drwg No 003 -
2 Scale 1 : 100