

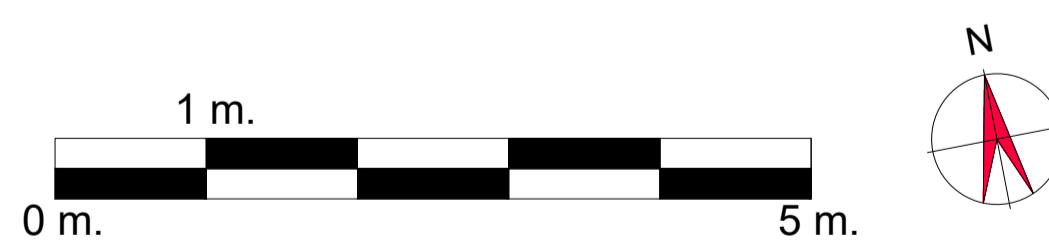
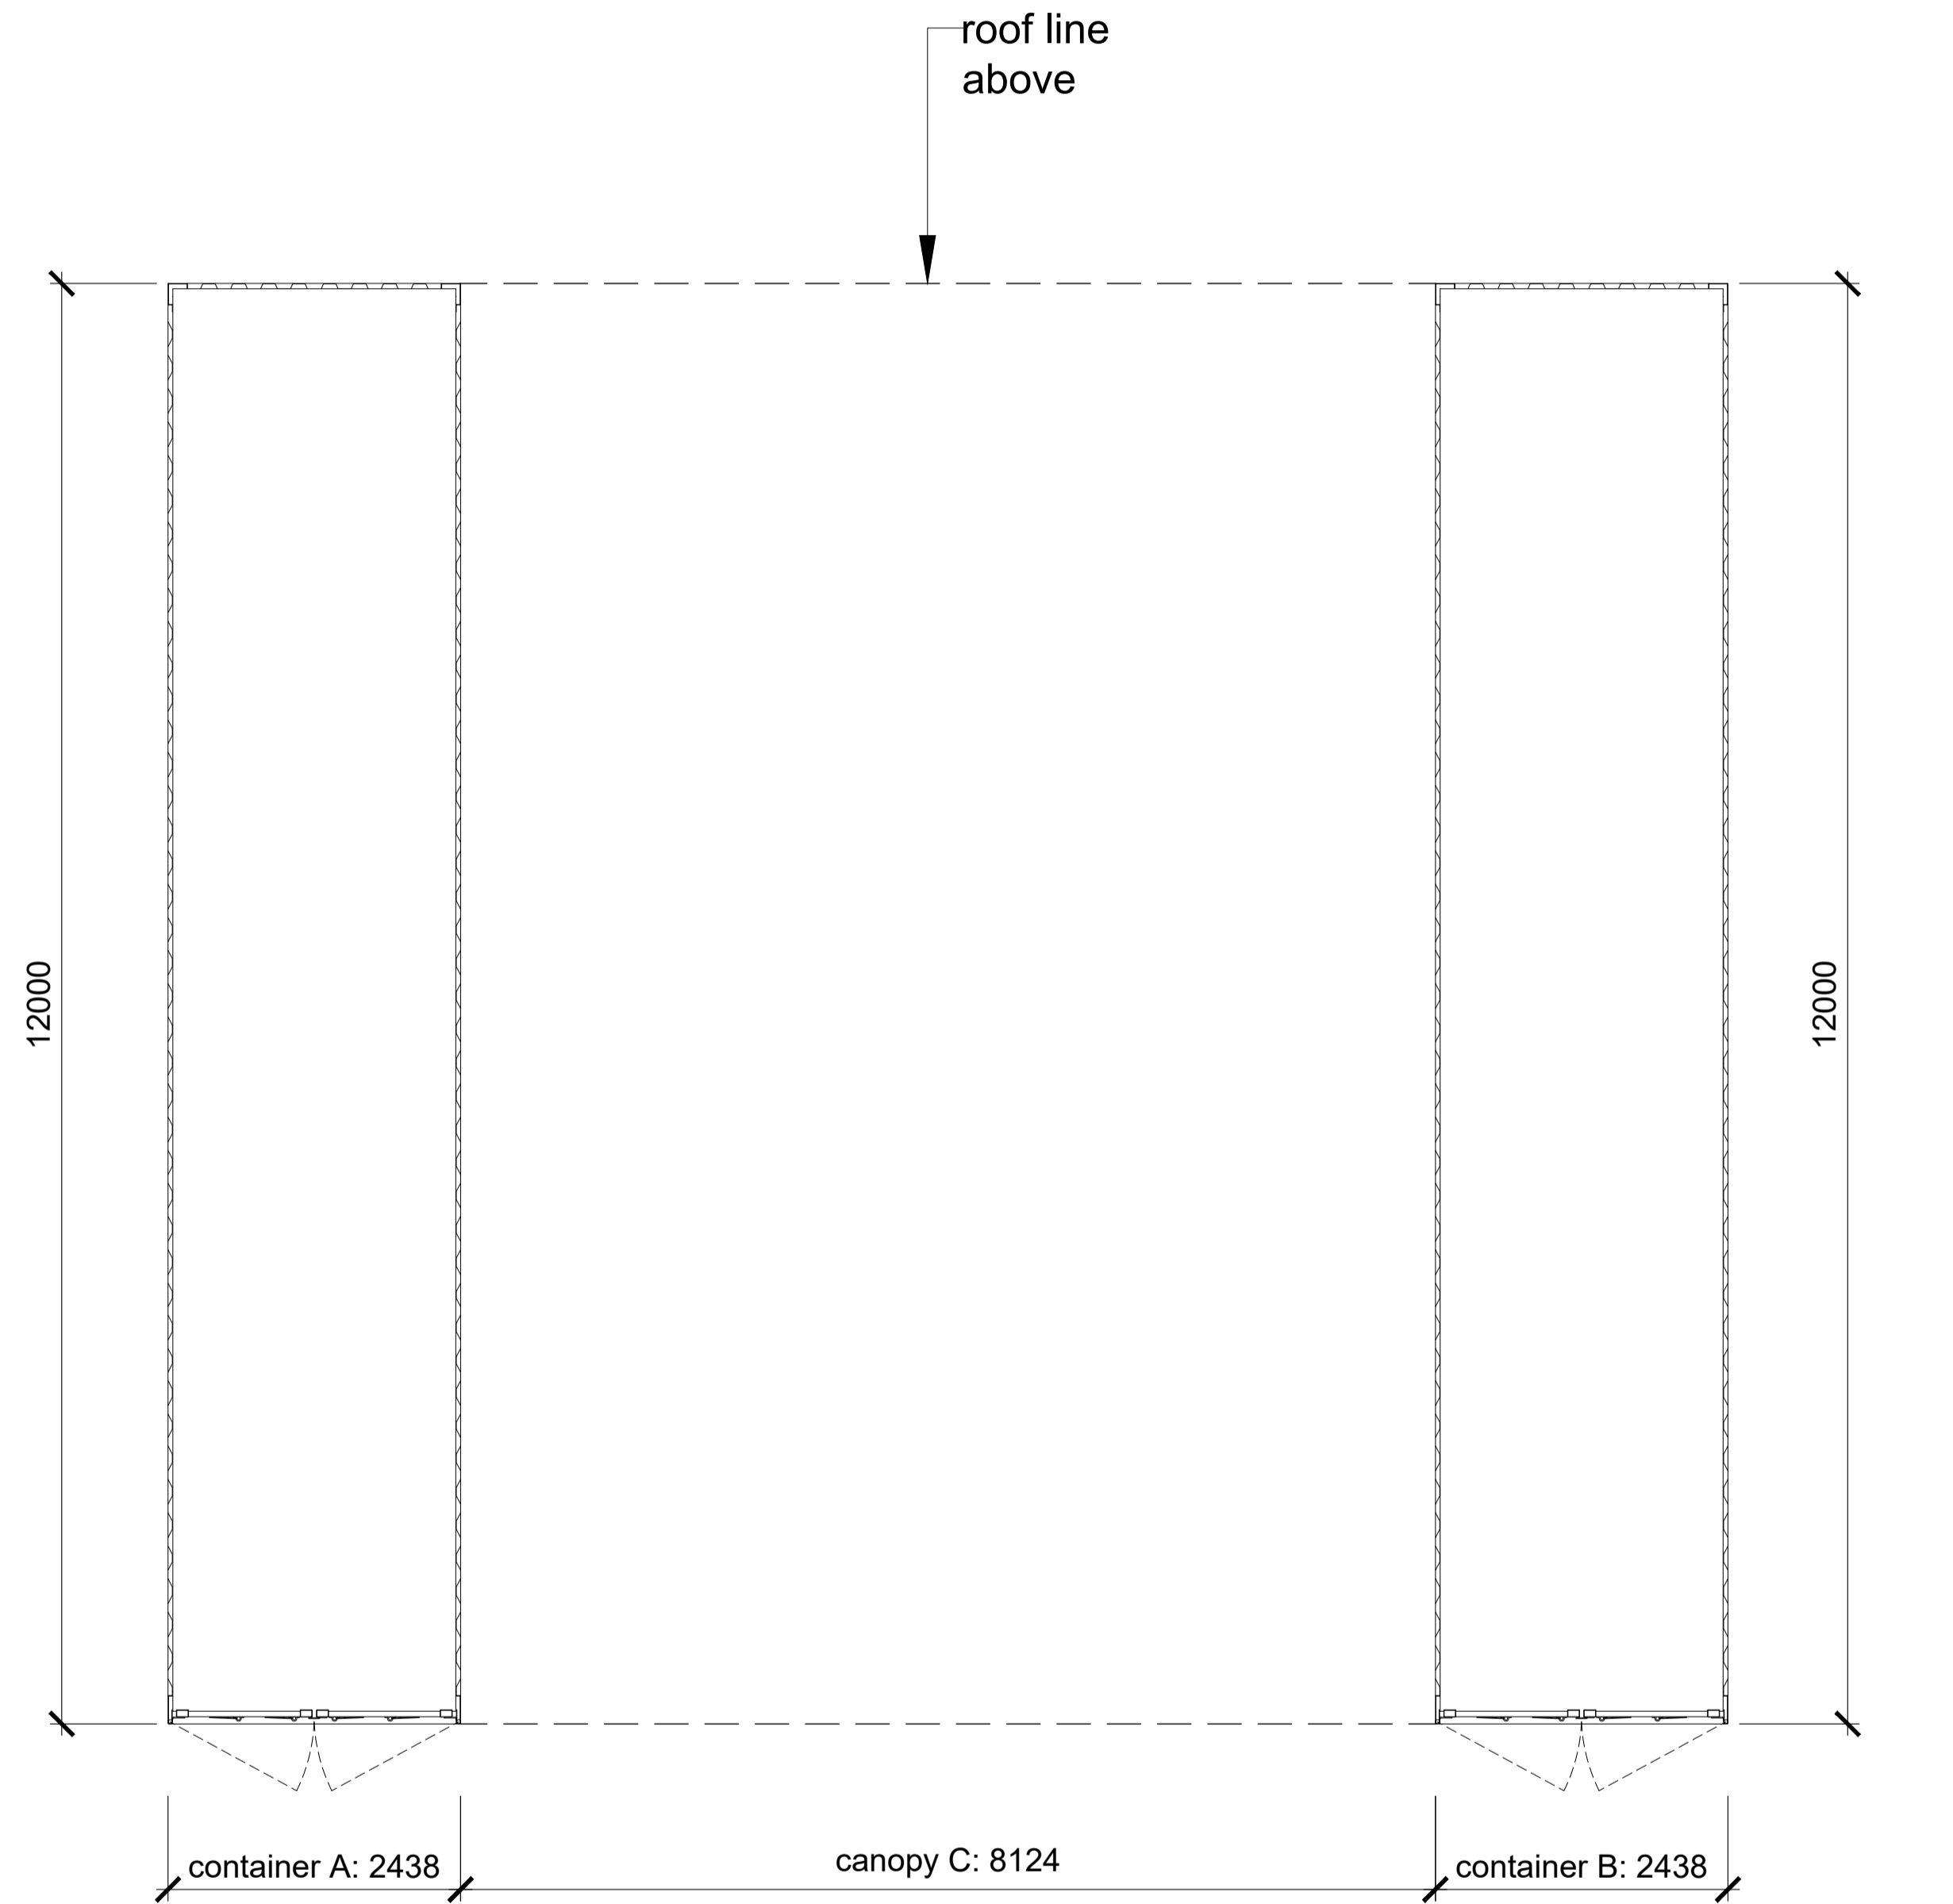


FLOOR PLAN
Scale 1:50 @ A1

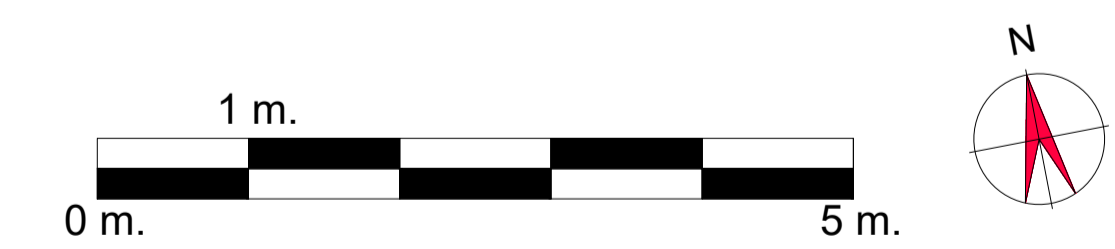

ROOF PLAN
Scale 1:50 @ A1

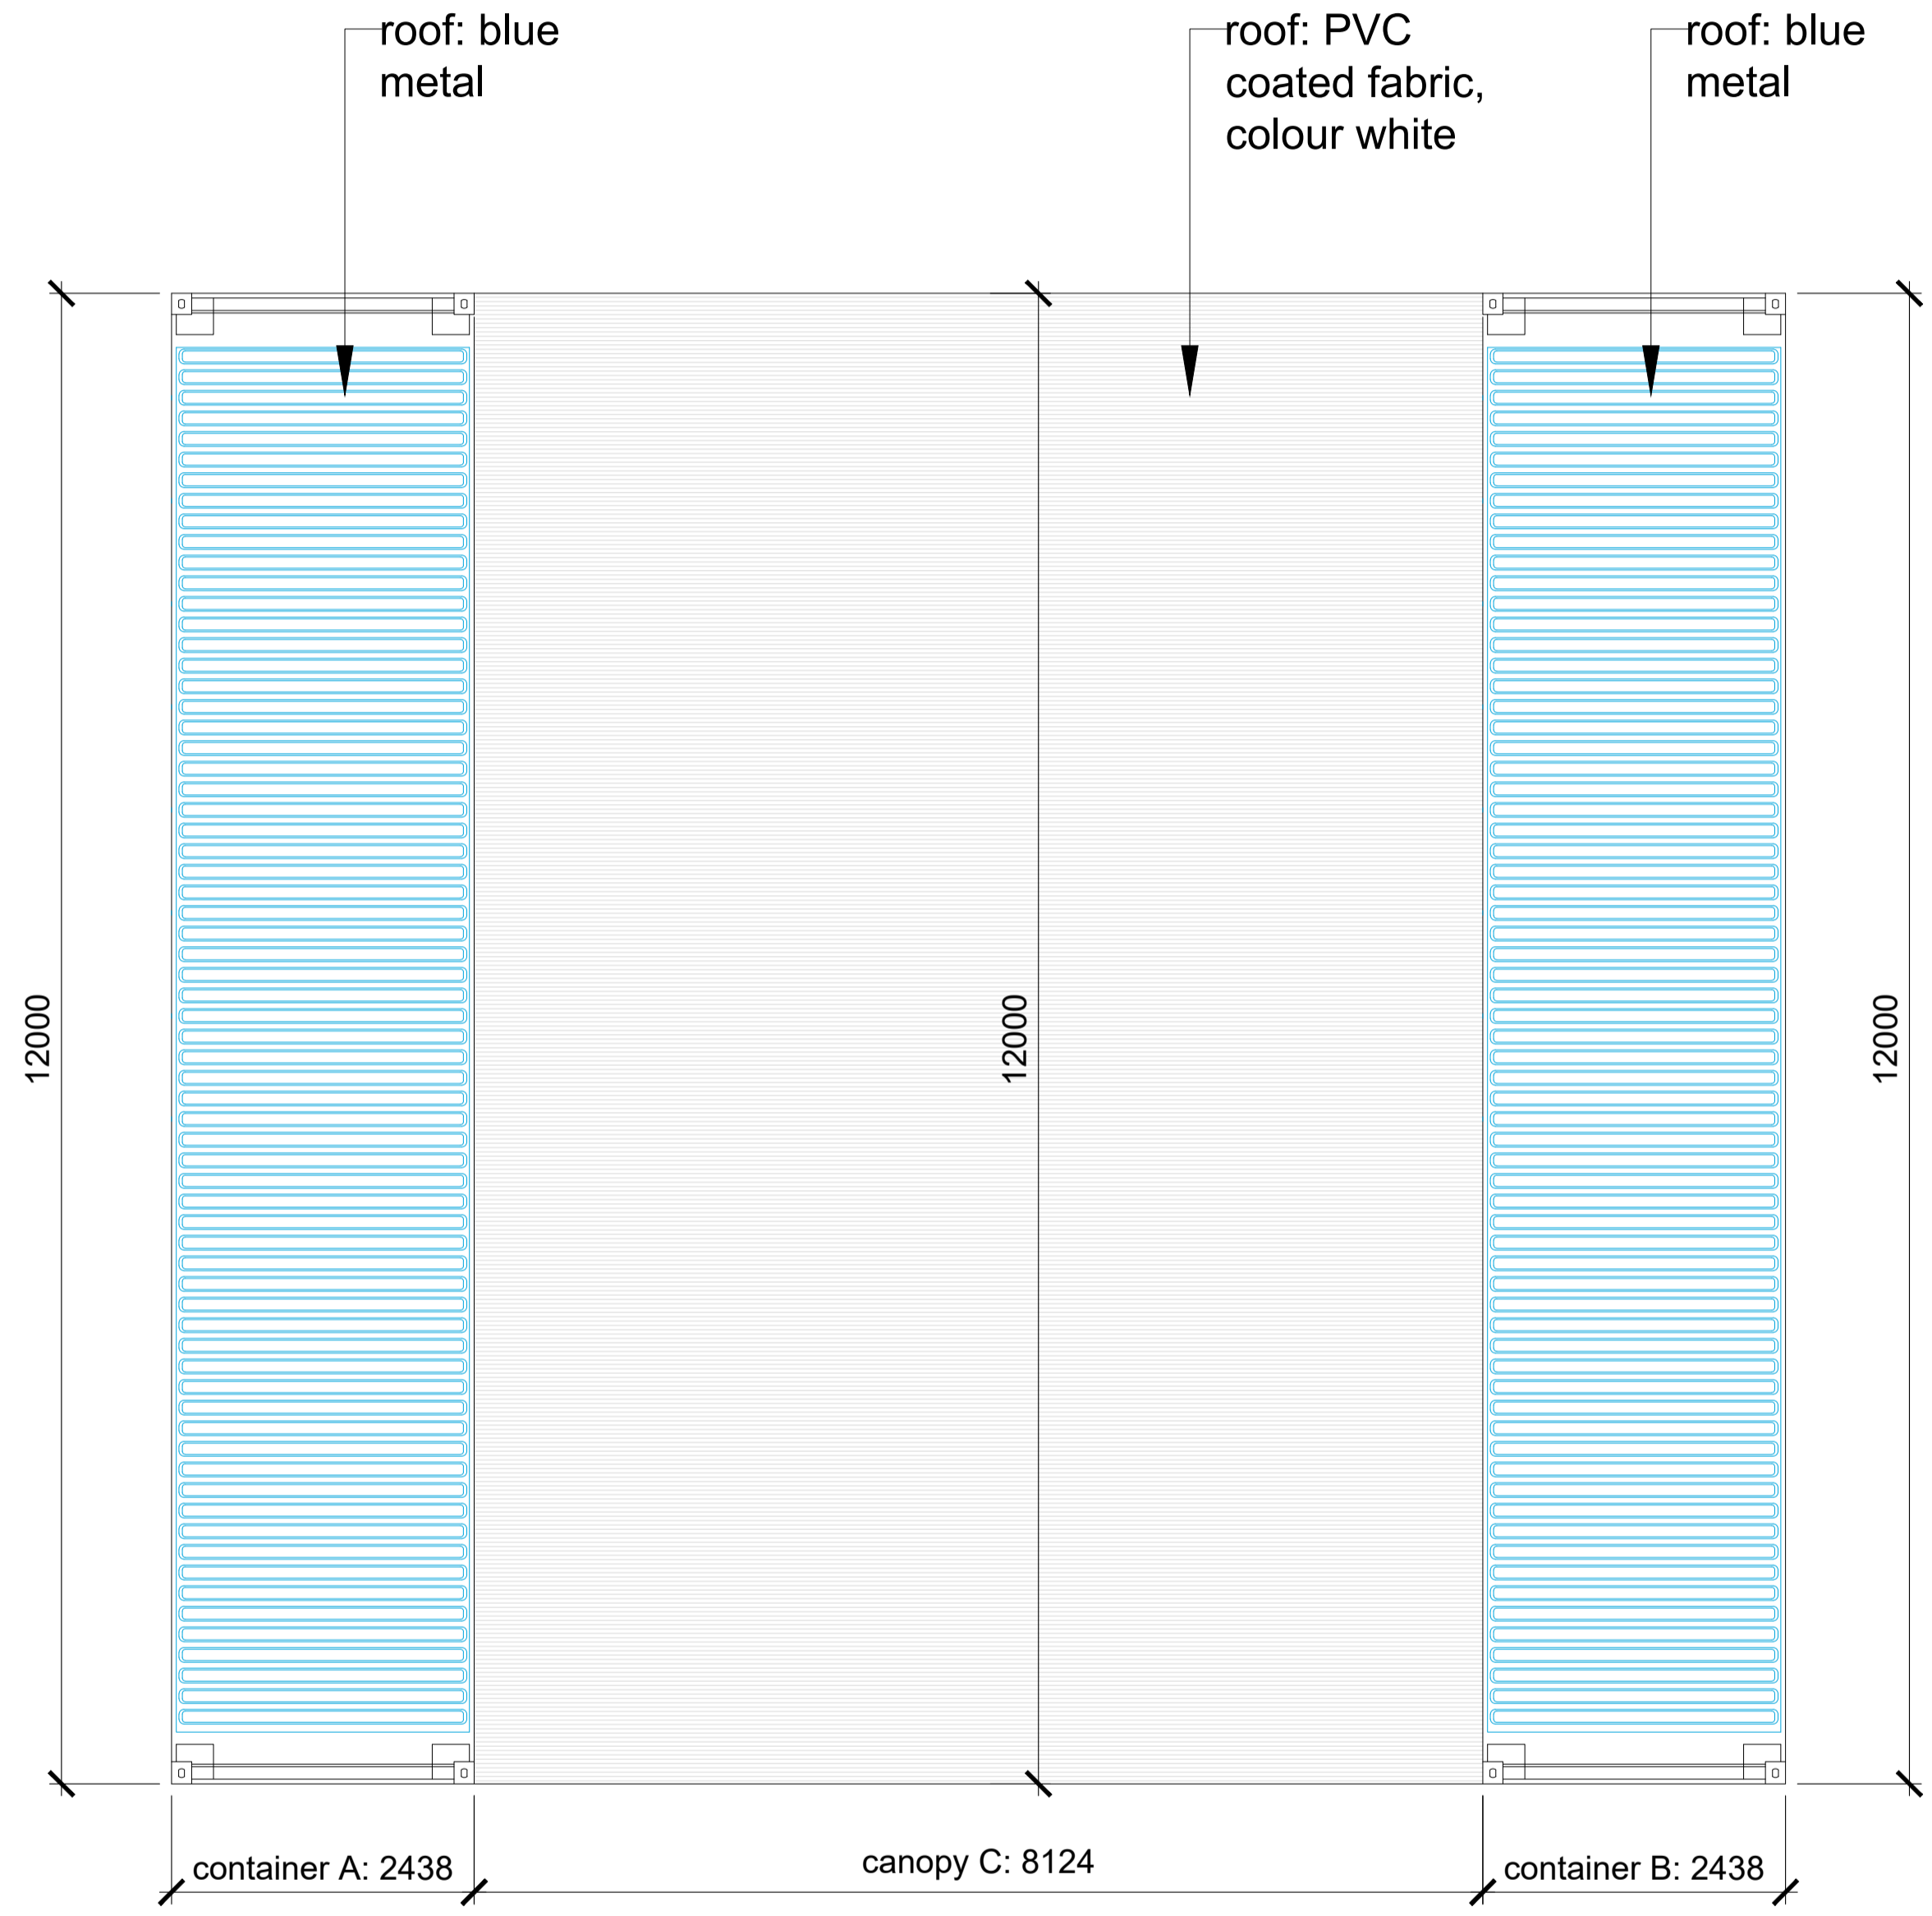

Rev. A: Submission. 24-08-20 (agh)

CLIENT	Polhill Garden Centre	
SITE	London Road, Badgers Mount, Sevenoaks, Kent	POSTCODE TN14 7BD
PROJECT	Proposed Home Delivery Development	
PROJECT STAGE	Planning Application	
DRAWING	Floor and roof plans of structures A, B and C	
SCALE	1:50 @ A1	BY agh
DATE	August 2020	CHECKED CP
		DWG No. MSC1646-08A

© Malcolm Scott Consultants

Malcolm Scott
CONSULTANTS

GROSDEN HOUSE, 1 ST. MARY STREET WORCESTER ■ WR1 1HA Tel (01905) 726353
THIS DRAWING MAY NOT BE REPRODUCED WITHOUT OUR WRITTEN CONSENT