



FRONT ELEVATION (SOUTH)

Scale 1:50 @ A1

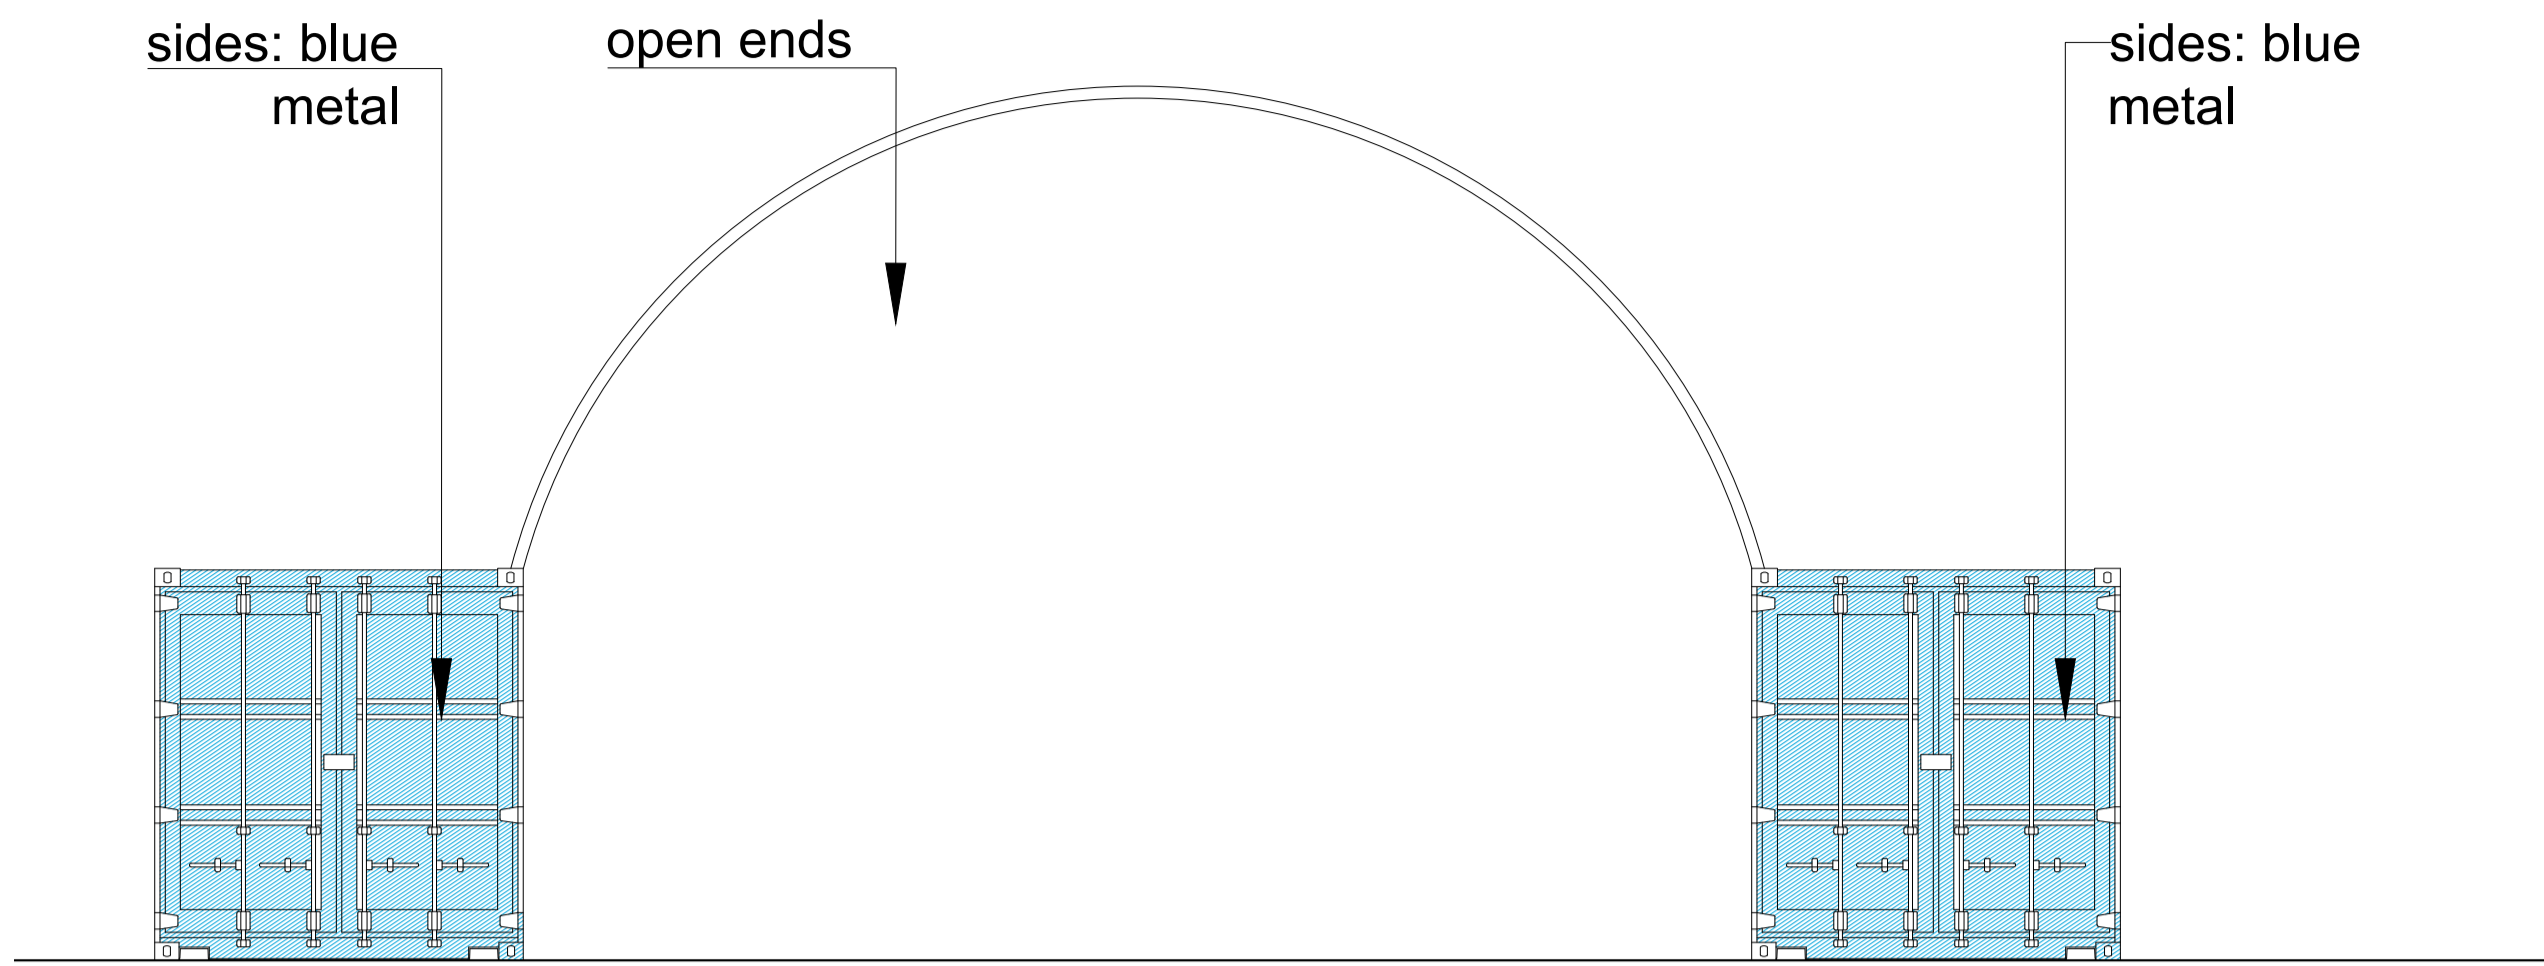


REAR ELEVATION (NORTH)

Scale 1:50 @ A1

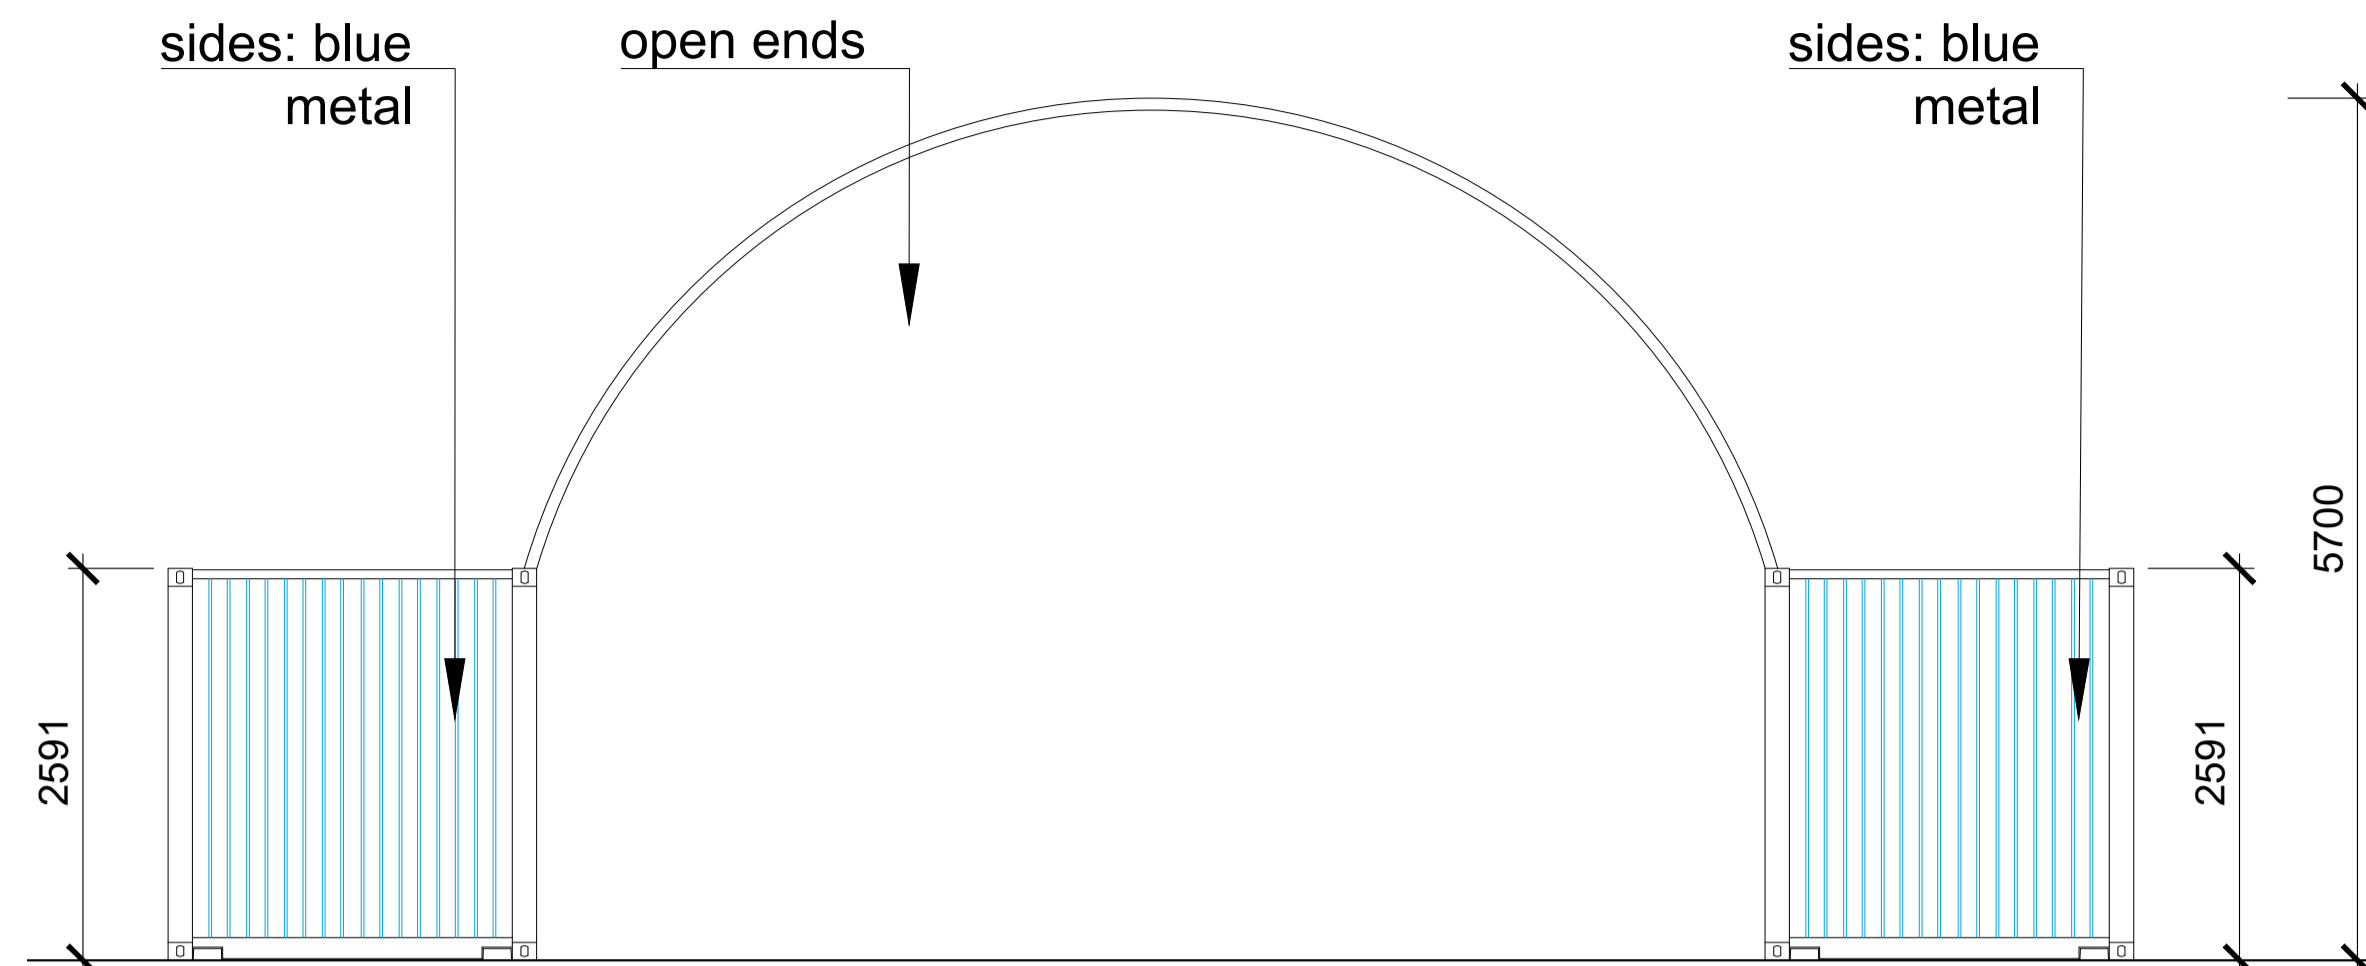


SIDE ELEVATION (WEST)

Scale 1:50 @ A1

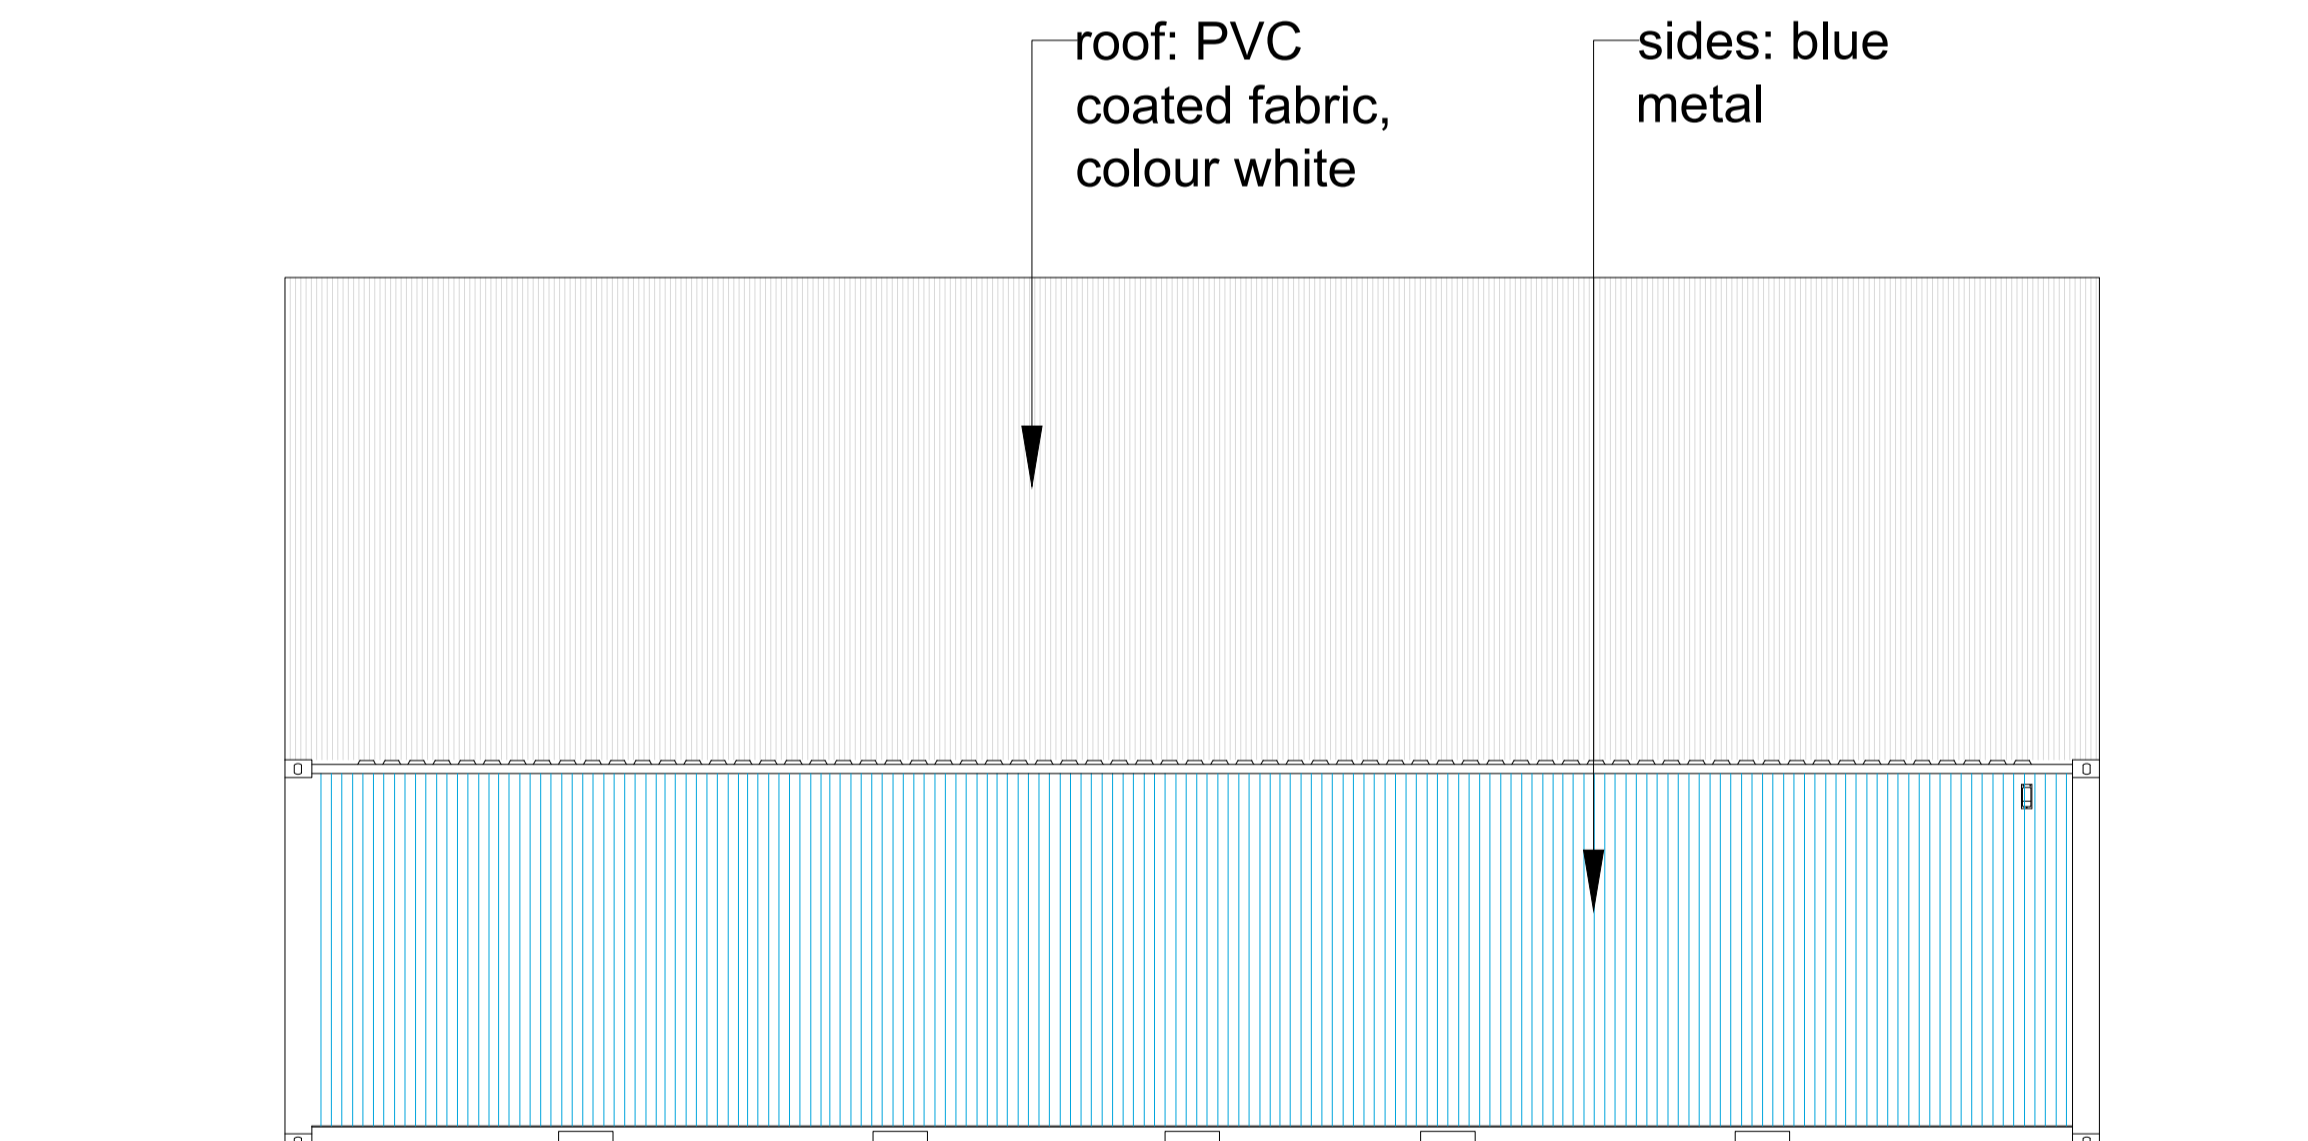

SIDE ELEVATION (EAST)

Scale 1:50 @ A1

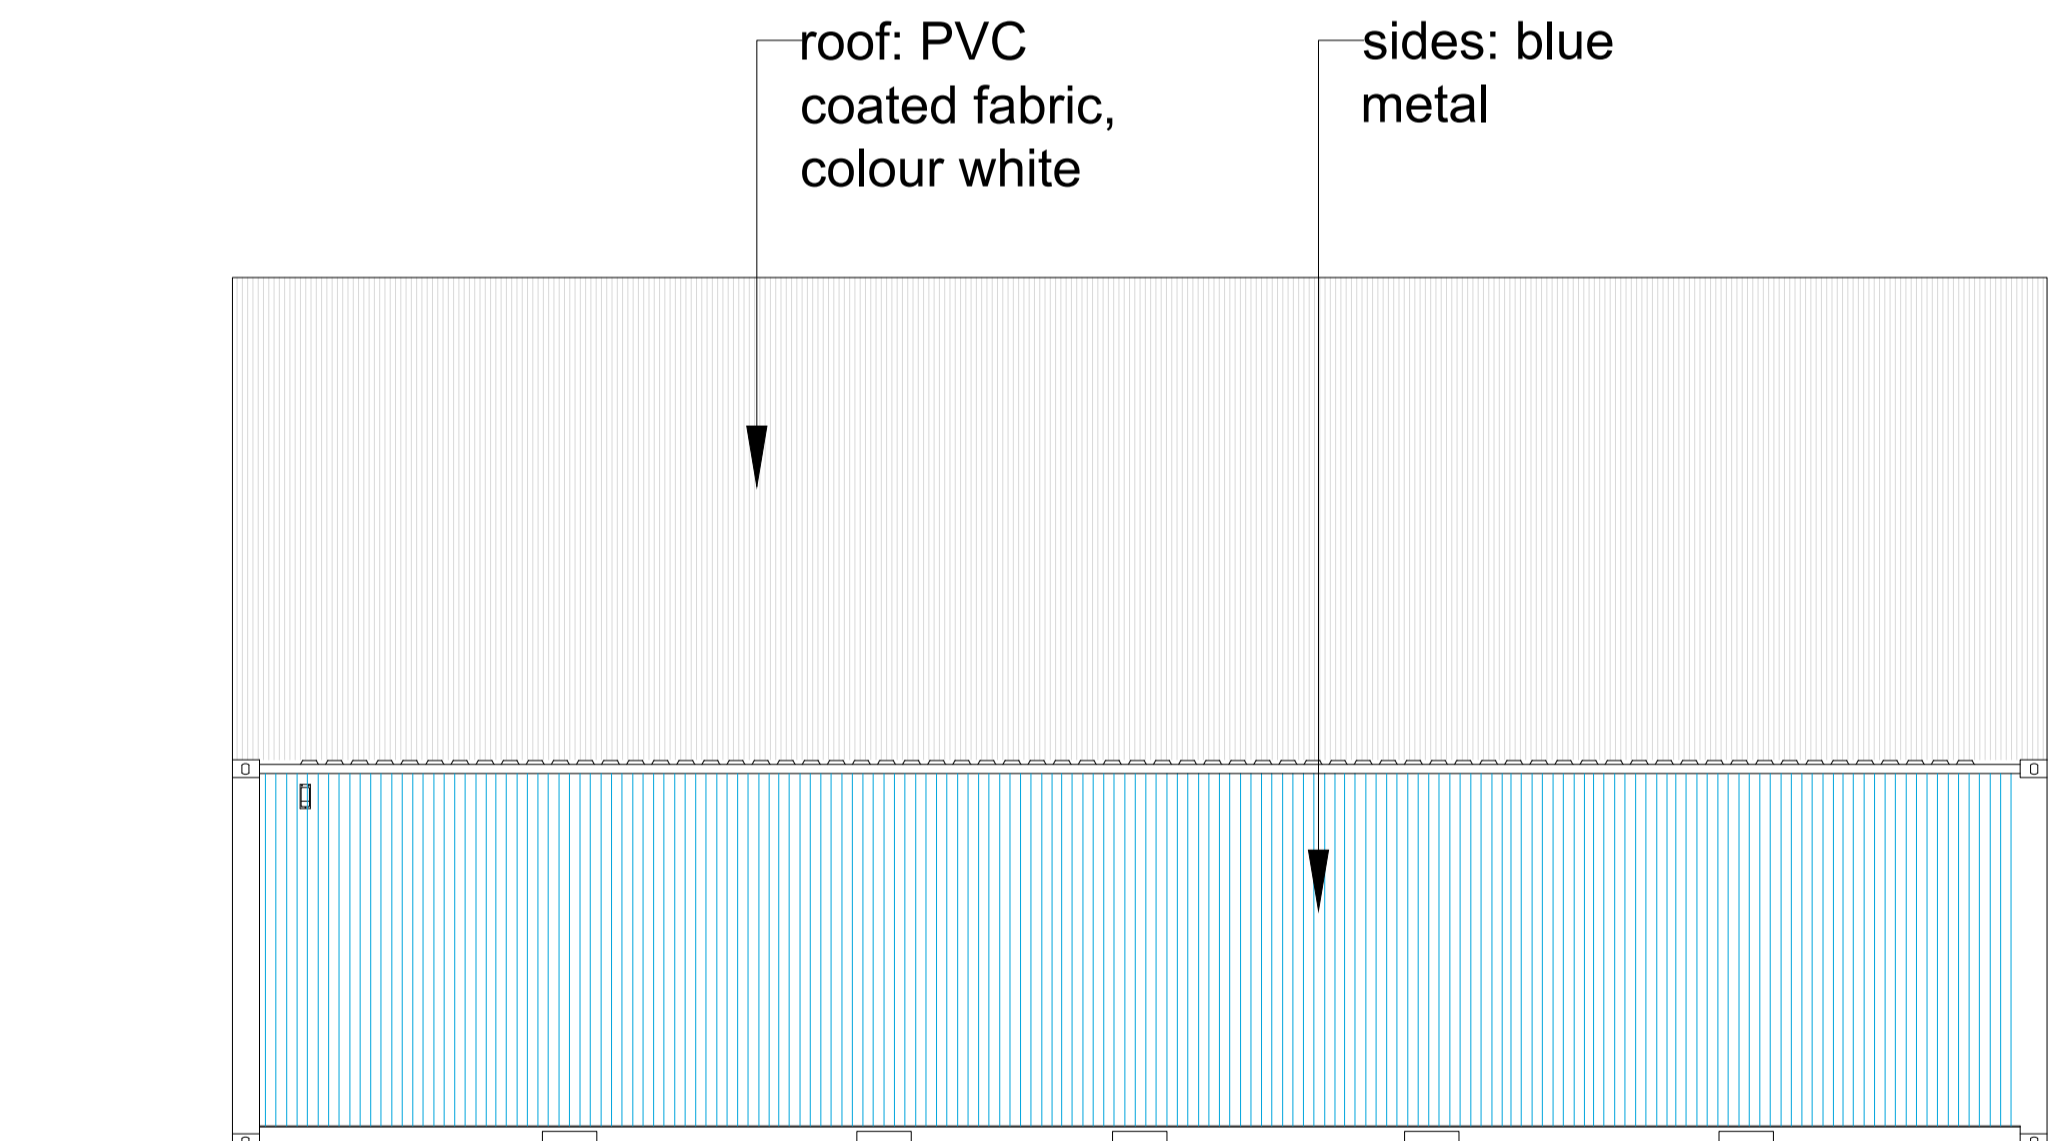

Rev. A: Submission. 24-08-20 (agh)

| | | | |
|---------|---|----------|-------------|
| CLIENT | Polhill Garden Centre | POSTCODE | TN14 7BD |
| SITE | London Road, Badgers Mount, Sevenoaks, Kent | | |
| PROJECT | Proposed Home Delivery Development | | |
| STAGE | Planning Application | | |
| DRAWING | Elevations of structures A, B and C | | |
| SCALE | 1:50 @ A1 | BY | agh |
| DATE | August 2020 | CHECKED | CP |
| | | DWG No. | MSC1646-09A |

© Malcolm Scott Consultants

Malcolm Scott
CONSULTANTS

GROSDEN HOUSE, 1 ST. MARY STREET WORCESTER ■ WR1 1HA Tel (01905) 726353
THIS DRAWING MAY NOT BE REPRODUCED WITHOUT OUR WRITTEN CONSENT