



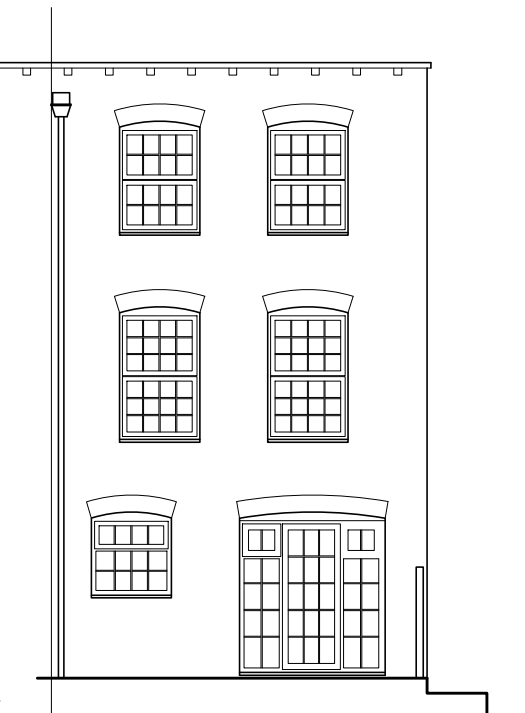


SOUTH ELEVATION




NORTH ELEVATION

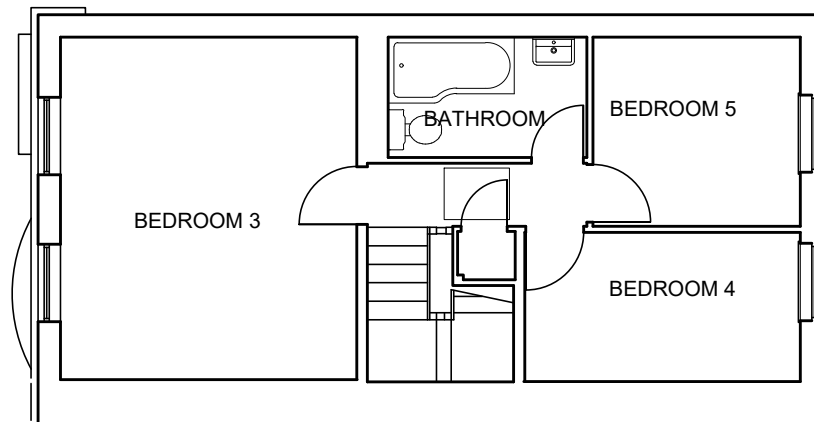


SECOND FLOOR PLAN

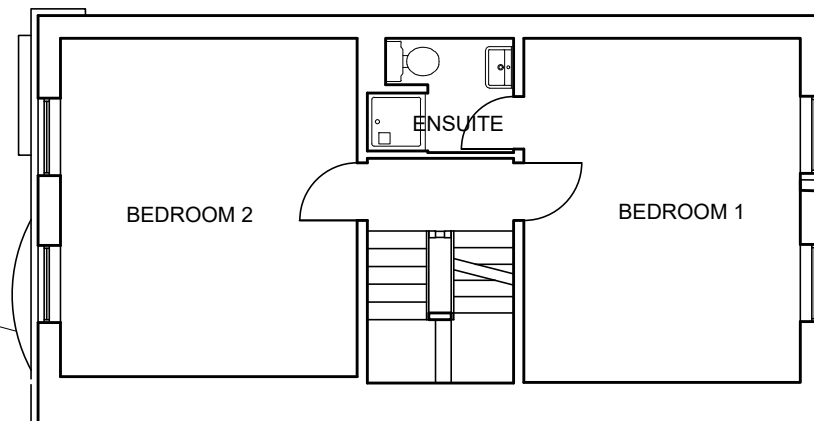

FIRST FLOOR PLAN


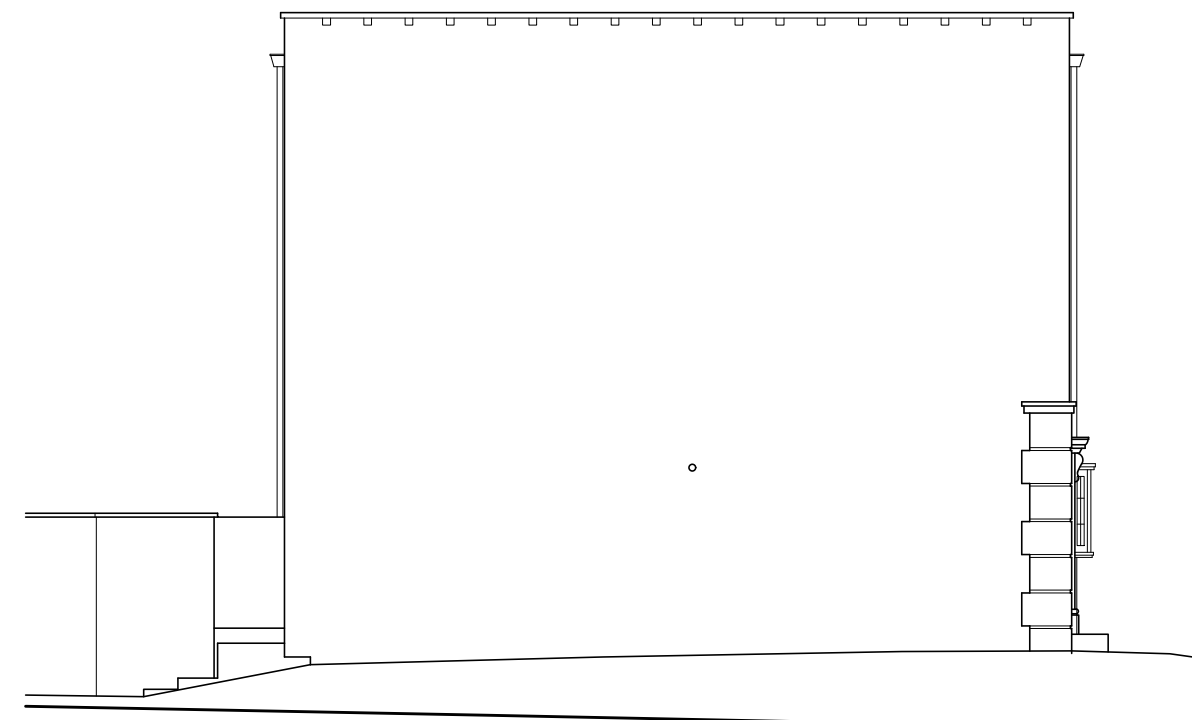


WEST ELEVATION

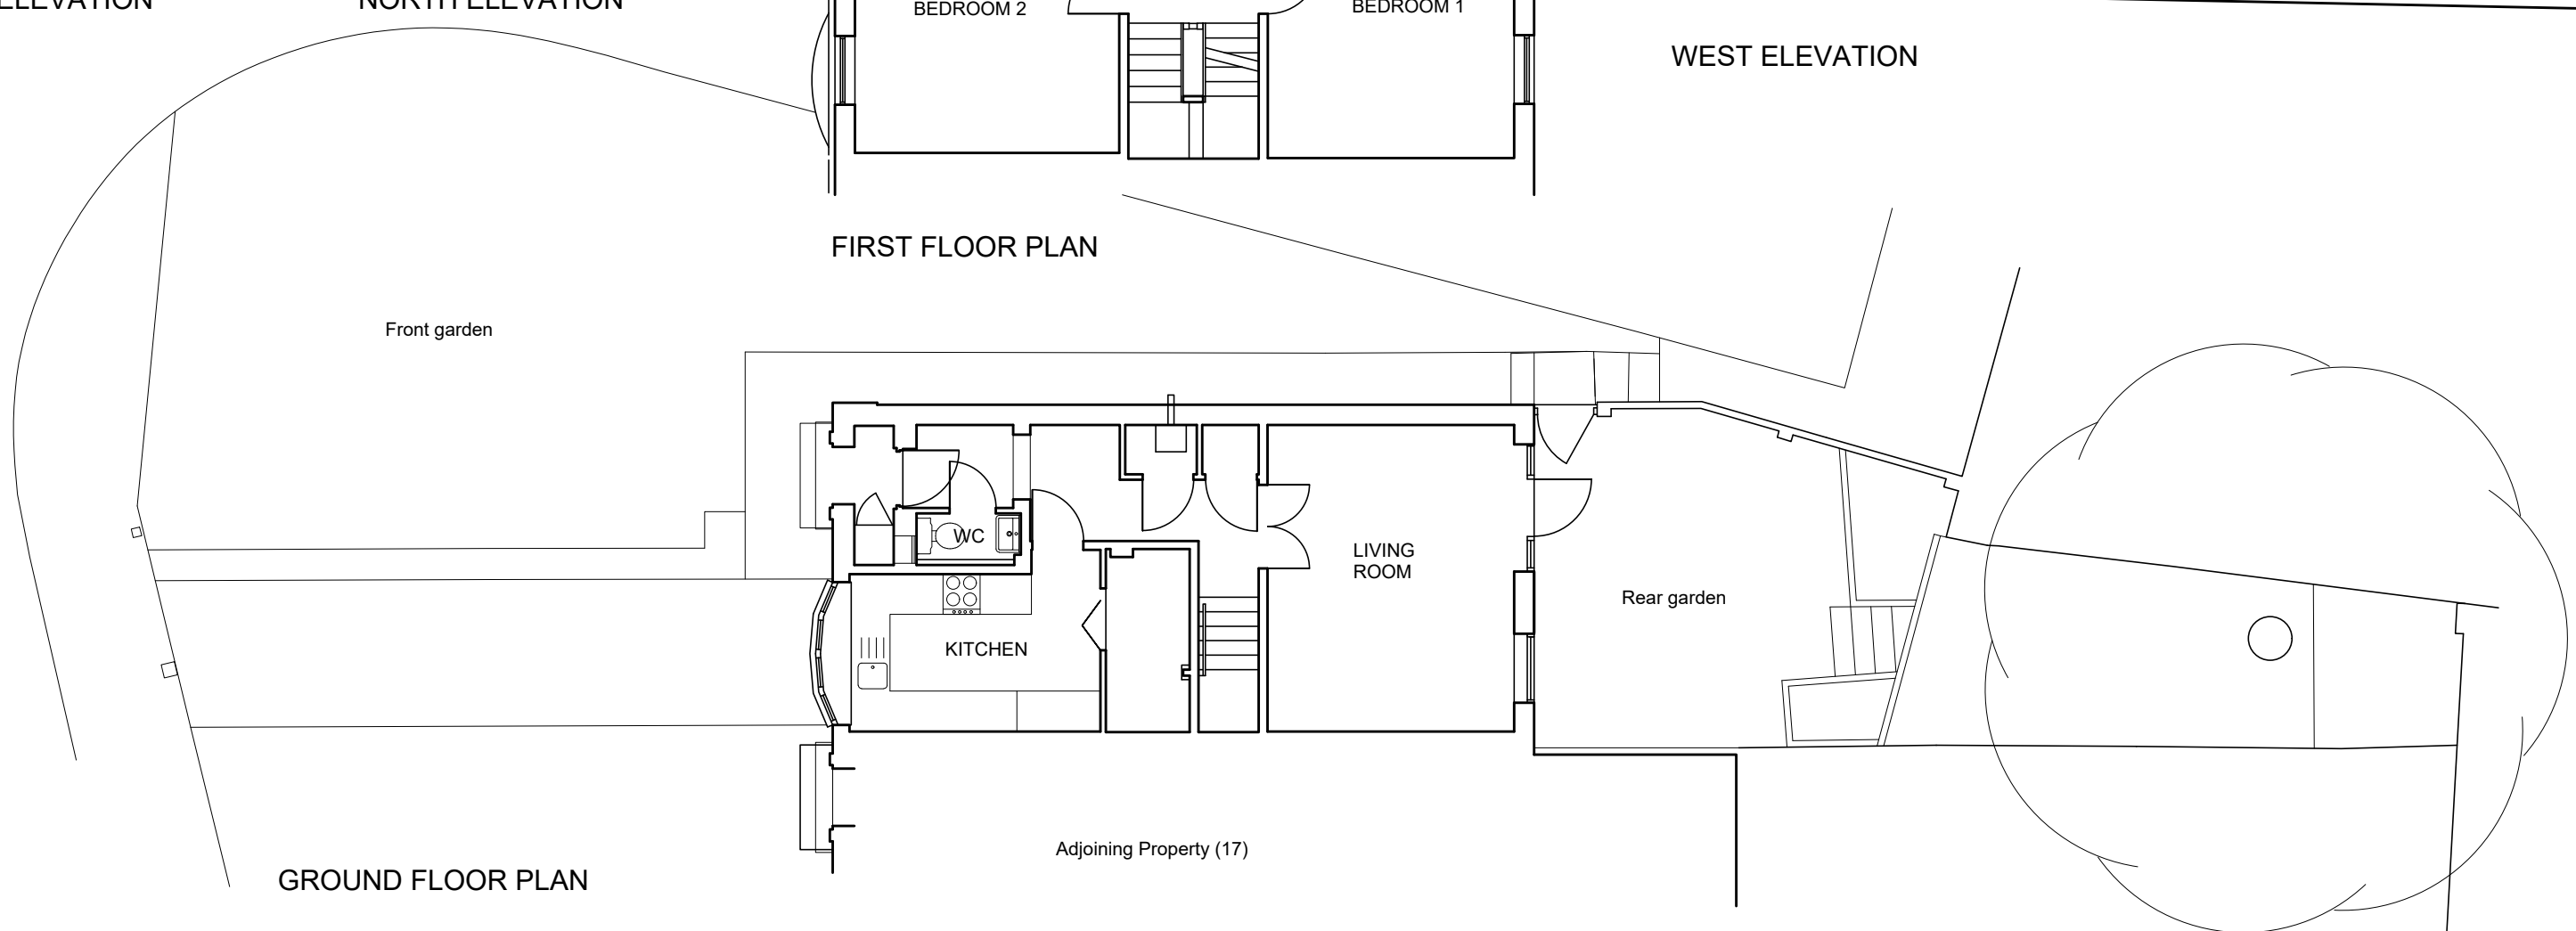

GROUND FLOOR PLAN

NOTES:  
 THIS DRAWING IS COPYRIGHT AND MUST NOT BE REPRODUCED WHOLLY OR IN PART WITHOUT PRIOR PERMISSION.  
 THIS DRAWING IS TO BE READ IN CONJUNCTION WITH ALL RELEVANT DRAWINGS AND DOCUMENTS ISSUED BY THOMPSON BRADFORD ARCHITECTS Ltd & OTHER CONSULTANTS

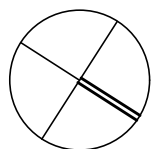 

PROJECT  
 15 REGAL CLOSE, EALING, W5 2SB

DRAWING  
 PLANS AND ELEVATIONS AS EXISTING

Scale 1:100 @ A3 | Date Dec 2023 | Drawn JN | Checked RT | Job no RCM23 | Drawing no 120 | Revision -

**THOMPSON  
 BRADFORD  
 ARCHITECTS**  
 9 High Street TRING Herts HP23 5TE  
 Tel 01442 820410  
 e-mail mail@tb-architects.co.uk