



Notes:

Existing Materials

- Walls - Sandstone and white render.
- Roof - Natural slate.
- Rainwater Goods - Black cast iron.
- Windows and rear doors - White UPVC.
- Front Door - Dark brown timber.
- Dormer Cheeks - Natural slate.
- Dormer face, fascias and soffits - Black painted timber.
- Dormer roof - Single ply membrane.

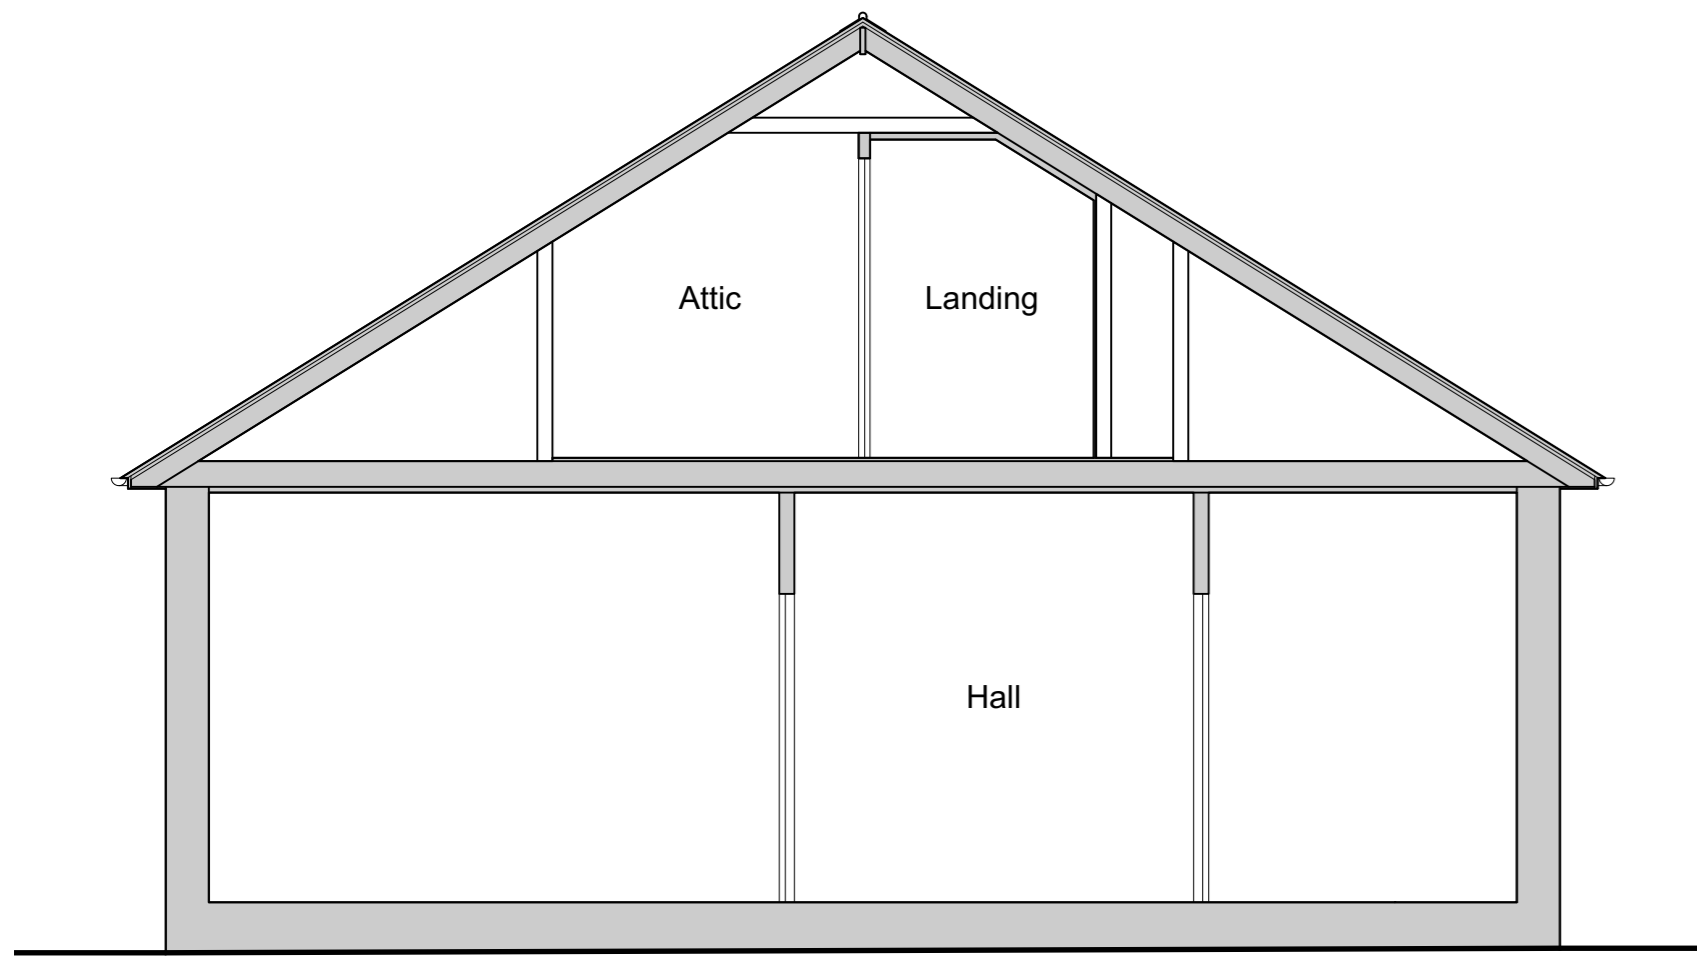


Existing Section A-A
Scale: 1:50

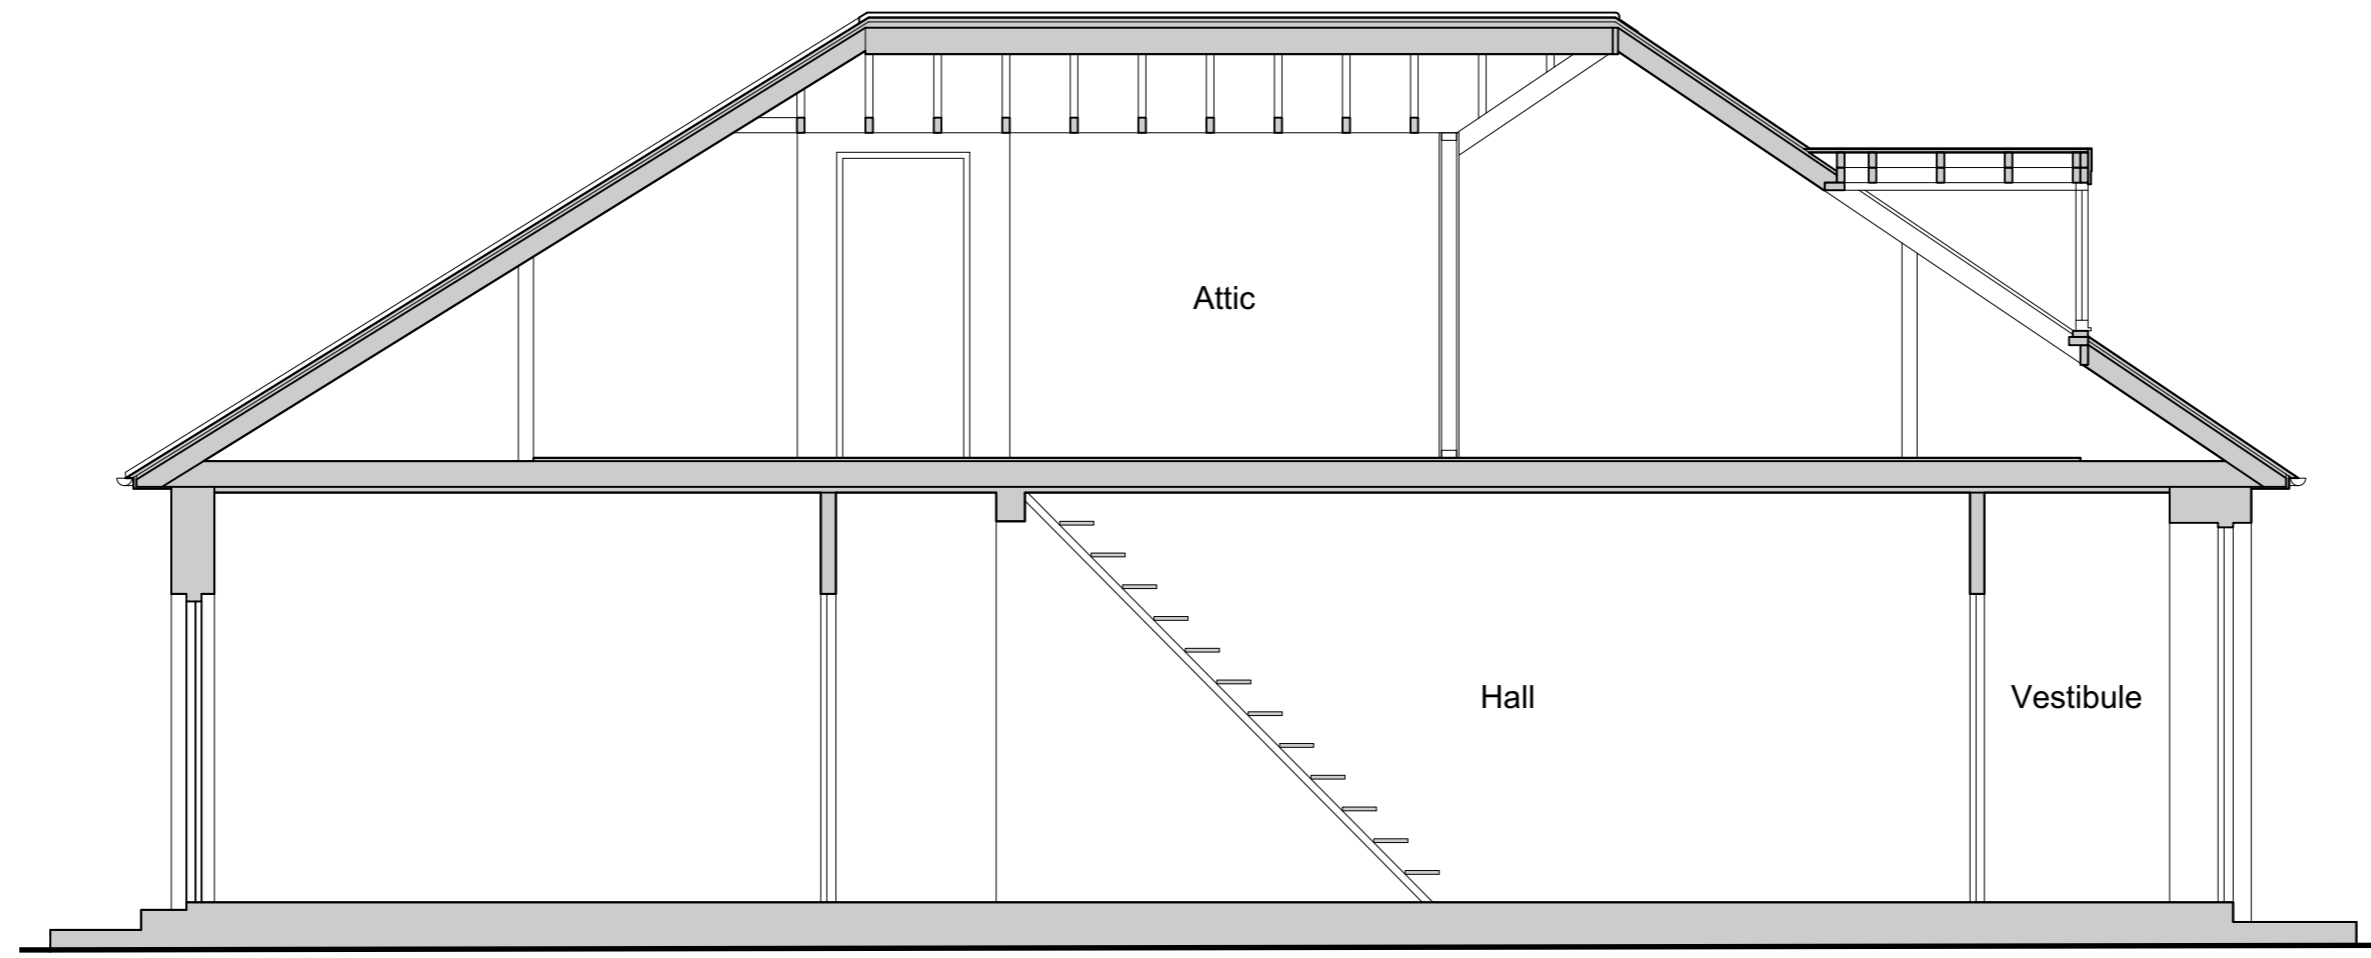



Existing Section B-B
Scale: 1:50



Existing Northeast Elevation
Scale: 1:100

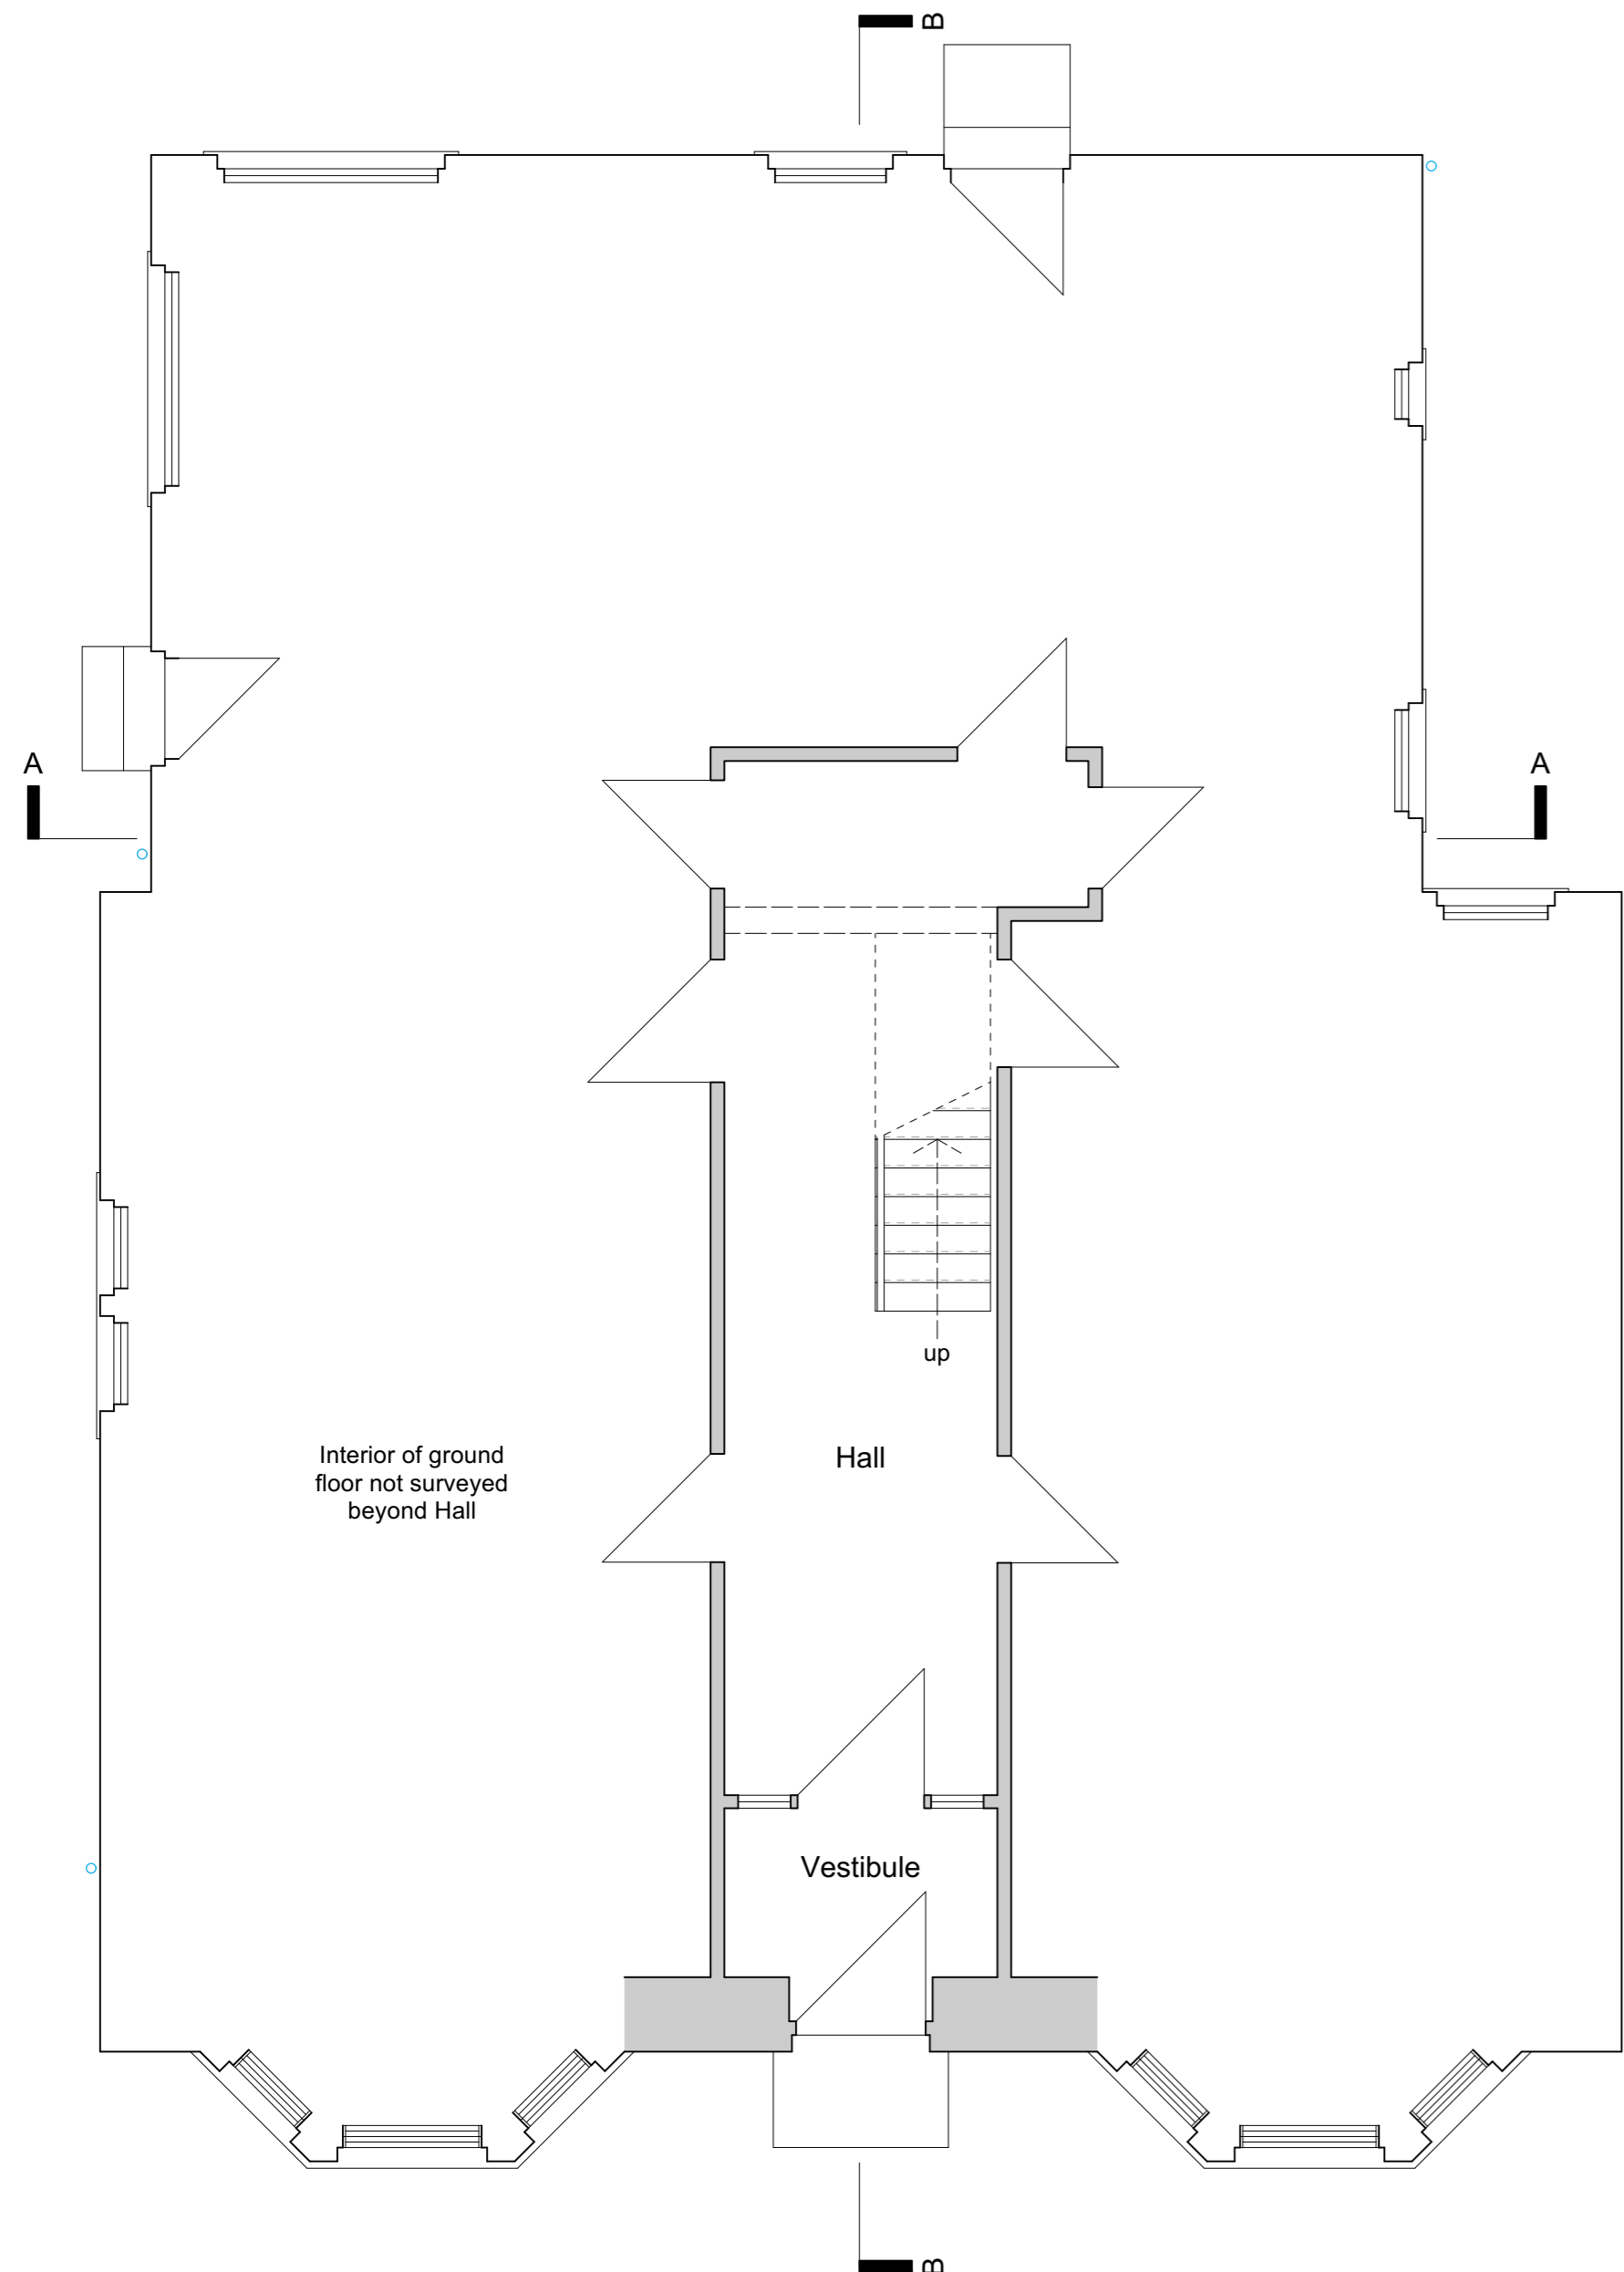

Existing Ground Floor Plan
Scale: 1:50

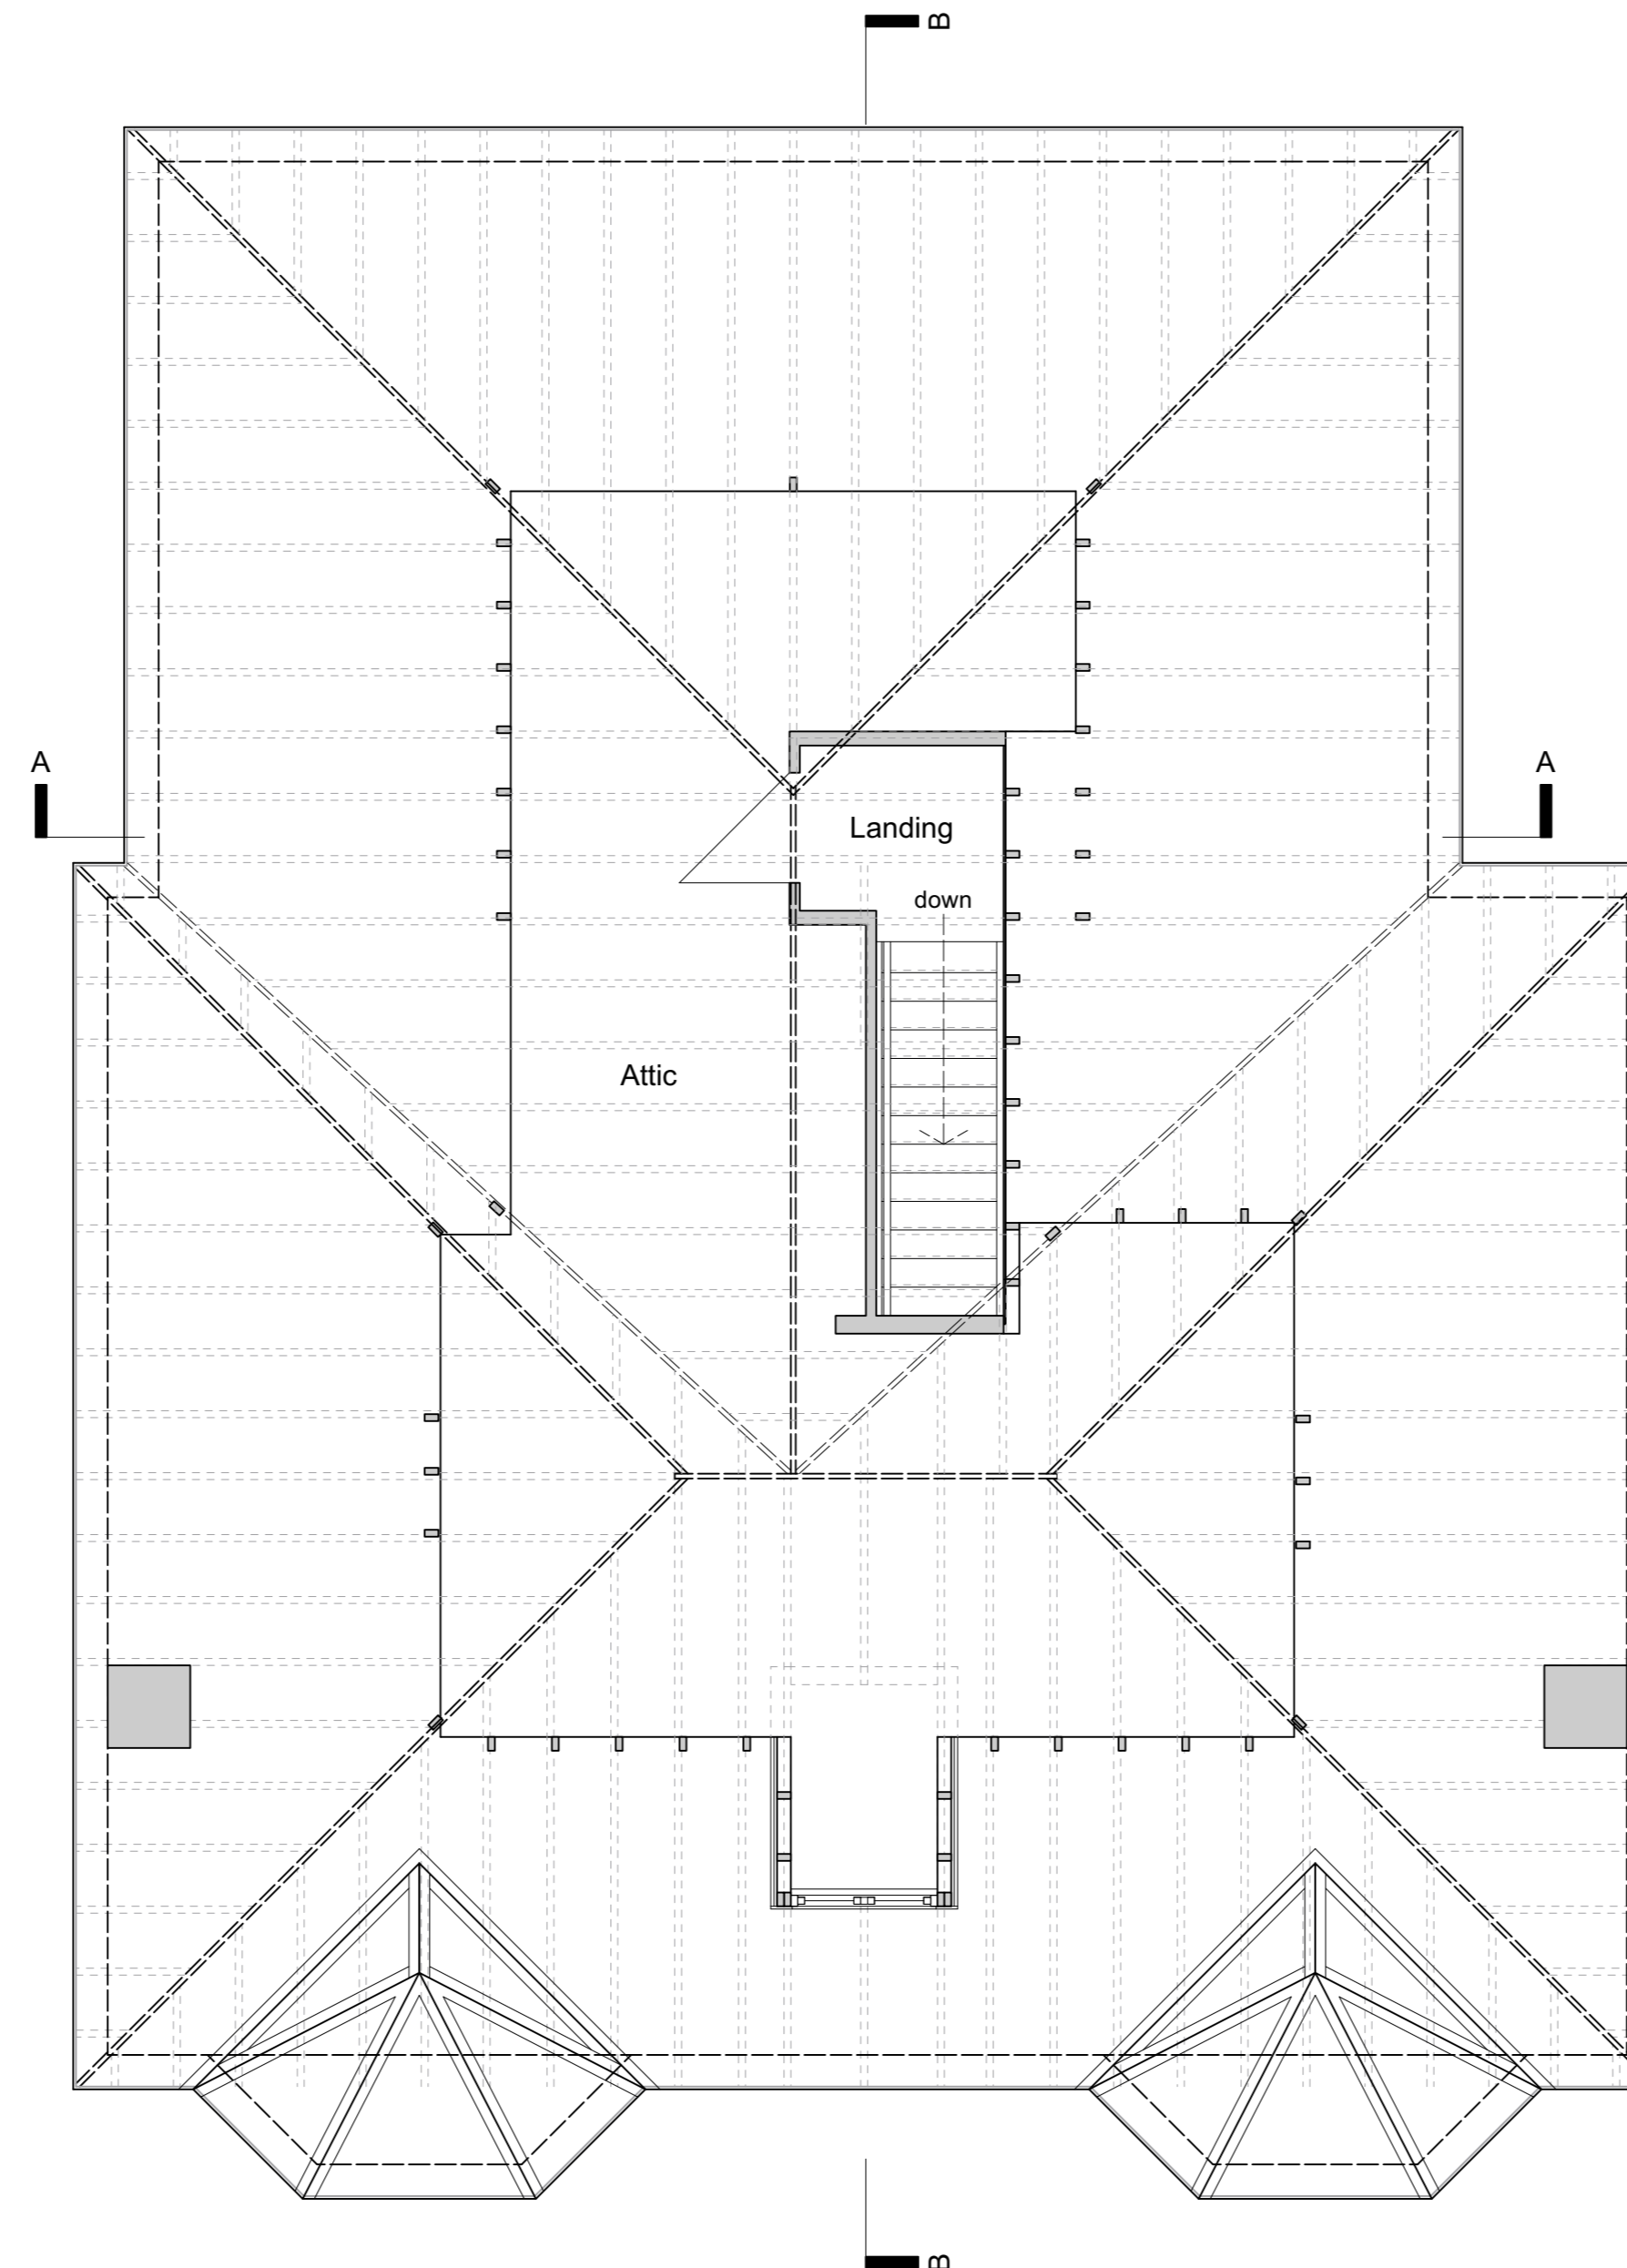 


Existing First Floor Plan
Scale: 1:50



Existing Southwest Elevation
Scale: 1:100



Existing Southeast Elevation
Scale: 1:100

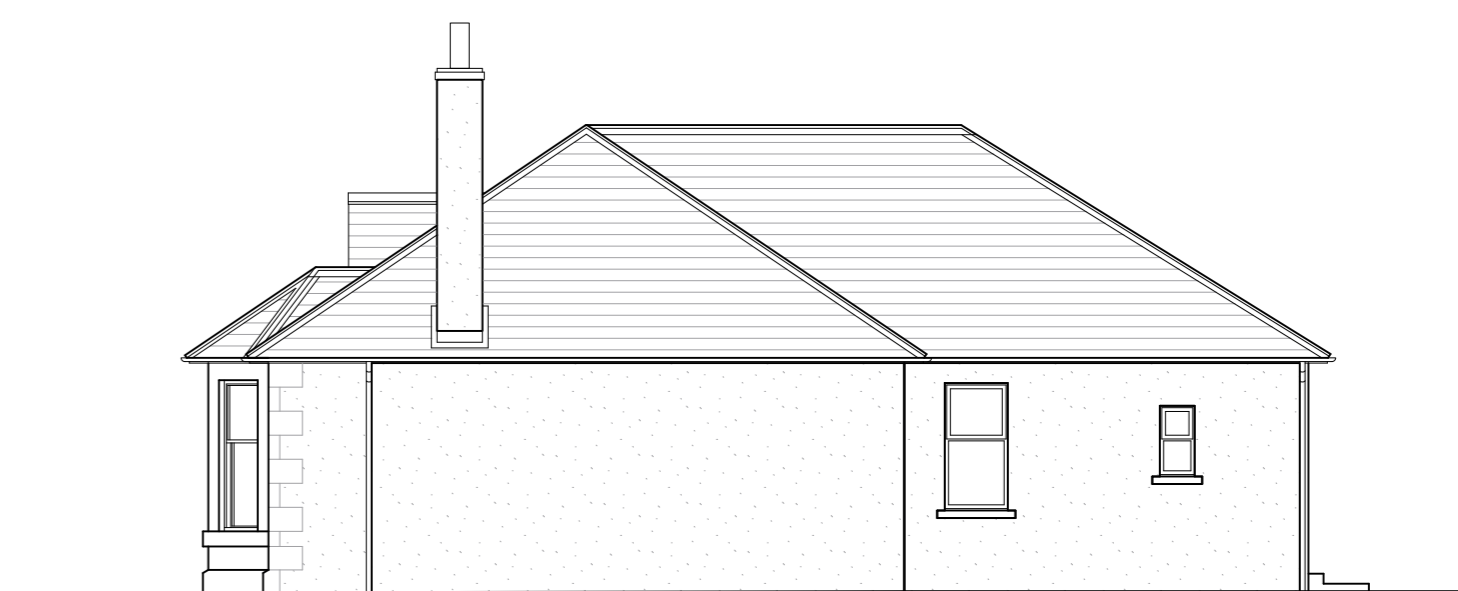

Existing Northwest Elevation
Scale: 1:100



Date	No.	Revision Notes

Project Title
Proposed Alterations

Project Address
14 Whinfield Road, Montrose,
DD10 8SA

Sheet Title
**Existing Plans, Sections and
Elevations**

Drawn	Reviewed	Initial Creation Date	Scale	Sheet Size	Sheet No.	Rev No.
DS	-	22/03/202	Noted	A1	560-P-03	-



4 John Street, Montrose, DD10 8LY
(T) 01874 860516 (E) info@ksa.scot (W) ksa.scot