




GROUND FLOOR PLAN 1:50

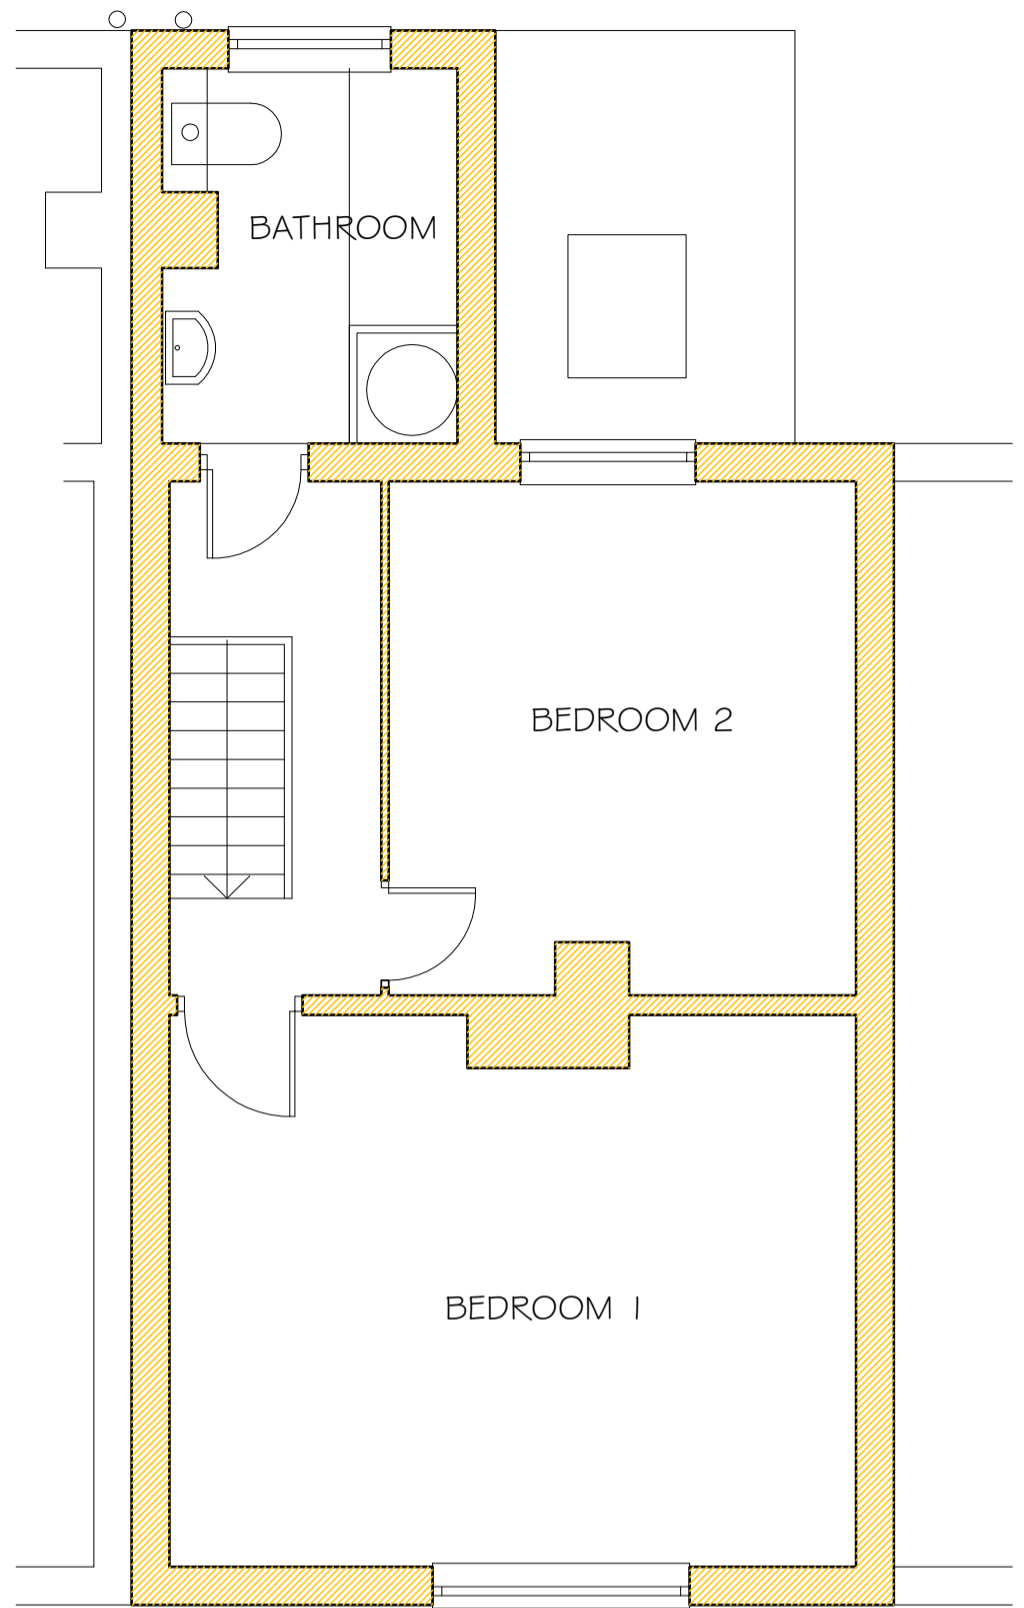

FIRST FLOOR PLAN

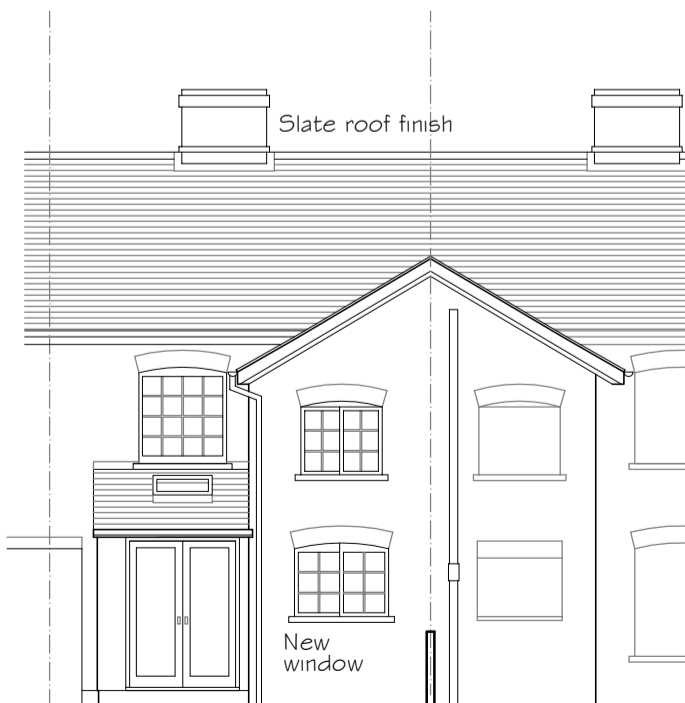


SOUTH ELEVATION 1:100

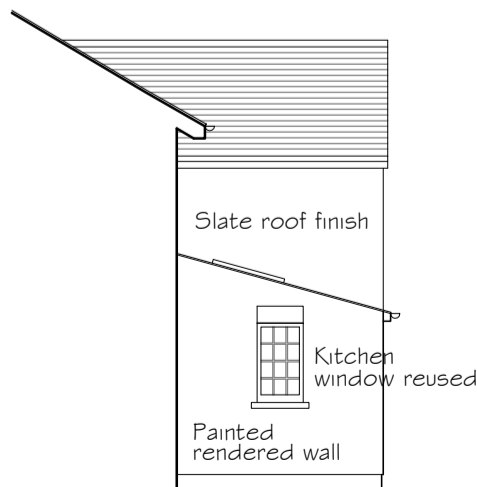

EAST ELEVATION

Scale bar in meters 1:50

 

<b>Mandy Sexton</b> Architect RIBA ARB The Old Rectory, Colchester Road, Chappel CO6 2AE Tel: 07729 236253 mandymsexton@hotmail.co.uk	
NOTES: Rev B - window amend 24/03/20	
PROJECT EXTENSION 39 CHURCH STREET SUDBURY	CLIENT M SEXTON
DRAWING NAME PROPOSED PLANS & ELEVATIONS	DRAWING NO. 003
DATE FEB 2020 BY M SEXTON	SCALE 1:50/100 REV B