
 


# Site Plan for Tipton Barton Cottage EX10 0AL

Location of Workshop to be converted

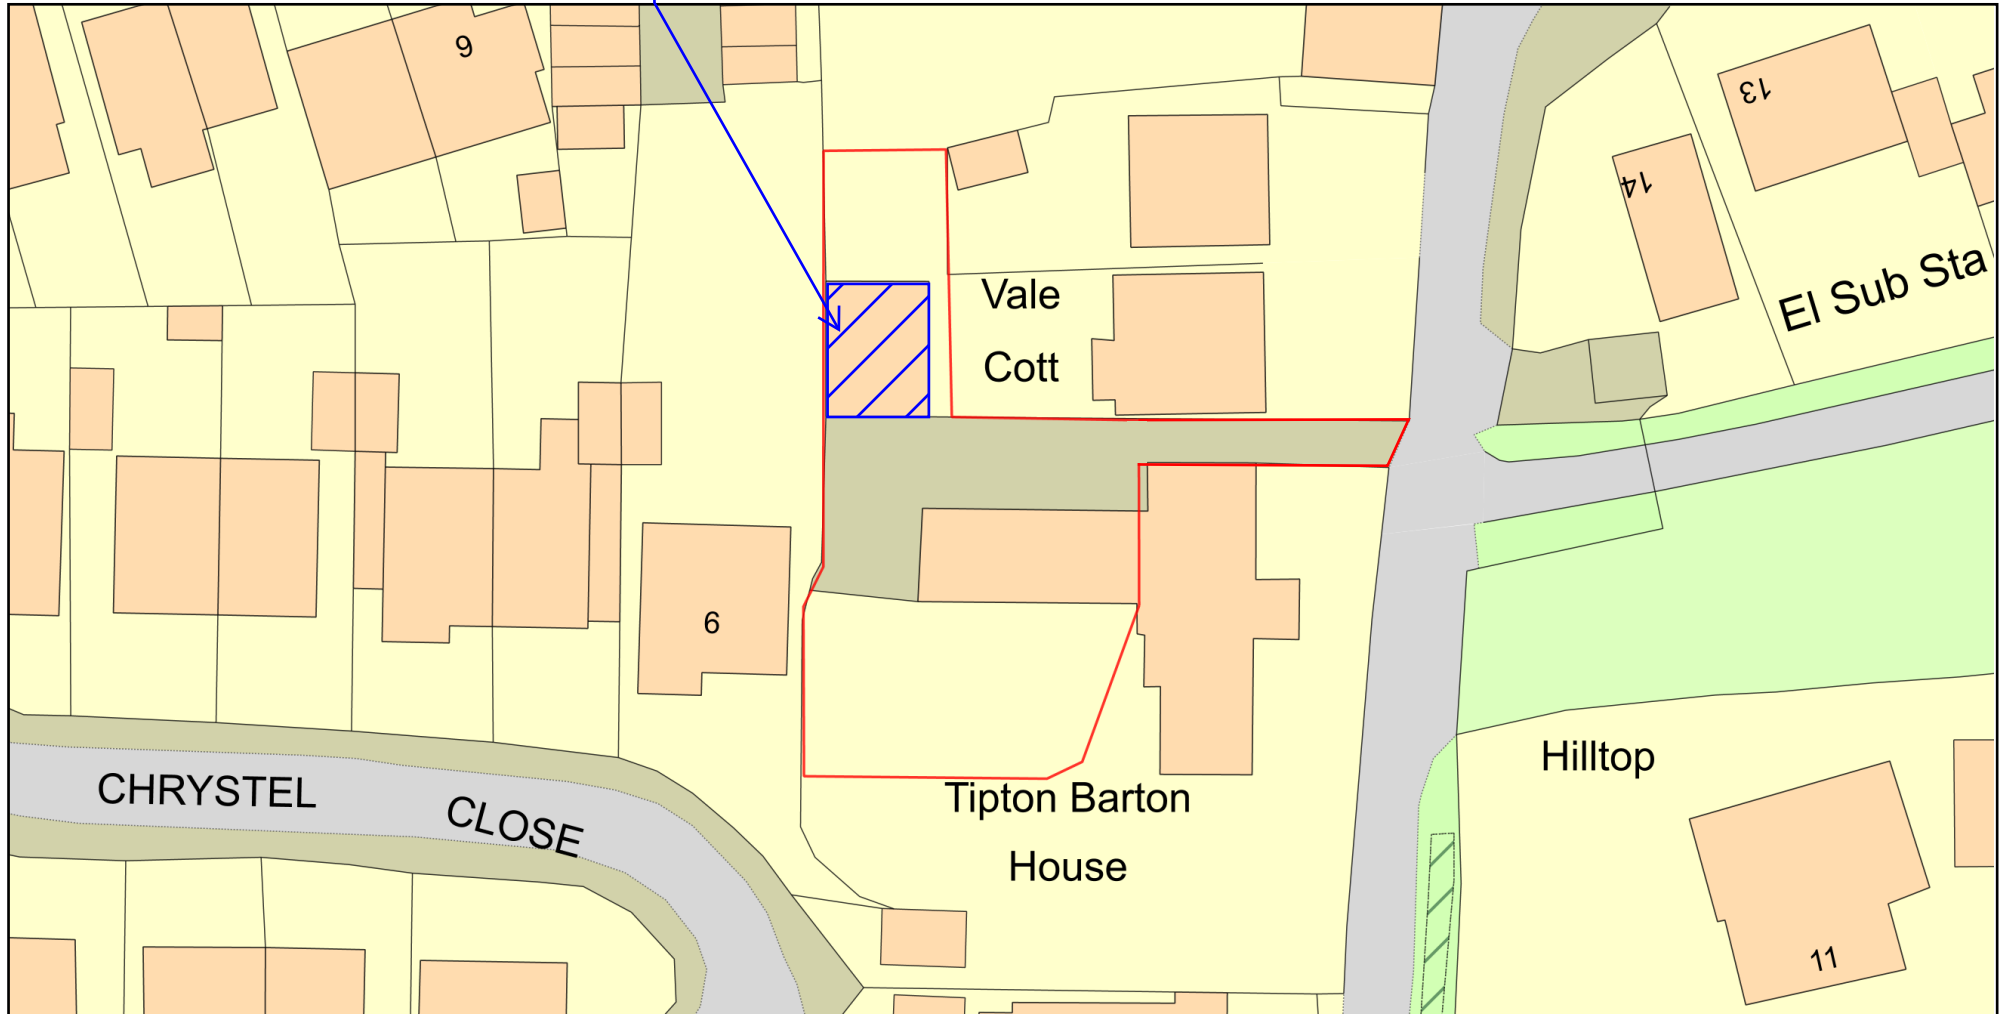

Plan Produced for: East Devon District Council

Date Produced: 18 Apr 2024

Plan Reference Number: TQRQM24109151502069

Scale: 1:500 @ A4

© Crown copyright and database rights 2023 OS 100042766

