
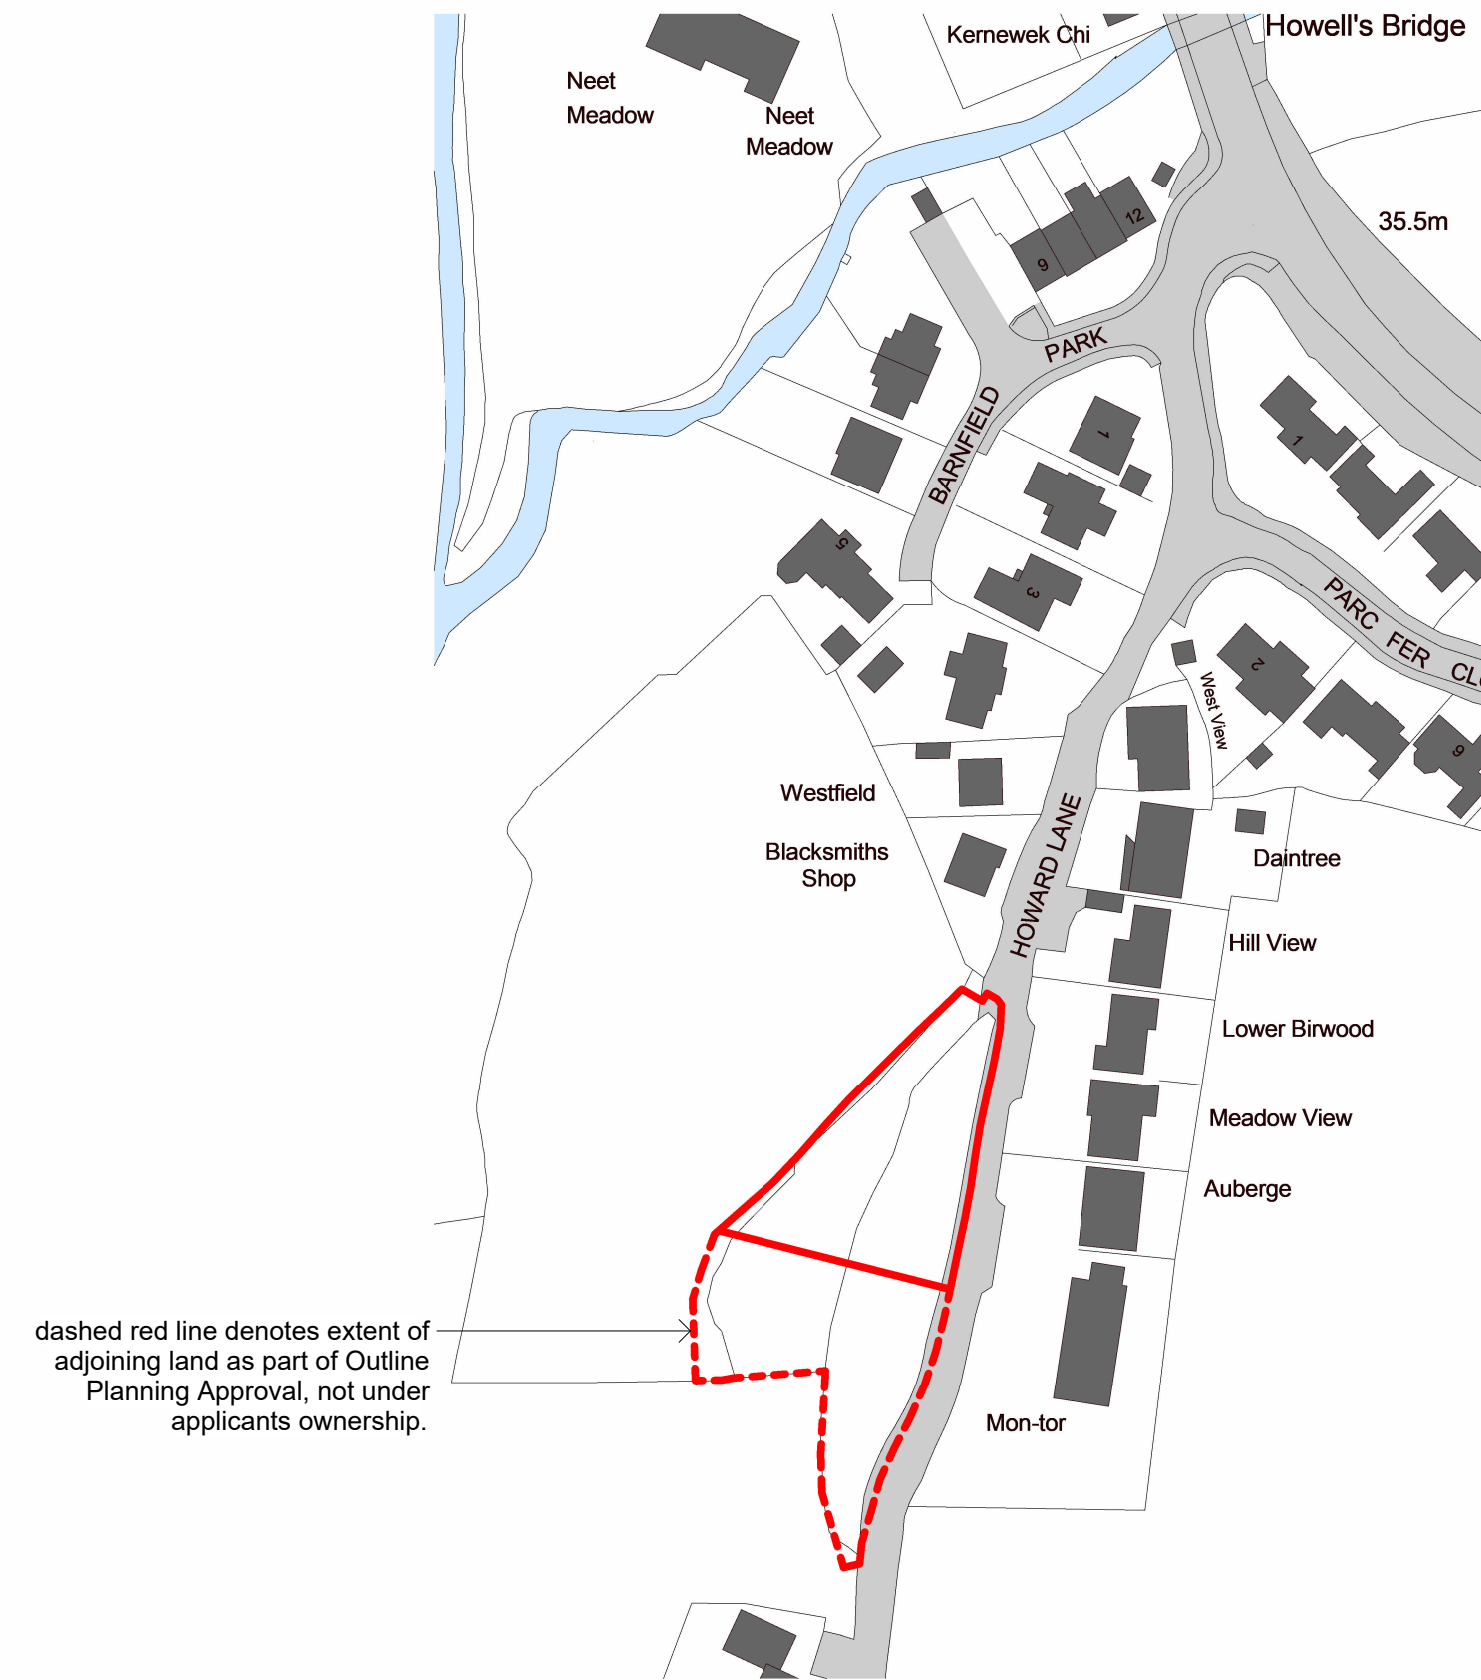


TBP NOTES  
 THE DESIGNS AND ALL INFORMATION IN THE DRAWING ARE COPYRIGHT OF TBP AND MAY NOT BE USED, AMENDED, COPIED OR REPRODUCED IN PART OR FULL FOR ANY PURPOSE FROM ANY SOURCE WITHOUT THE EXPRESS WRITTEN APPROVAL OF TBP.  
 THE DRAWINGS TO BE USED SOLELY FOR THE INTENDED PURPOSE. THE ARCHITECT ACCEPTS NO LIABILITY & RESPONSIBILITY FOR ANY ERRORS OR OMISSIONS ARISING THROUGH MISUSE.  
 THE DRAWINGS ARE NOT TO BE USED FOR ANY THIRD PARTY AGREEMENTS / CONTRACTS WITHOUT EXPRESS CONSENT OF THE ARCHITECT.  
 CONTRACTORS MUST CHECK ALL DIMENSIONS ON SITE. ONLY FIGURED DIMENSIONS ARE TO BE WORKED FROM. TAKE SITE DIMENSIONS FOR ALL FABRICATION WORK. REFER ALL DISCREPANCIES AND REQUIREMENTS FOR ADDITIONAL INFORMATION TO THE ARCHITECT FOR CLARIFICATION OR INSTRUCTION BEFORE PUTTING WORK IN HAND.

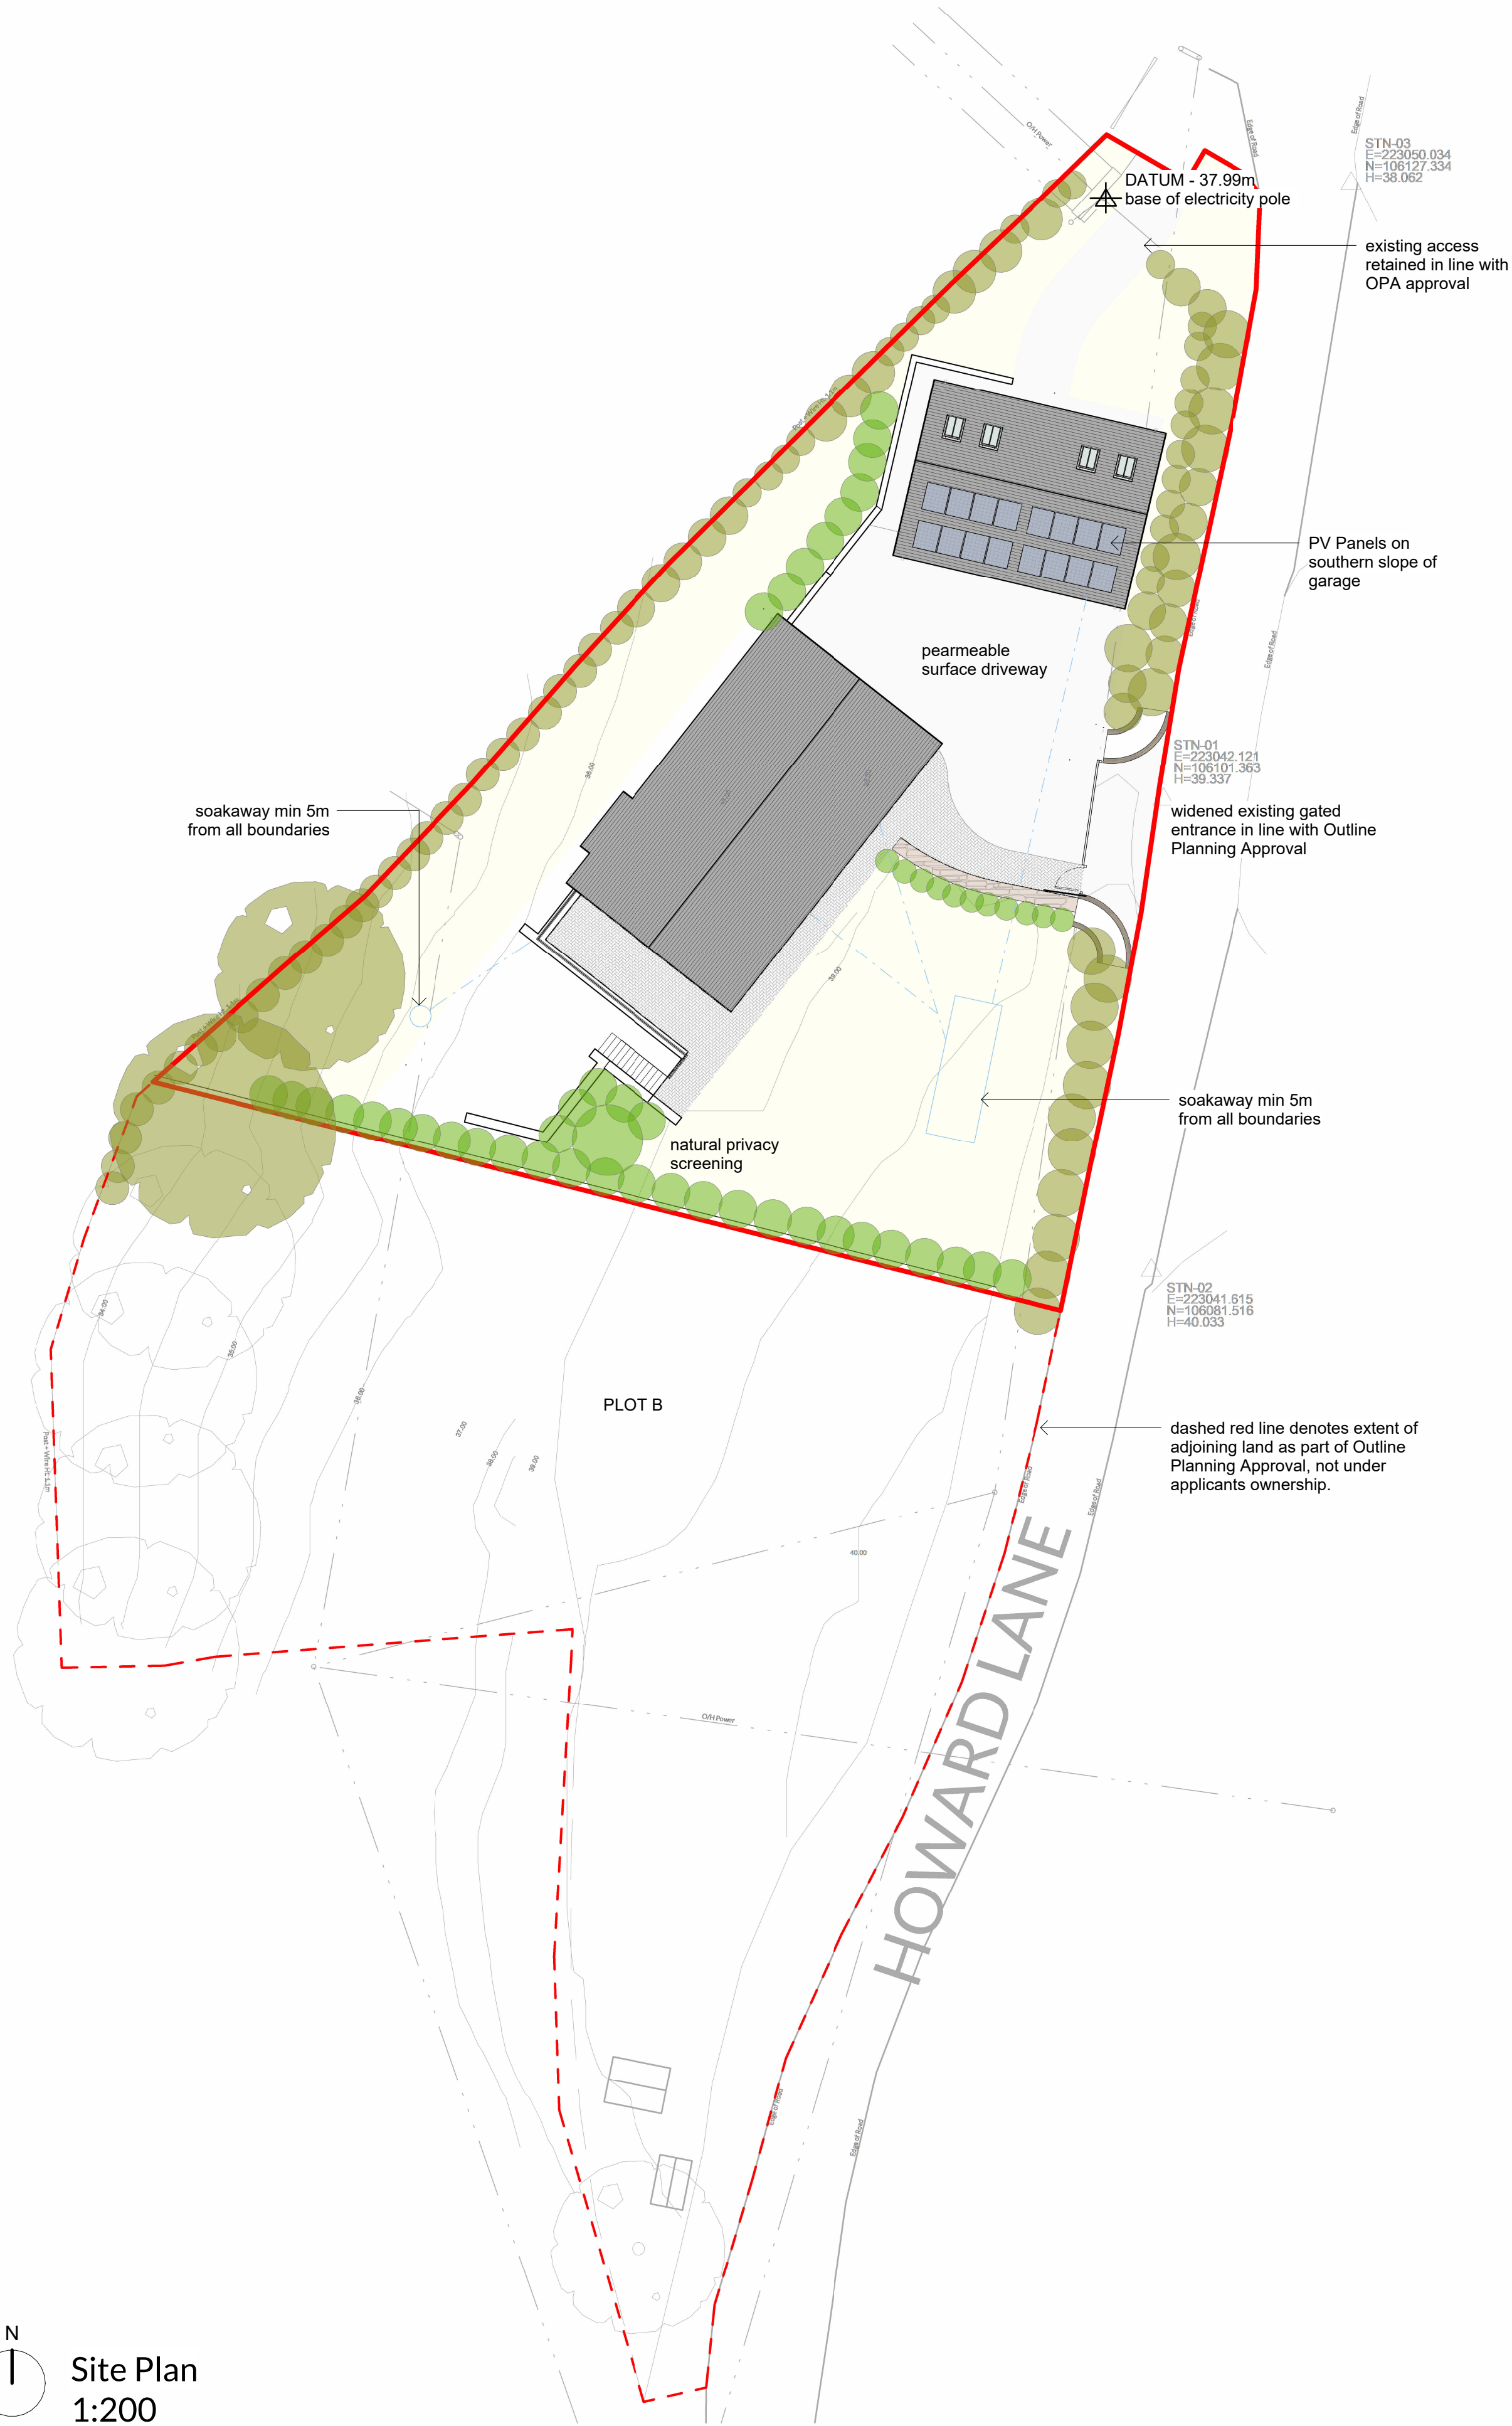

**Site Plan 1:200**

**Location Plan 1:1250**

# PLANNING APPLICATION DRAWING

B	Date: 22.04.2024	Planning Validation	Initial: TS
A	Date: 28.03.2024	Planning Submission	Initial: TS

**REVISION**

**The Bazeley Partnership** Chartered Architects  
 Eford Farm Business Park  
 Vicarage Road, Bude, Cornwall, EX23 8LT  
 T: 01288 355557  
 E: office@bazeley-architects.co.uk  
 W: www.bazeley-architects.com

**CLIENT**  
 Mr G. & Mrs F. Mills

**PROJECT**  
 New Dwelling on Plot A  
 Howards Lane, Stratton  
 Cornwall, EX23 9TF

**DRAWING**  
 PLANNING APPLICATION  
 Site Plan & Location Plan

Scale	1:200	1:1250	Sheet	A1
Date	March 2024	Drawn	TS	Checked: TBP

**DRAWING No.**  
**23029 PL001 B**

