



Side/East Elevation

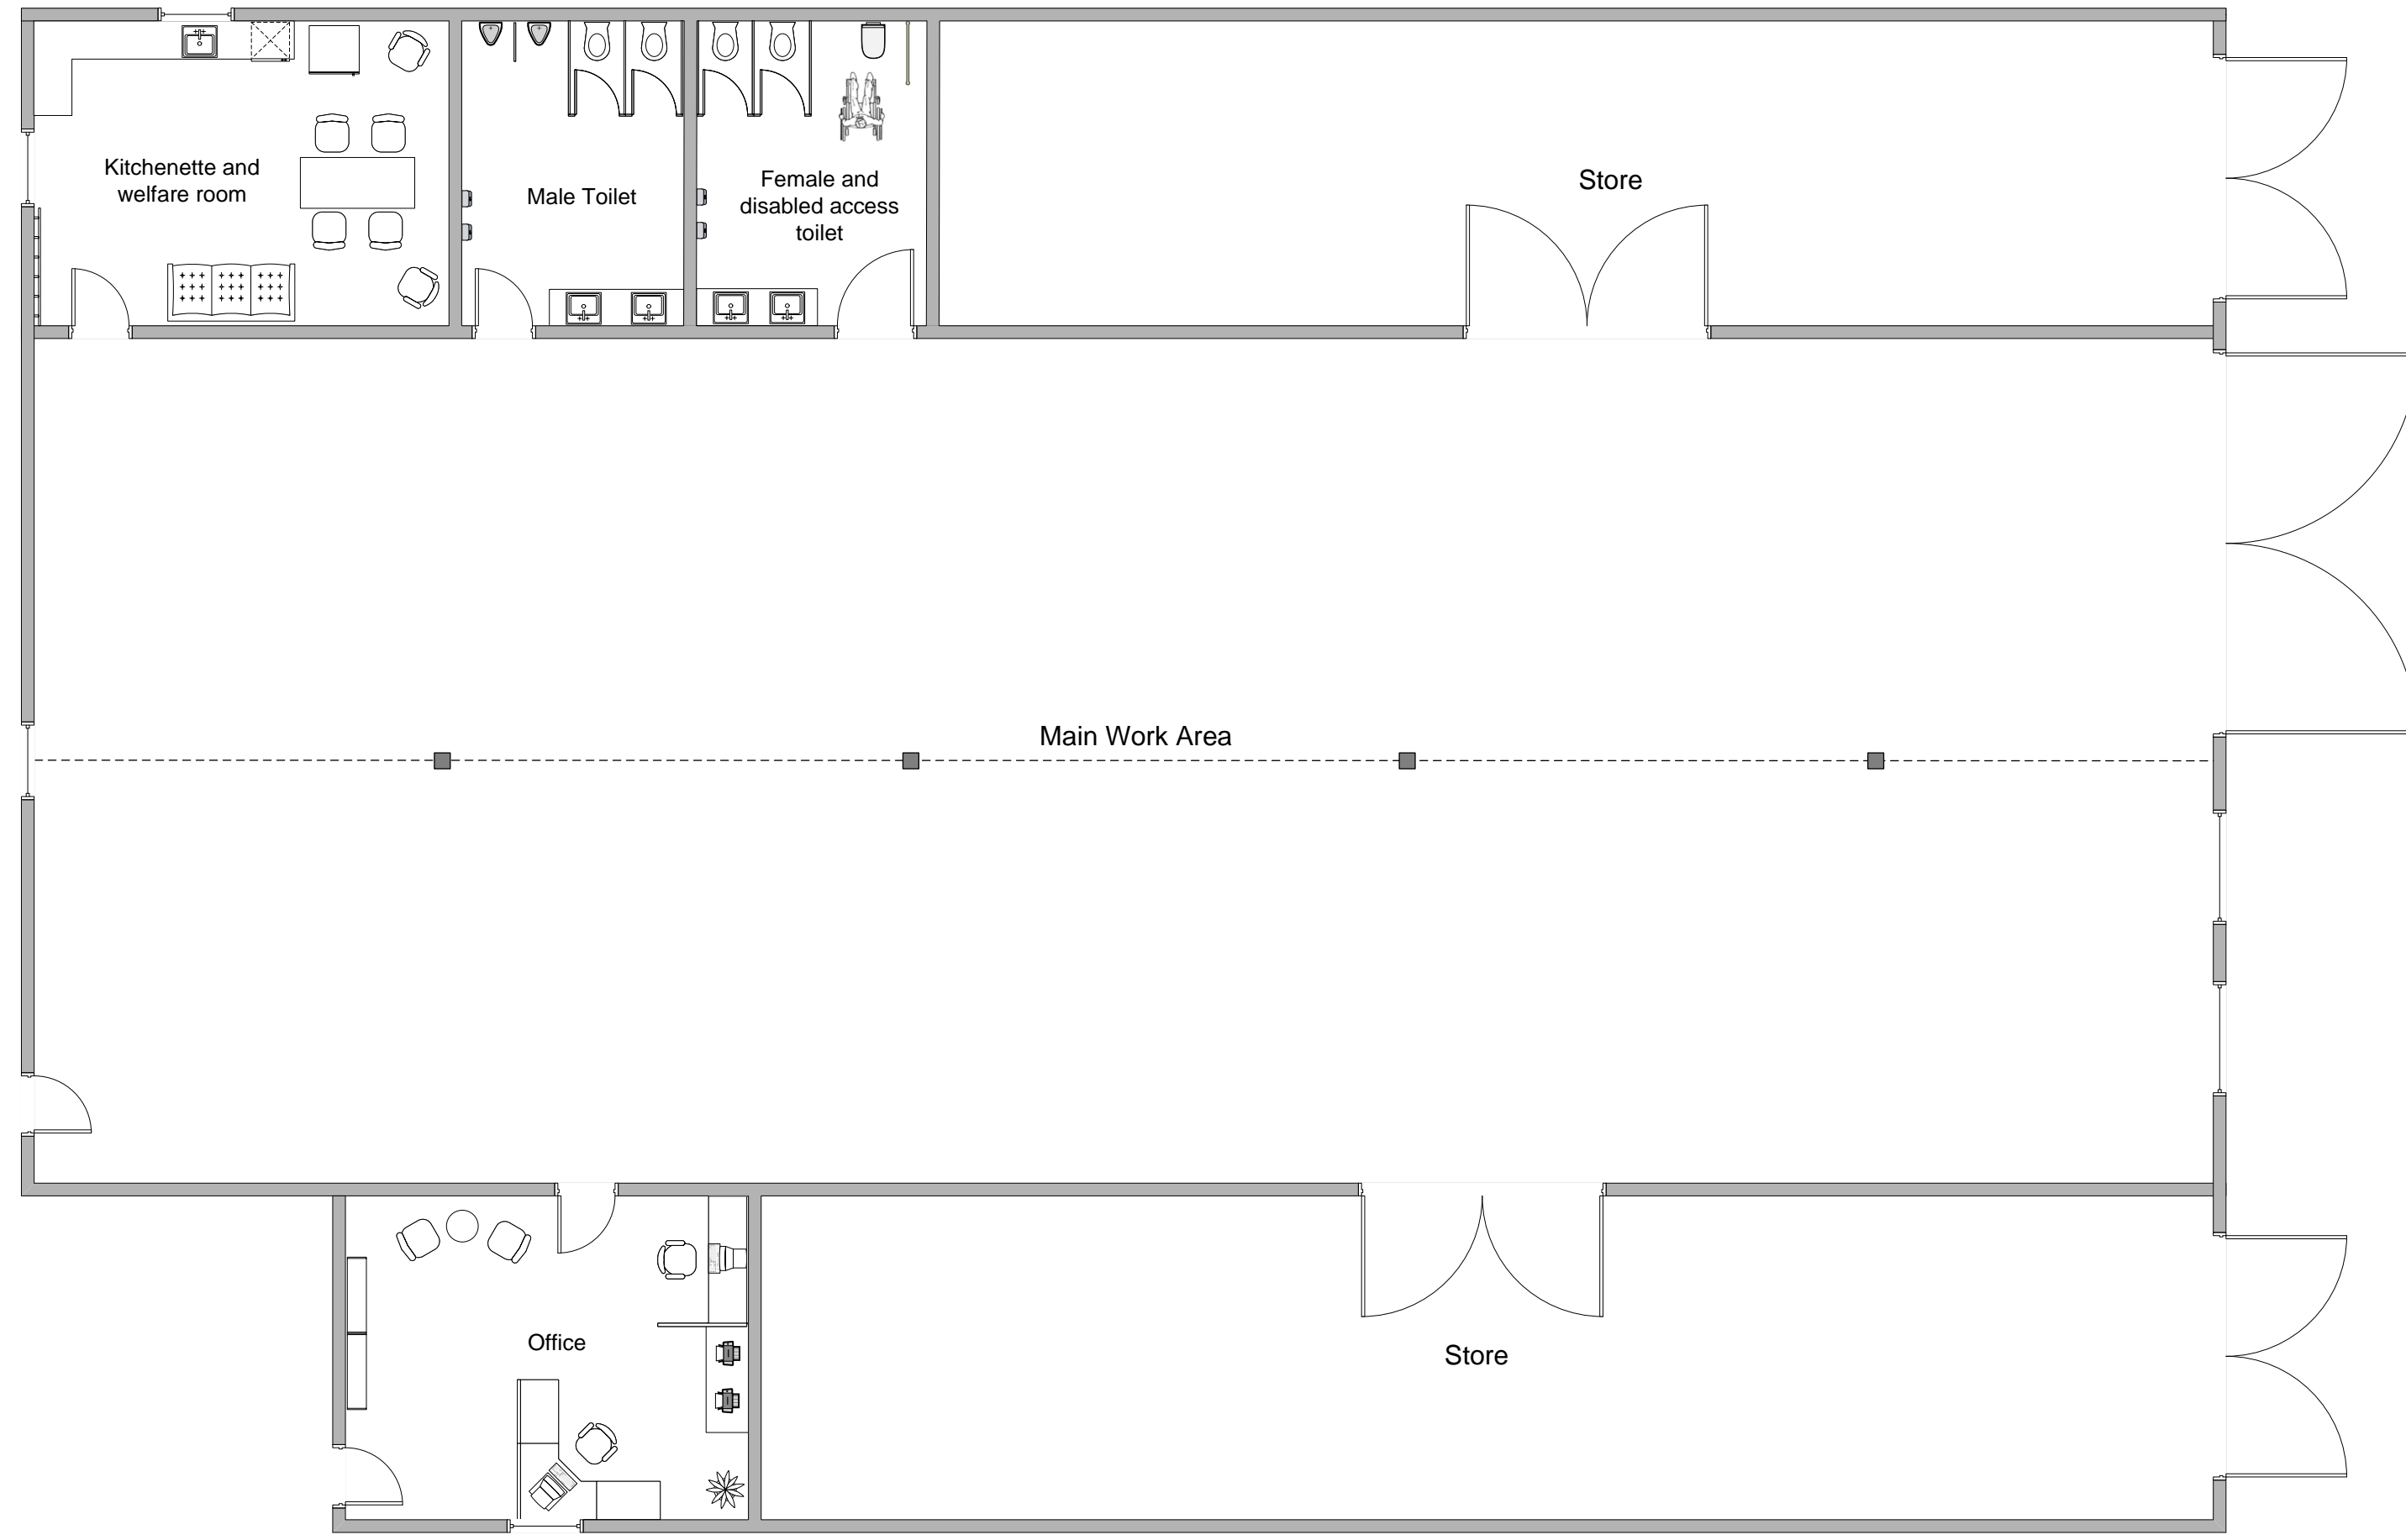

North Elevation

South Elevation

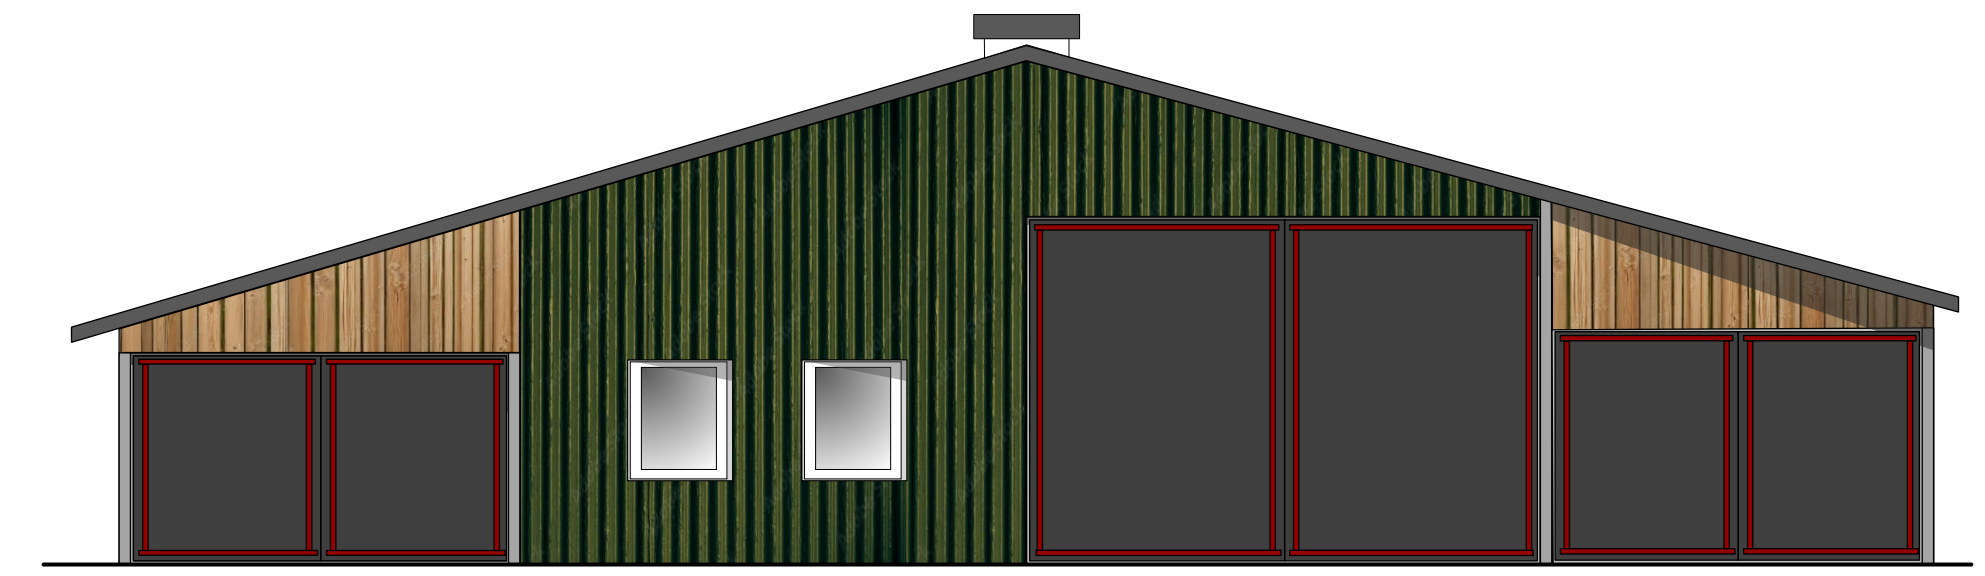


South Elevation




North Elevation


Side/West Elevation

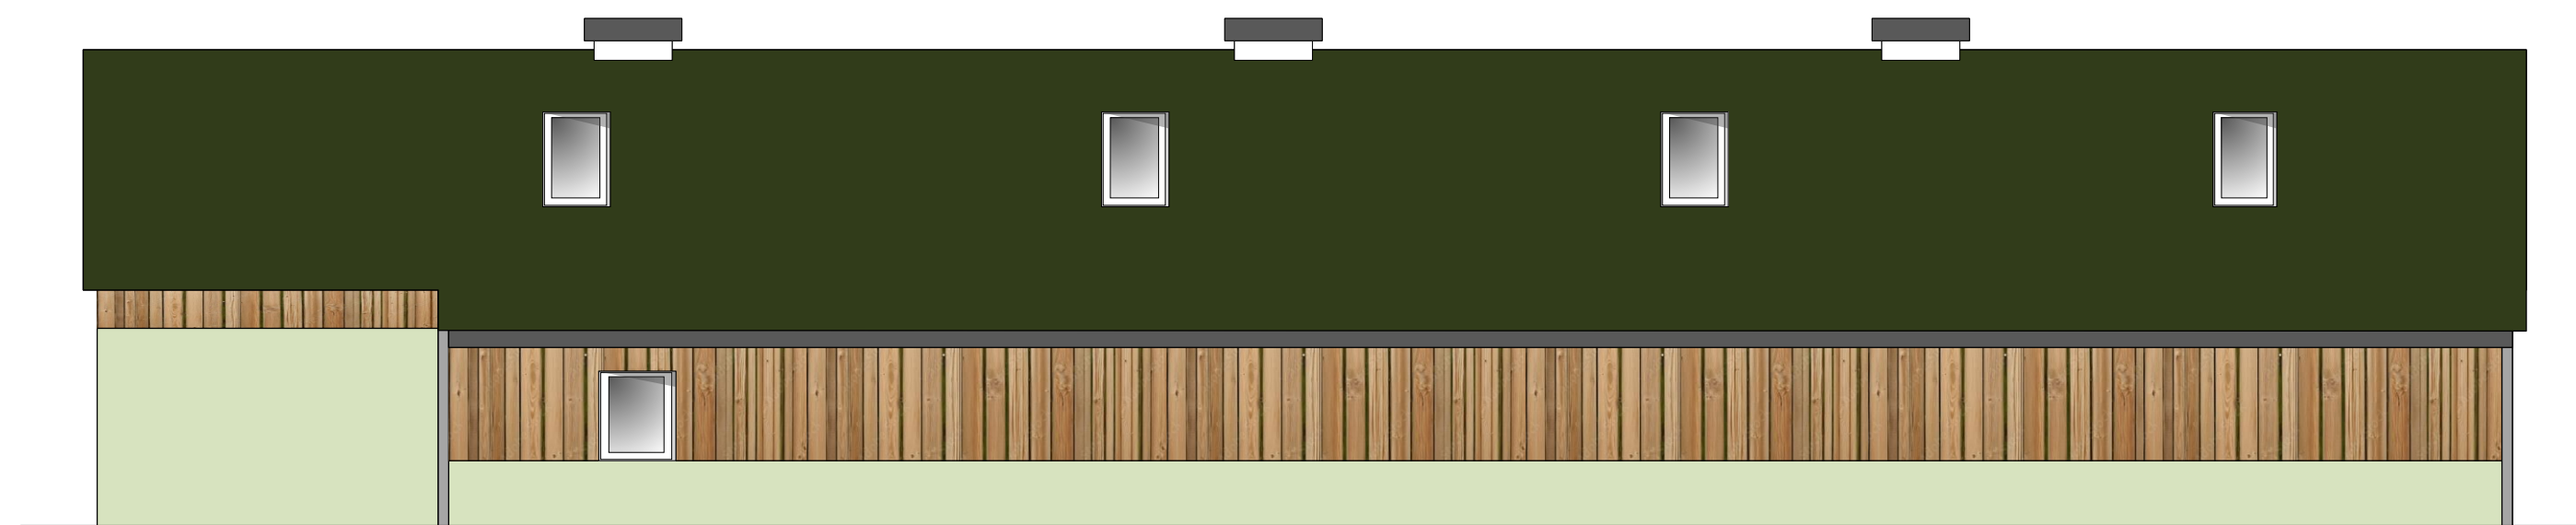

Side/West Elevation

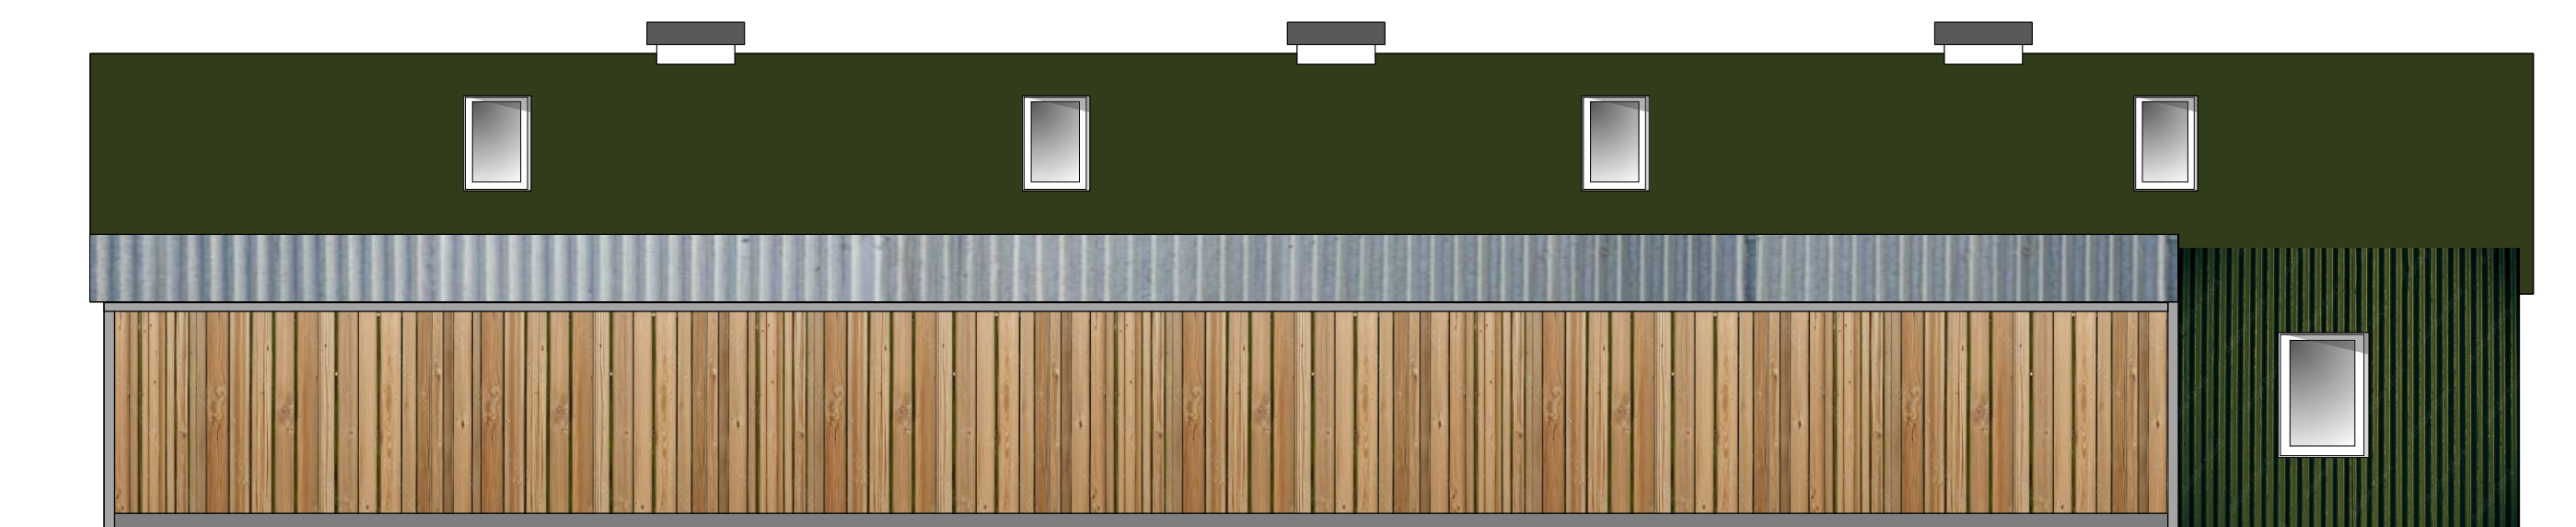

Side/East Elevation

 

James Planning & Development Services Ltd <b>J P D S</b>		
Client: Ms L Persey		
Site Address: Venn View Barn, Chains Road, Sampford Peverell, Devon		
Proposal: Conversion of Agricultural Building to B2Business Use		
Title: Proposed Floor Plans and Elevations		
Scale: 1:100 at A1 Drawn By: BHJ Date: 21/02/24		
Job No. LP/VVB/CoU/1	Dwg No. PRO-FP&ELES	Rev: