


PROPOSED SOUTH ELEVATION 1:50

PROPOSED WEST ELEVATION 1:50

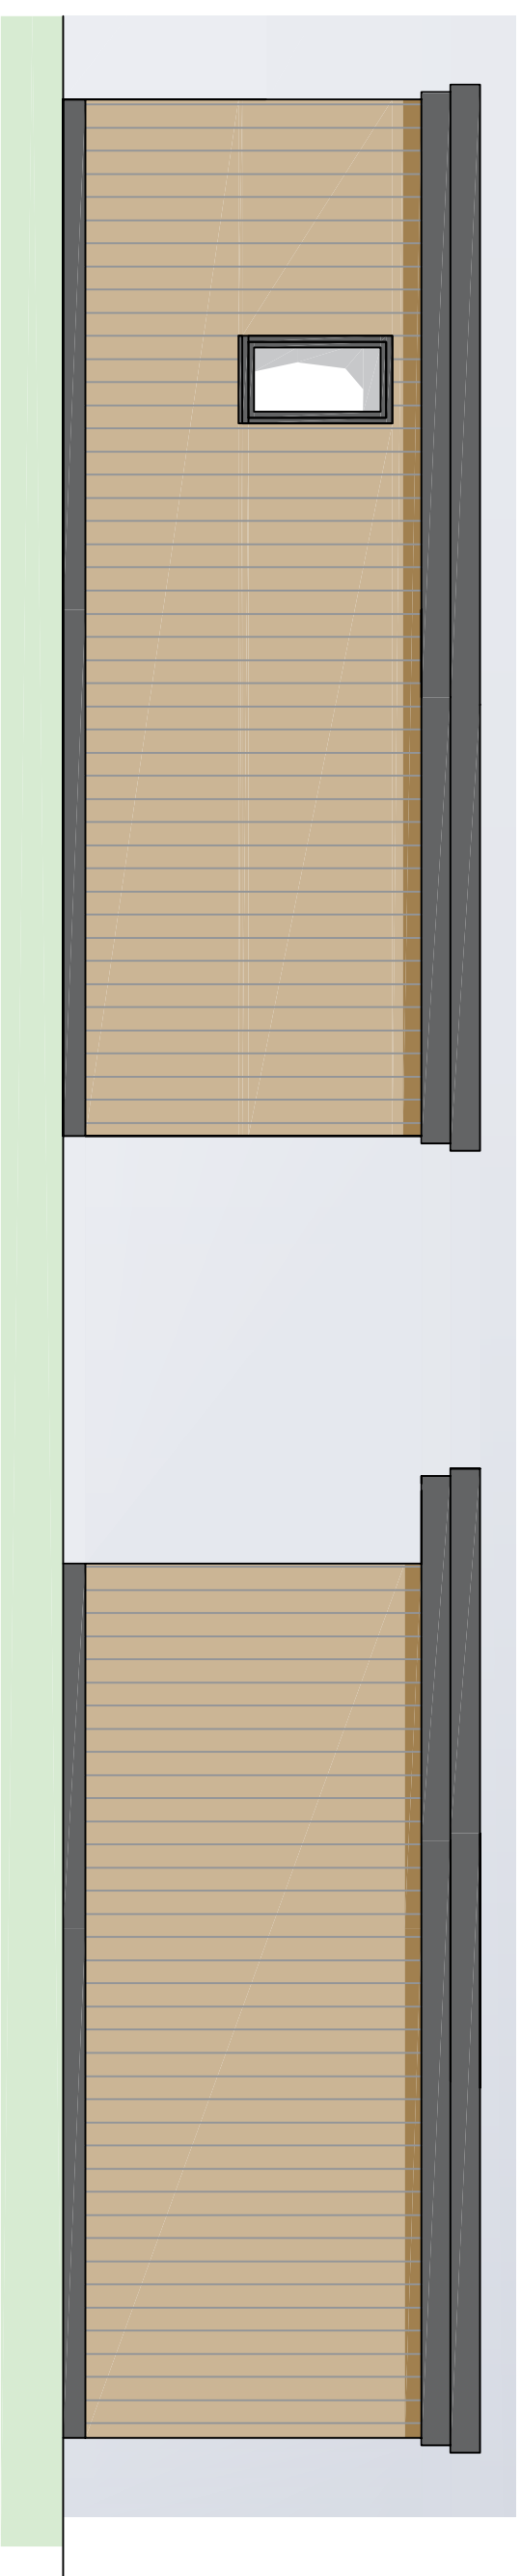

PROPOSED NORTH ELEVATION 1:50

PROPOSED EAST ELEVATION 1:50

REV.	DESCRIPTION	DATE

Company Title



Job Title
PROPOSED ANNEX

GRUYSHAYSE FARM
CULLOMPTON
EX16 1NA
Drawing Name

PROPOSED ELEVATIONS


Drawing Status
PLANNING

Drawn By
Jane Pritchett

Date
27/03/2024

Drawing Scale
1:50 @ A3

Layout ID Status Revision
24/GE/02 C

 

SCALE BAR