



Plot 2 SOUTH ELEVATION  
1:100



Plot 2 EAST ELEVATION  
1:100




Plot 2 WEST ELEVATION  
1:100



NORTH ELEVATION  
1:100



1 Scale  
1:100

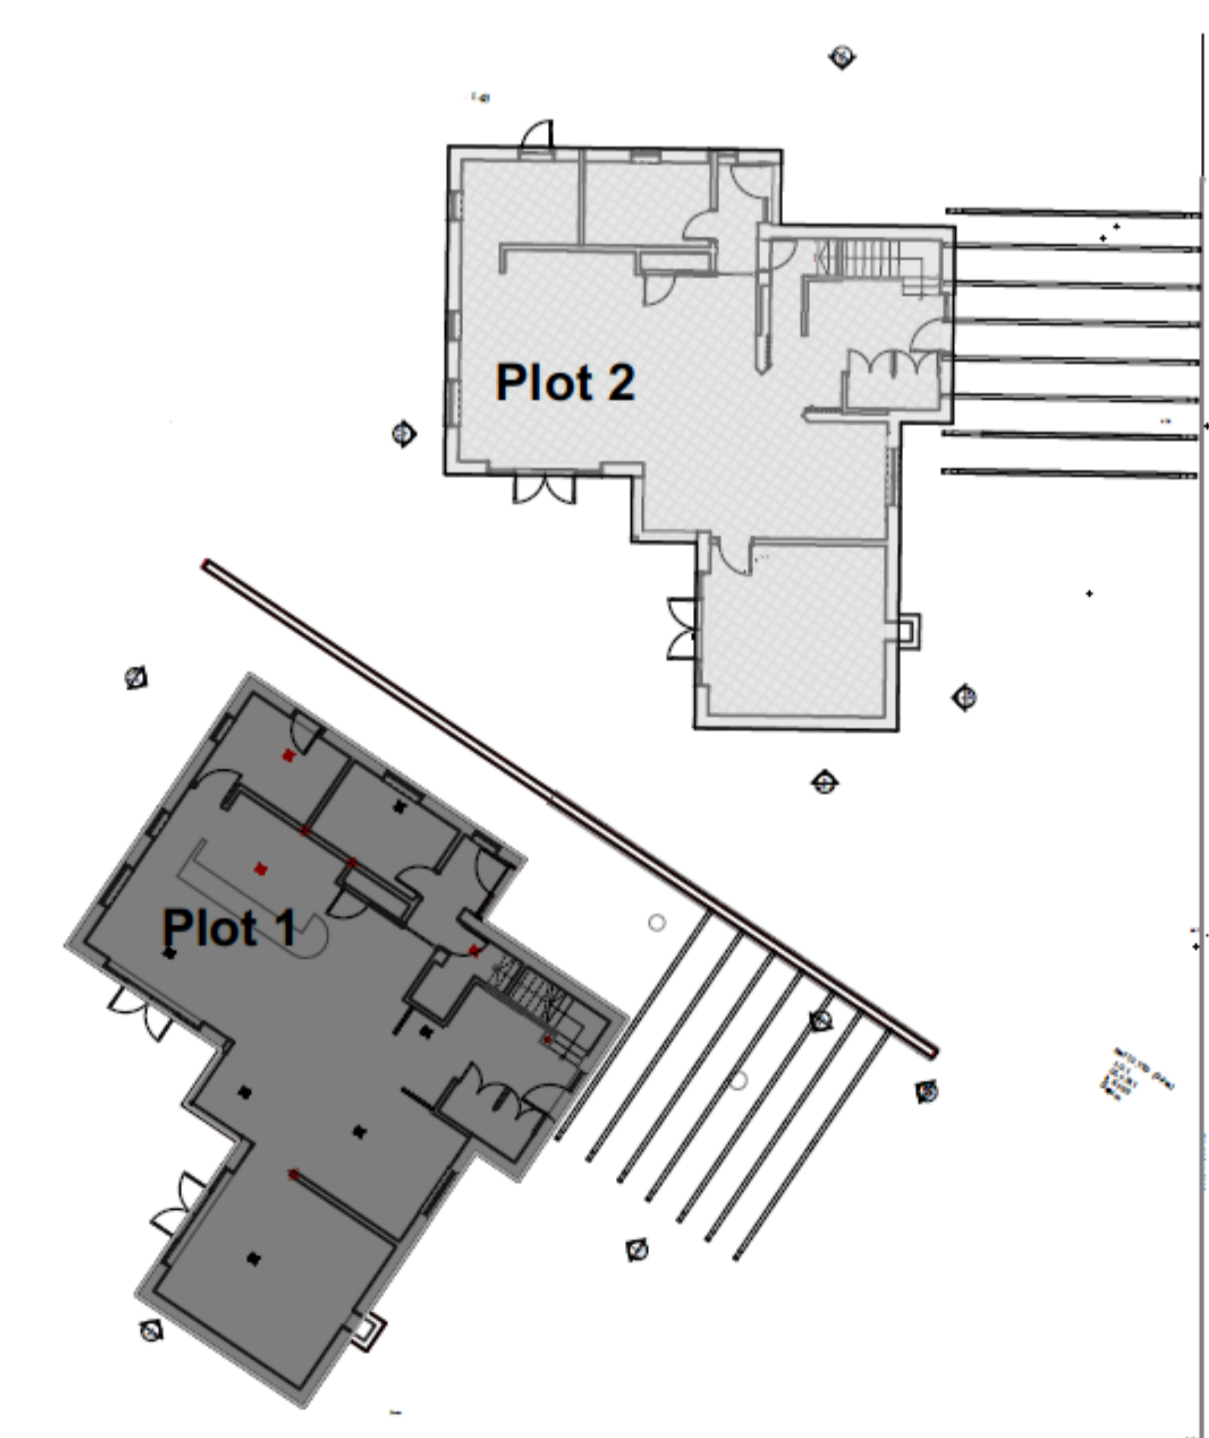

6 Scale  
1:200



**Steve Eastland  
Design Ltd**

The Old Farmhouse Orway Kentisbeare Devon, EX15 2EX  
**Chartered Architects**  
Registered Office: 5 Woodfield Close, Colampton, Devon, EX15 1PR Registered No: 400308 England

| Construction Risk | Maintenance Risk | Demolition Risk |
|-------------------|------------------|-----------------|
|                   |                  |                 |

In addition to the hazards normally associated with the types of work detailed on this drawing take note of the above. It is assumed that all works on this drawing will be carried out by a competent contractor working, where appropriate, to an appropriate method statement.

Safety Health and Environmental Information Box

|                              |  |
|------------------------------|--|
| HolmeField                   |  |
| <b>Milton Properties Ltd</b> |  |

← 2 mm ACTUAL →

IF THE ABOVE DIMENSION DOES NOT MEASURE THREE CENTIMETERS (3 cm) EXACTLY, THIS DRAWING WILL HAVE BEEN ENLARGED OR REDUCED AFFECTING ALL LABELED SCALES.

| BY | REVISIONS | DATE |
|----|-----------|------|
|    |           |      |
|    |           |      |
|        |            |
|--------|------------|
| Date:  | 11/04/2024 |
| Scale: | AS NOTED   |
| Drawn: |            |
| Job:   |            |
| Sheet: |            |

**306.A.12.A**

Plotted On: 11/04/2024

**PLOT 2 BUILDING ELEVATIONS**