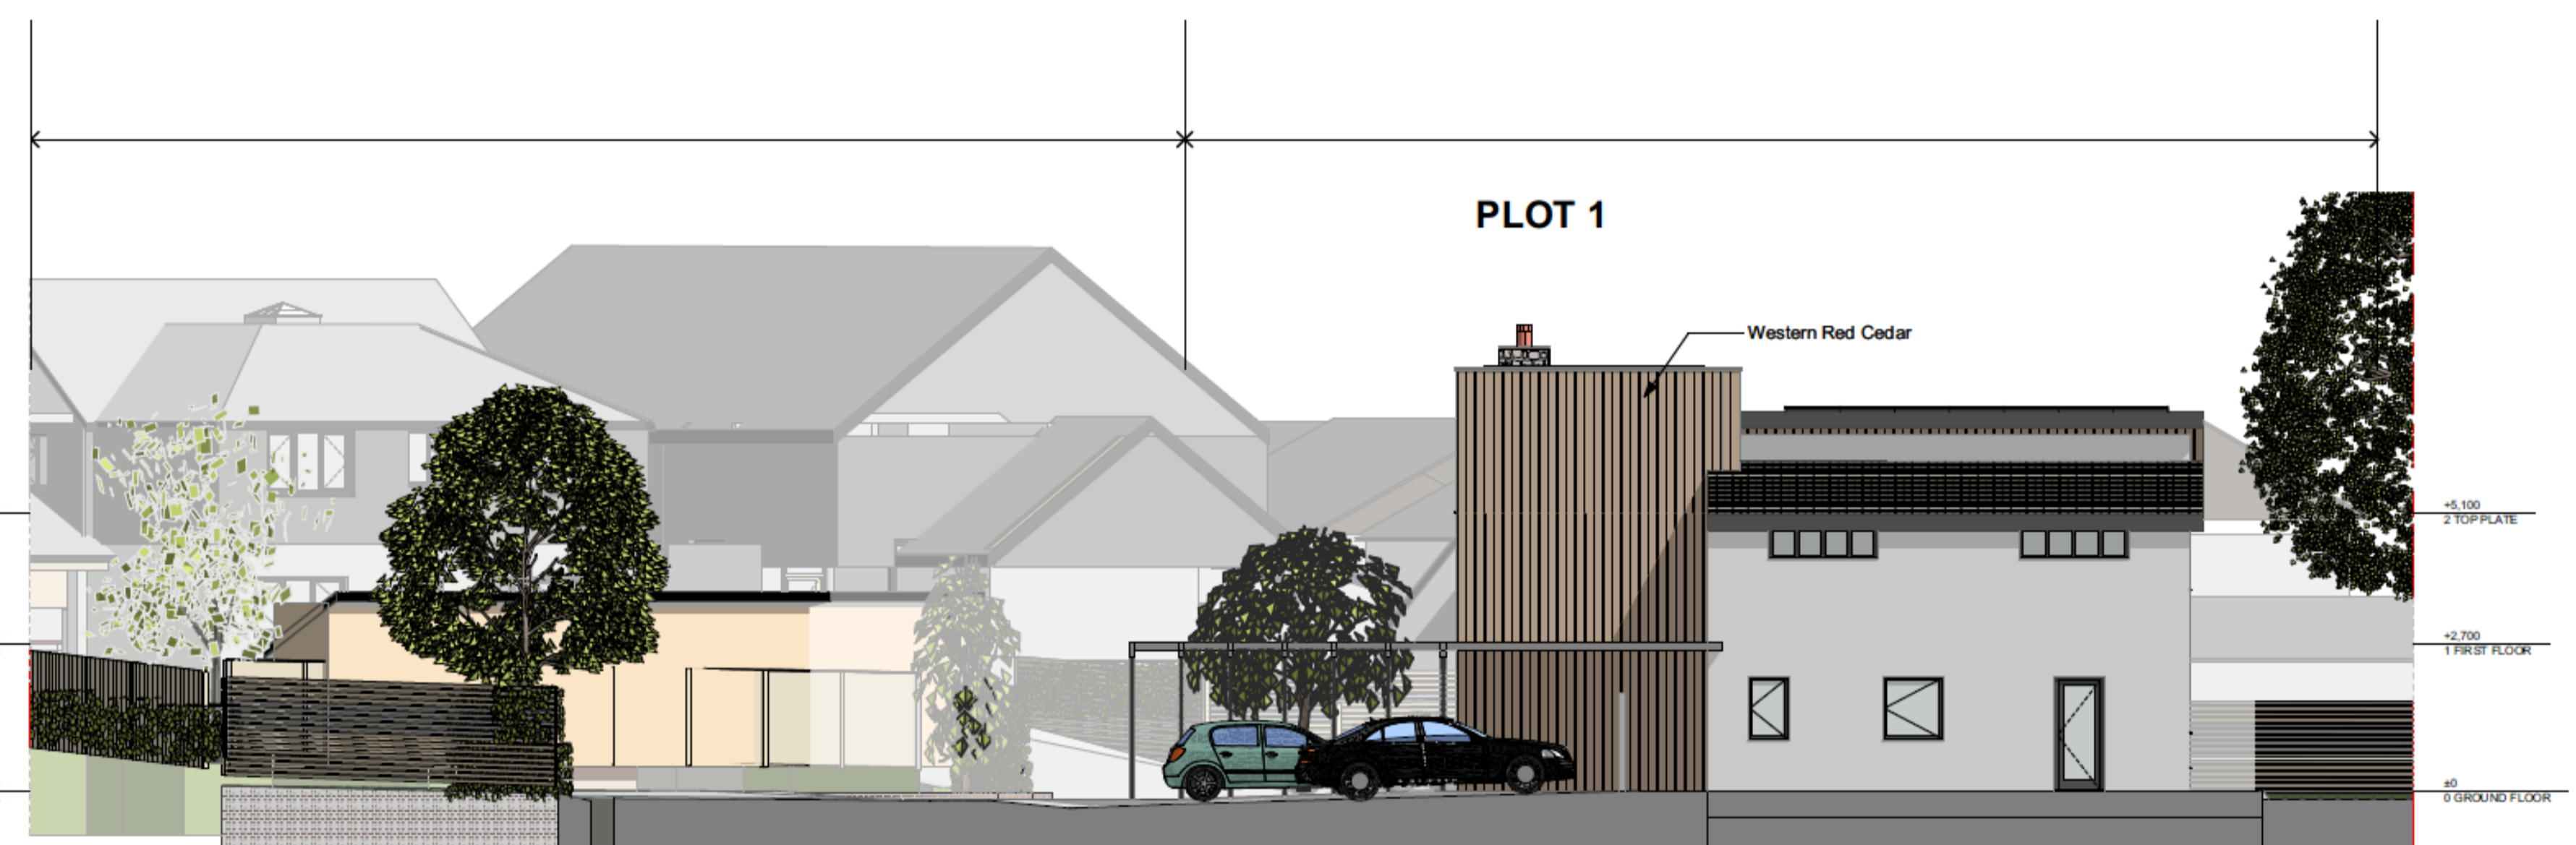




Plot 1 -South Elevation
1:100



Plot 1 East Elevation
1:100

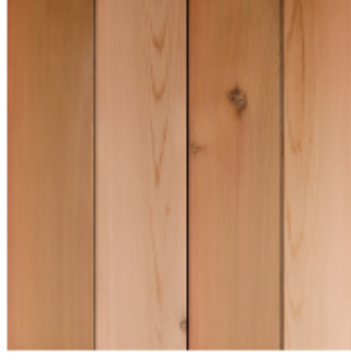

 





Plot 1 North Elevation
1:100



Plot 1 & 2 West Elevations
1:100

Materials Plots 1 and 2

-  No 4 Western Red Cedar
-  BMQ Sandstone Random Cladding Slips to chimney stacks
-  External Render Dulux Jasmine White Weathersheild
-  Galvanised Steel Rainwater Goods
-  Black ash finished UPVC window and doors
-  External Surface to Drive South Cerney 10mm filled gravel grids

5 Scale 1:100

6 Scale 1:200



**Steve Eastland
Design Ltd**

The Old Farmhouse Orway Kentisbeare Devon, EX15 2EX
Chartered Architects
Registered Office: 5/Westfield Close, Culampton, Devon, EX15 1PR Registered No. 6500386 England

Construction/Uses	Materials/Finishing/Plates	Demolition/Options/Notes

In addition to the hazards risks normally associated with the types of work detailed on this drawing take note of the above. It is assumed that all works on this drawing will be carried out by a competent contractor working, where appropriate, to an appropriate method statement.

Safety Health and Environmental Information Box

Holmefield	Milton Properties Ltd
------------	-----------------------

IF THE ABOVE DIMENSION DOES NOT MEASURE THREE CENTIMETERS (3 cm) EXACTLY, THIS DRAWING WILL HAVE BEEN ENLARGED OR REDUCED OR AFFECTING ALL LABELED SCALES.

BY	REVISIONS	DATE

Date: 11/04/2024
Scale: AS NOTED
Drawn:
Job:
Sheet:

306.A.11.A
Plotted On: 11/04/2024

Plot 1 BUILDING ELEVATIONS