




SOUTH ELEVATION

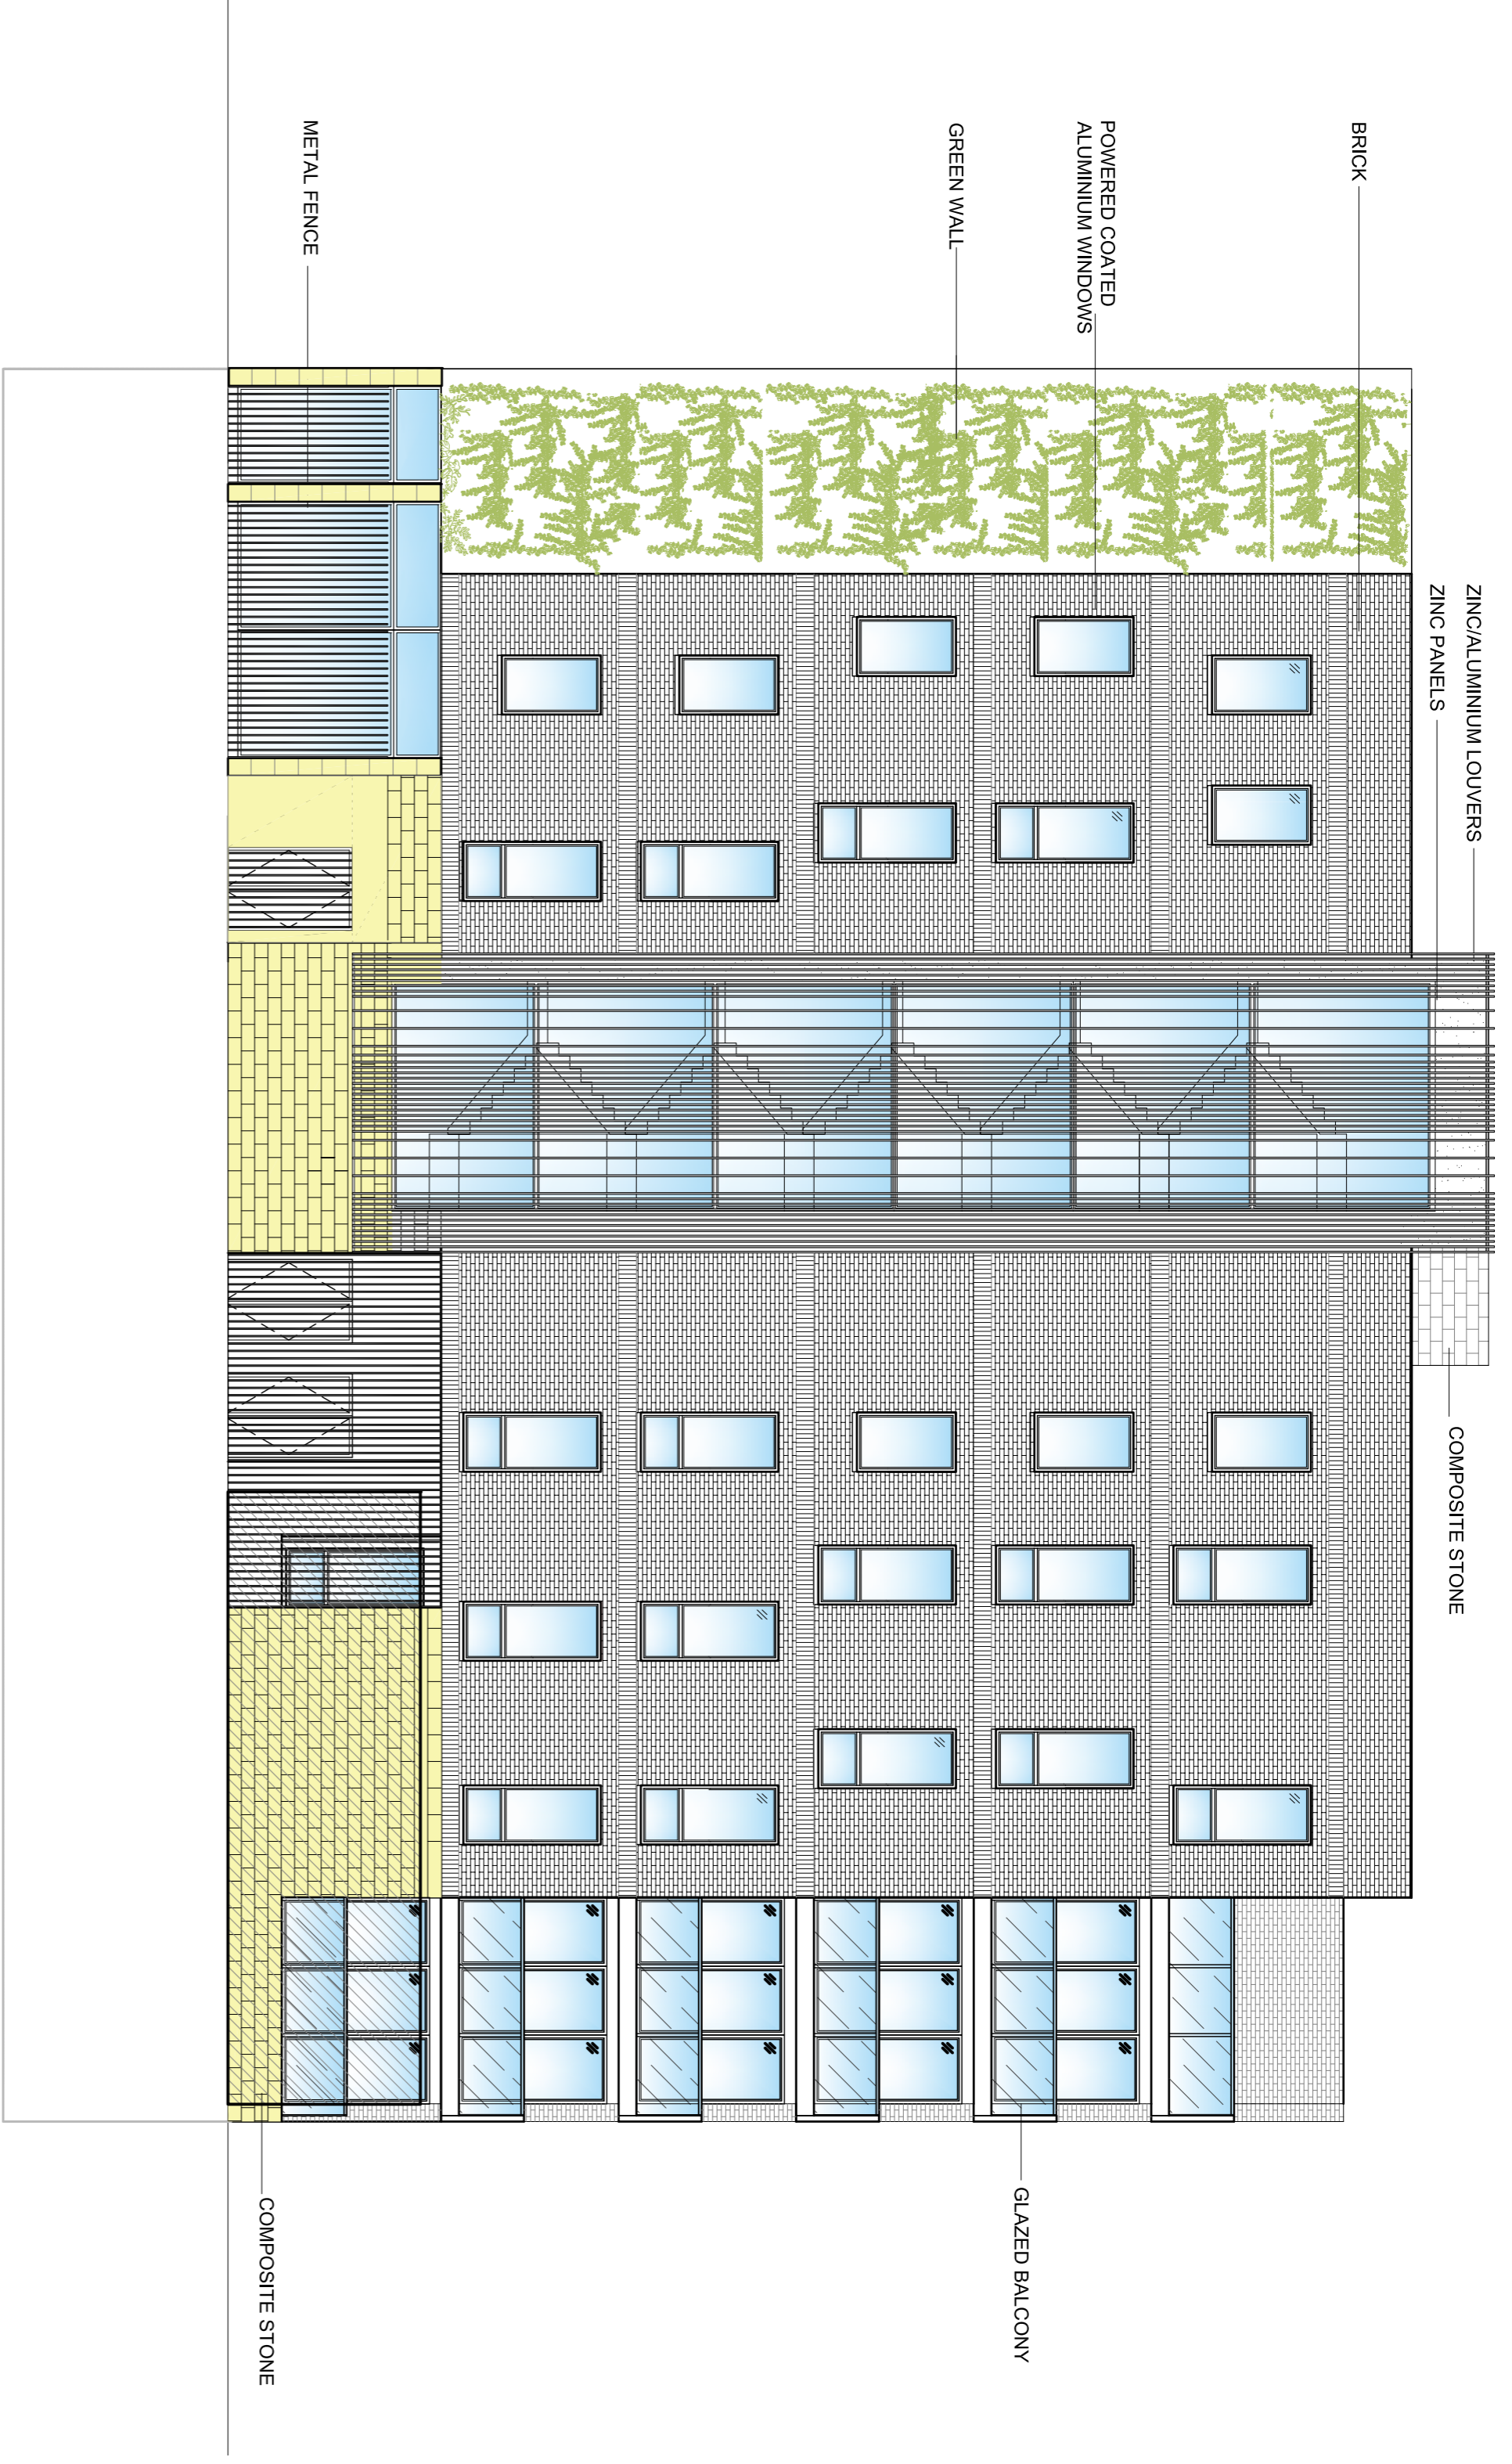

EAST ELEVATION

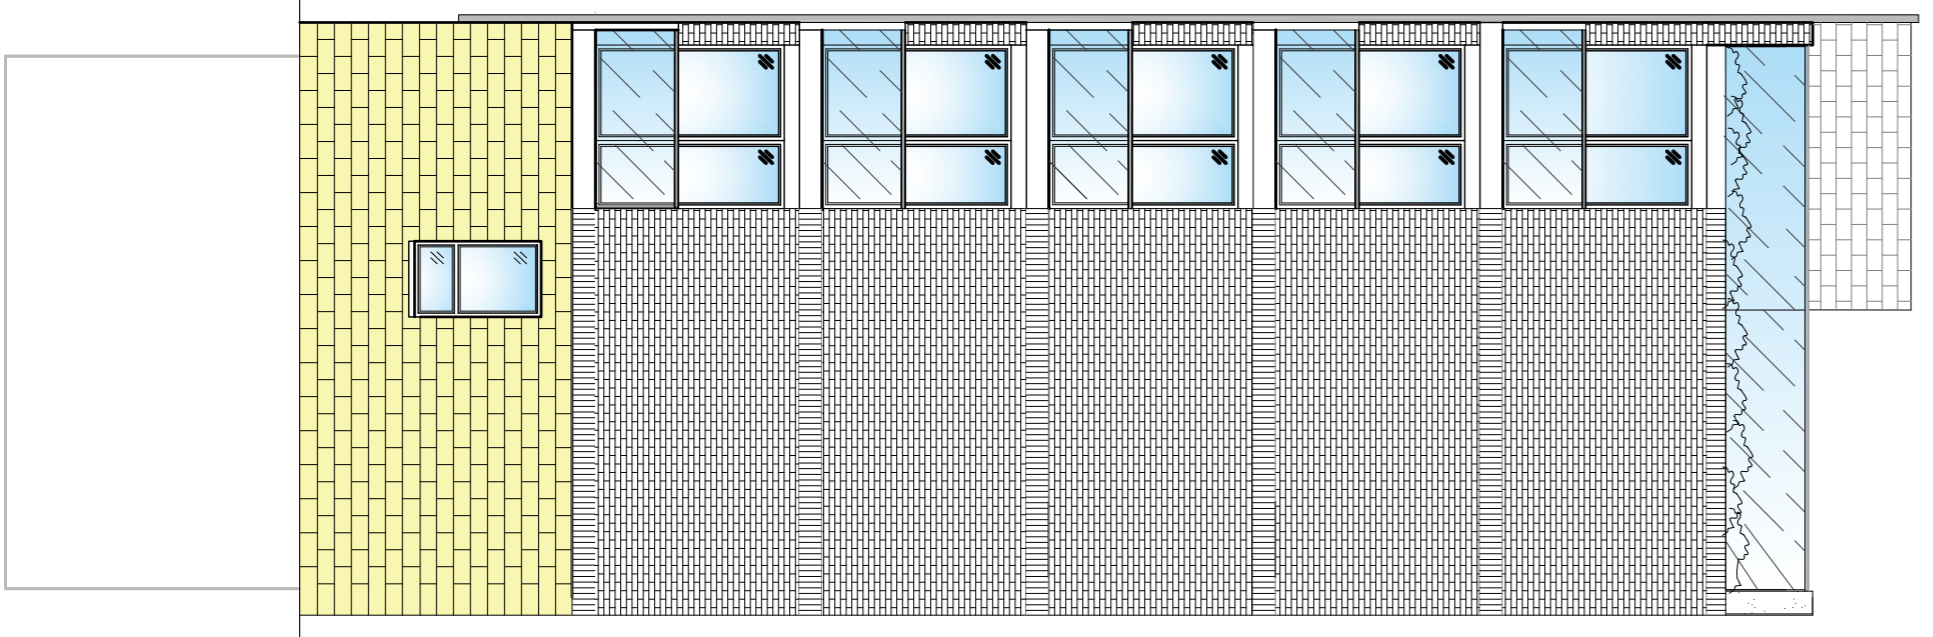

NORTH ELEVATION

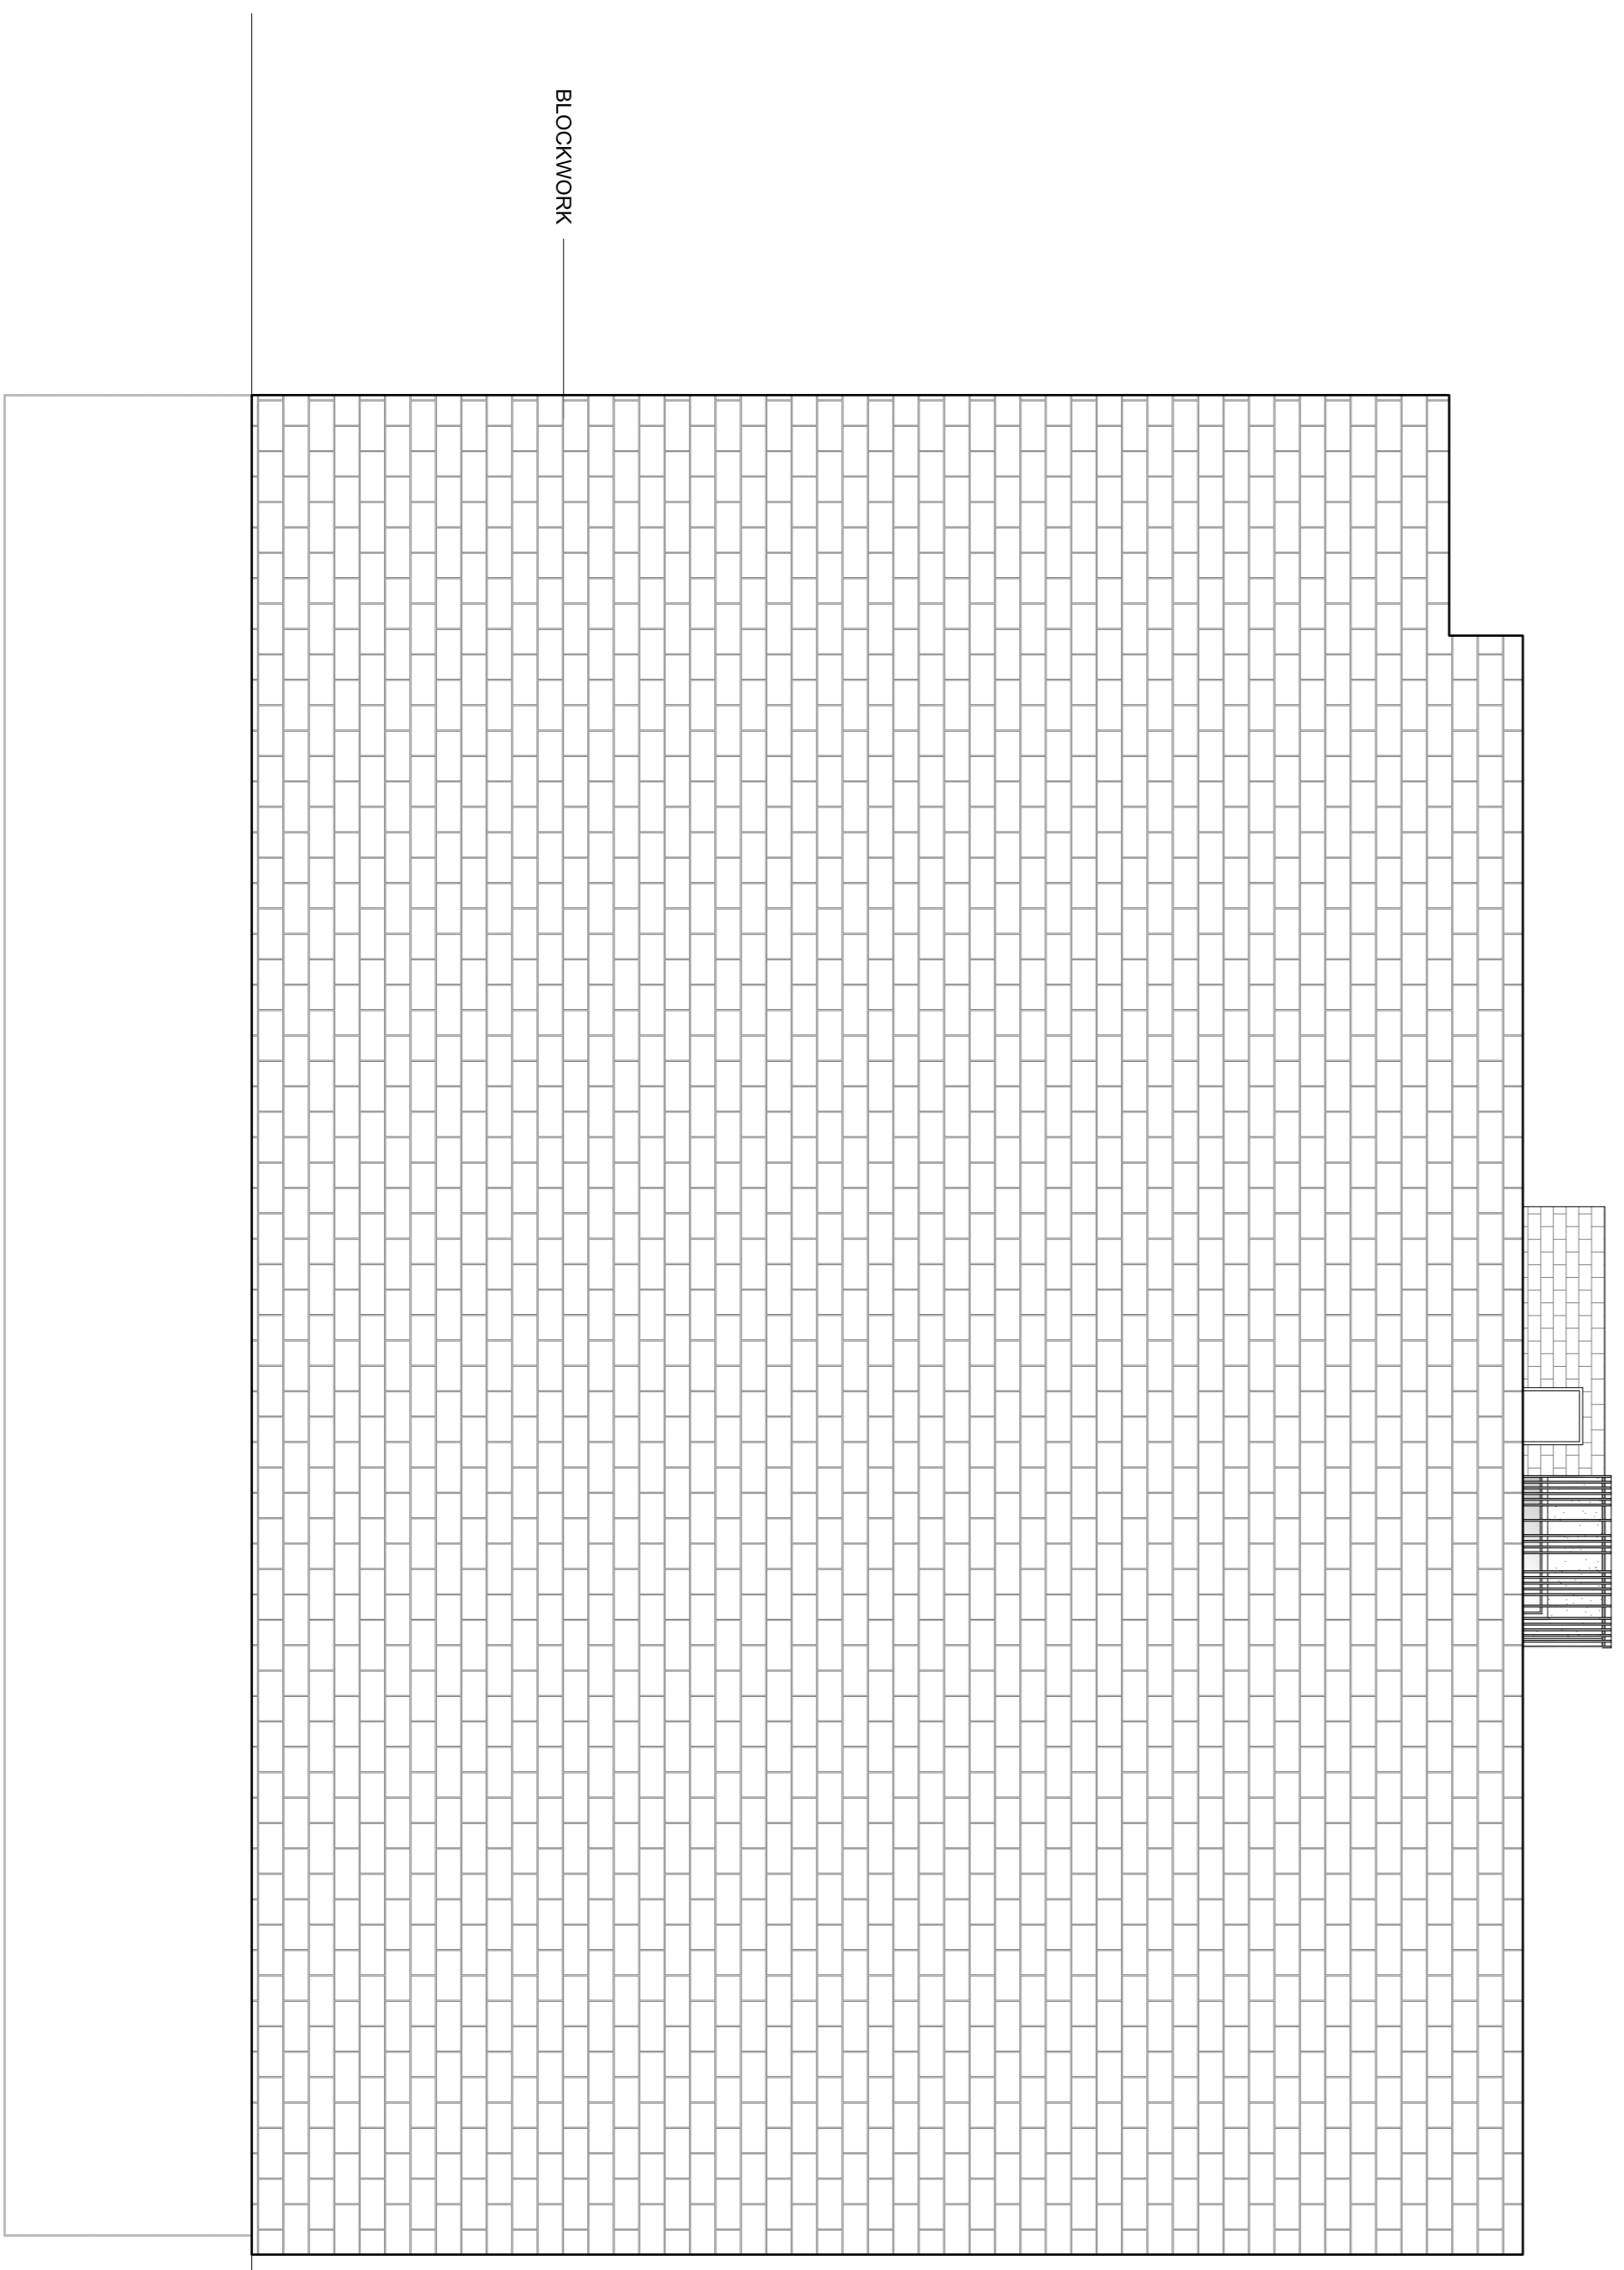

WEST ELEVATION

- FINISHES KEY:
1. RECONSTITUTED STONE CLADDING
 2. BROWN BRICK
 3. PCC - GREY ALUMINIUM WINDOWS AND DOORS
 4. ALUMINIUM/ ZINC LOUVERS
 5. FRAMELESS GLASS BALUSTRADES
 6. GREEN WALL
 7. METAL FENCE
 8. ZINC CLADDING - STAIRCASE

REV / J New flat added

RUSSELL ASSOCIATES
A R C H I T E C T S
 ARCHITECTURE : INTERIOR : PLANNING
 88 BLACKHEATH ROAD, GREENWICH LONDON SE18 8DA
 TEL : 020 85193957 Email : info@russellassociates.com

PROPOSED ELEVATIONS
 62 THAMES STREET
 GREENWICH
 SE10 9BX

PAGE SIZE : A1	Dwg No:
SCALE : 1:100	1057/12J
DATE : 23/07/10	
DRAWN BY : KR	
CHECK BY : PR	