


BASEMENT


HORSEFERRY PLACE

HOLT COURT

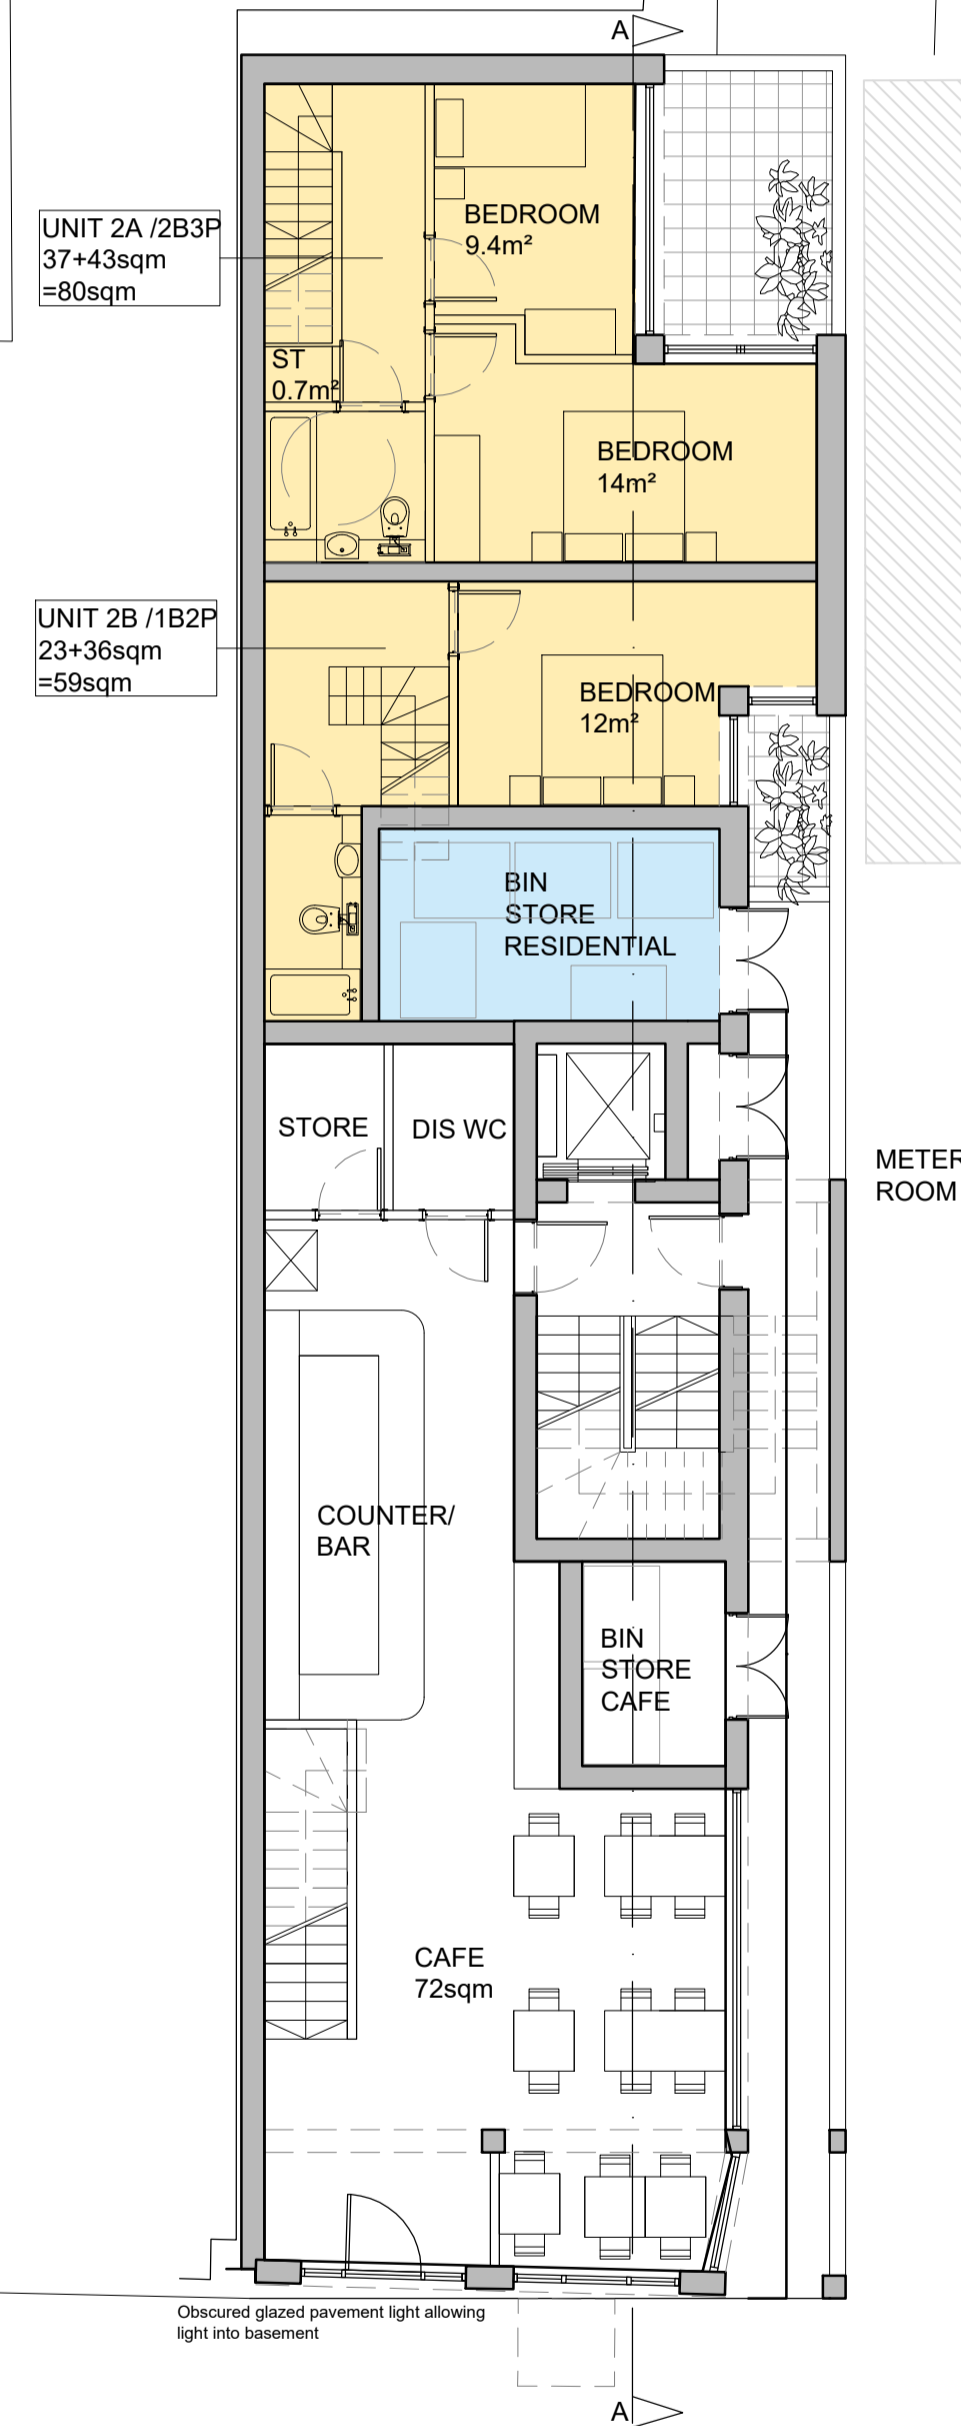


GROUND

THAMES STREET

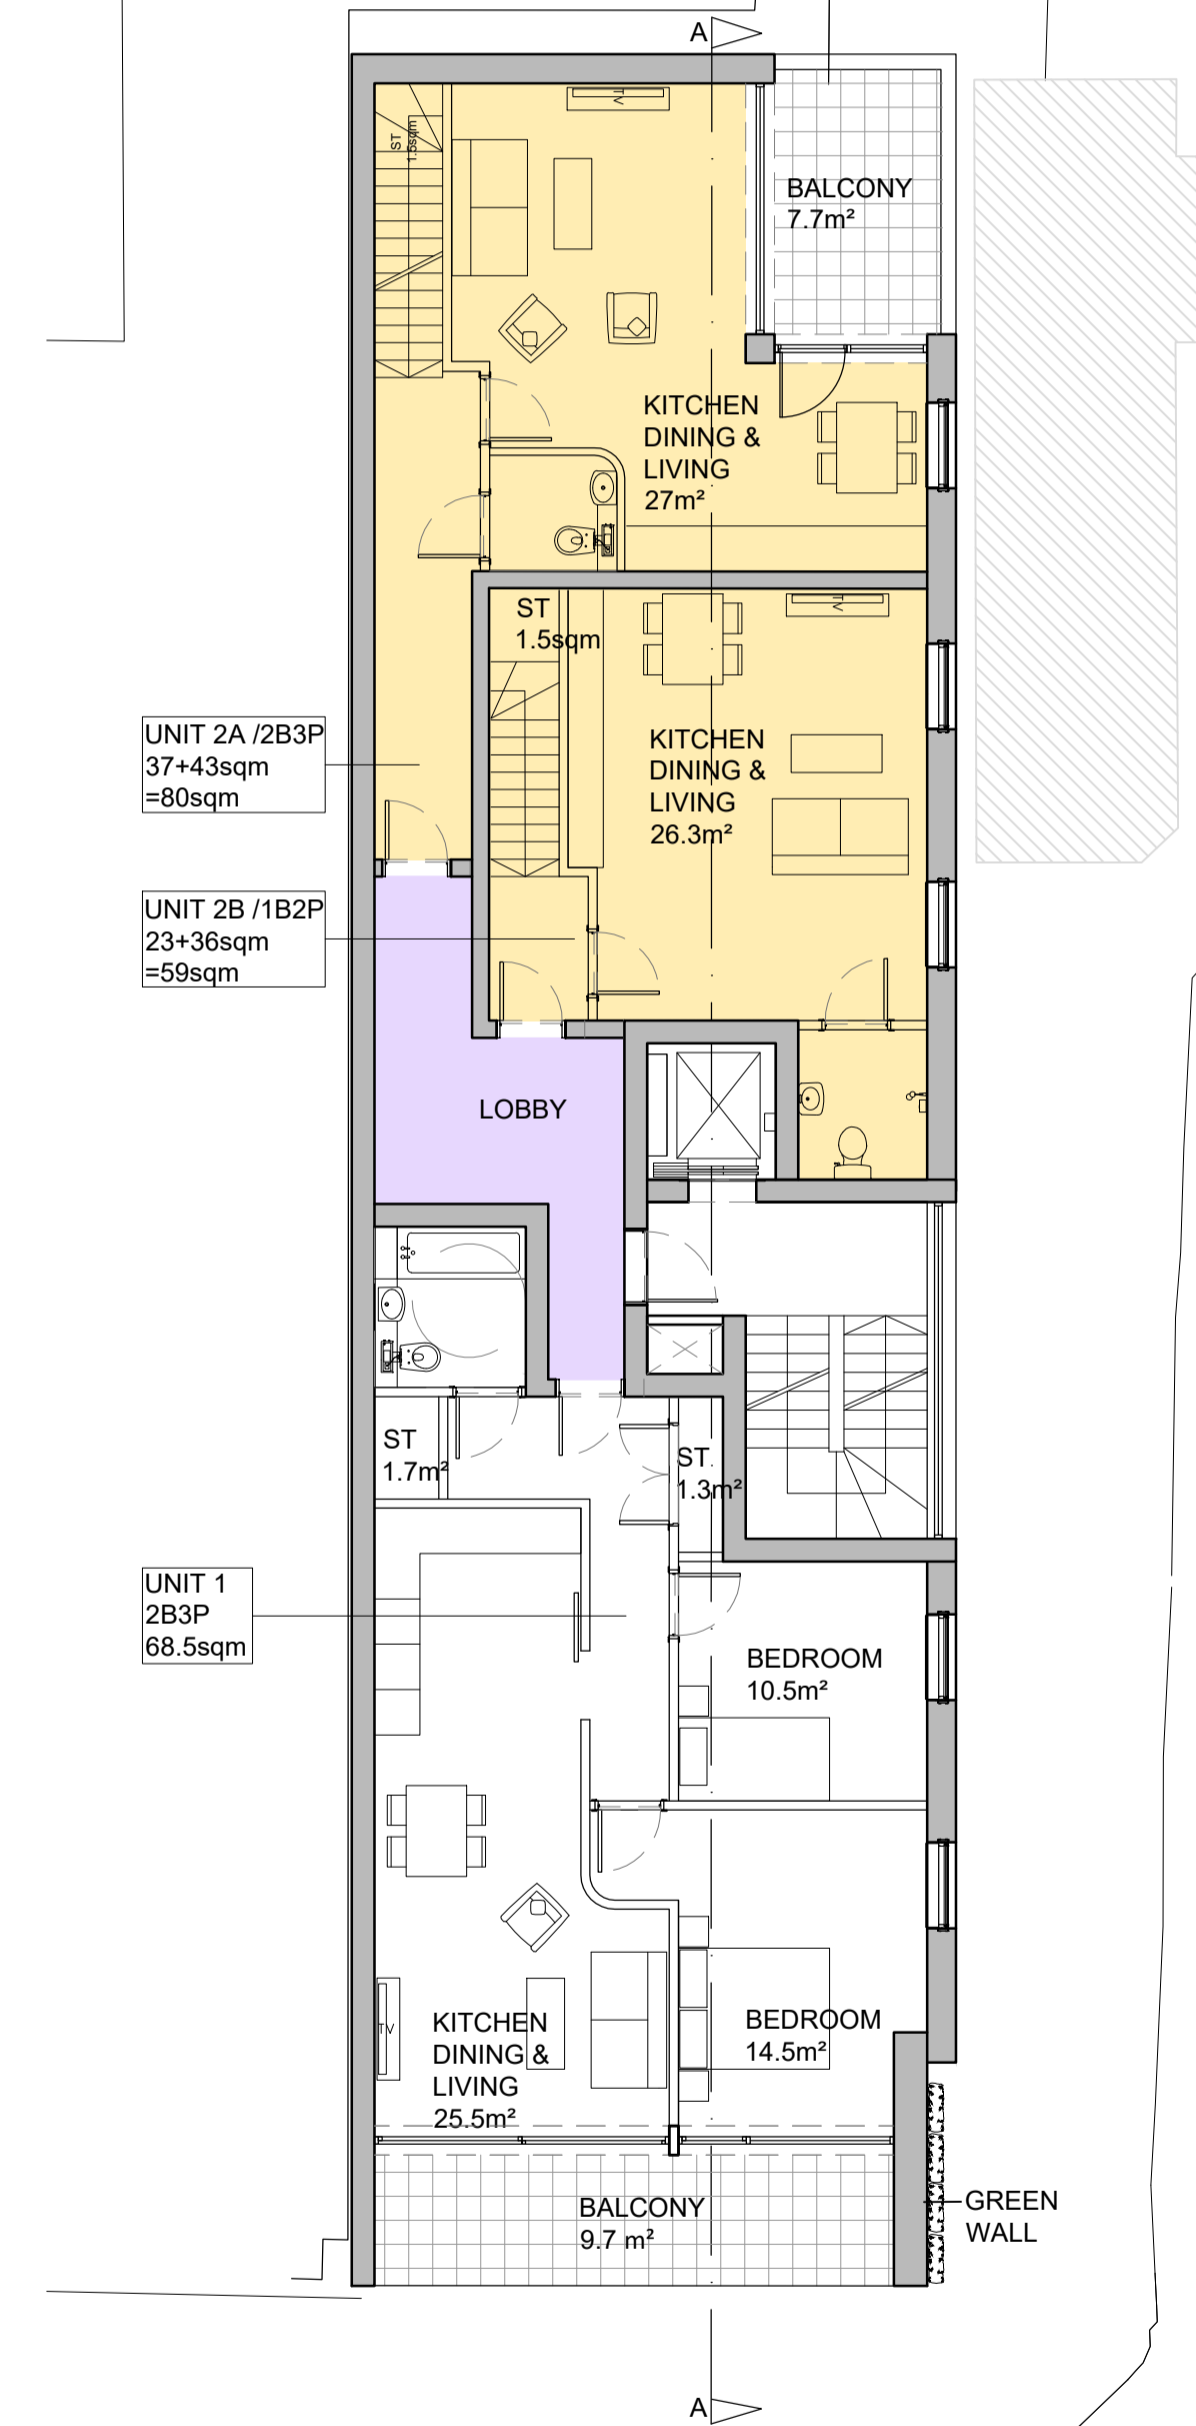

FIRST

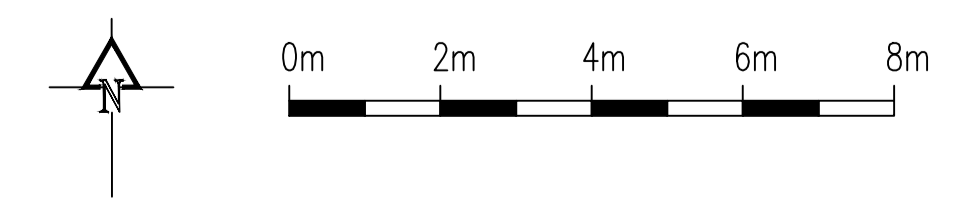

REV J New flat added

RUSSELL ASSOCIATES
ARCHITECTS
 ARCHITECTURE : INTERIOR : PLANNING
 86 BLACKHEATH ROAD, GREENWICH LONDON SE10 8DA
 Tel : 0208 3200990 Email : info@russellassociates.co.uk

PROPOSED FLOOR PLANS

62 THAMES STREET
 GREENWICH
 LONDON SE10 9BX

PAGE SIZE : A1
 SCALE : 1:100
 DATE : 02/02/11
 DRAWN BY : KR
 CHECK BY : PR

Dwg. No:
1057/10J