



SOUTH ELEVATION

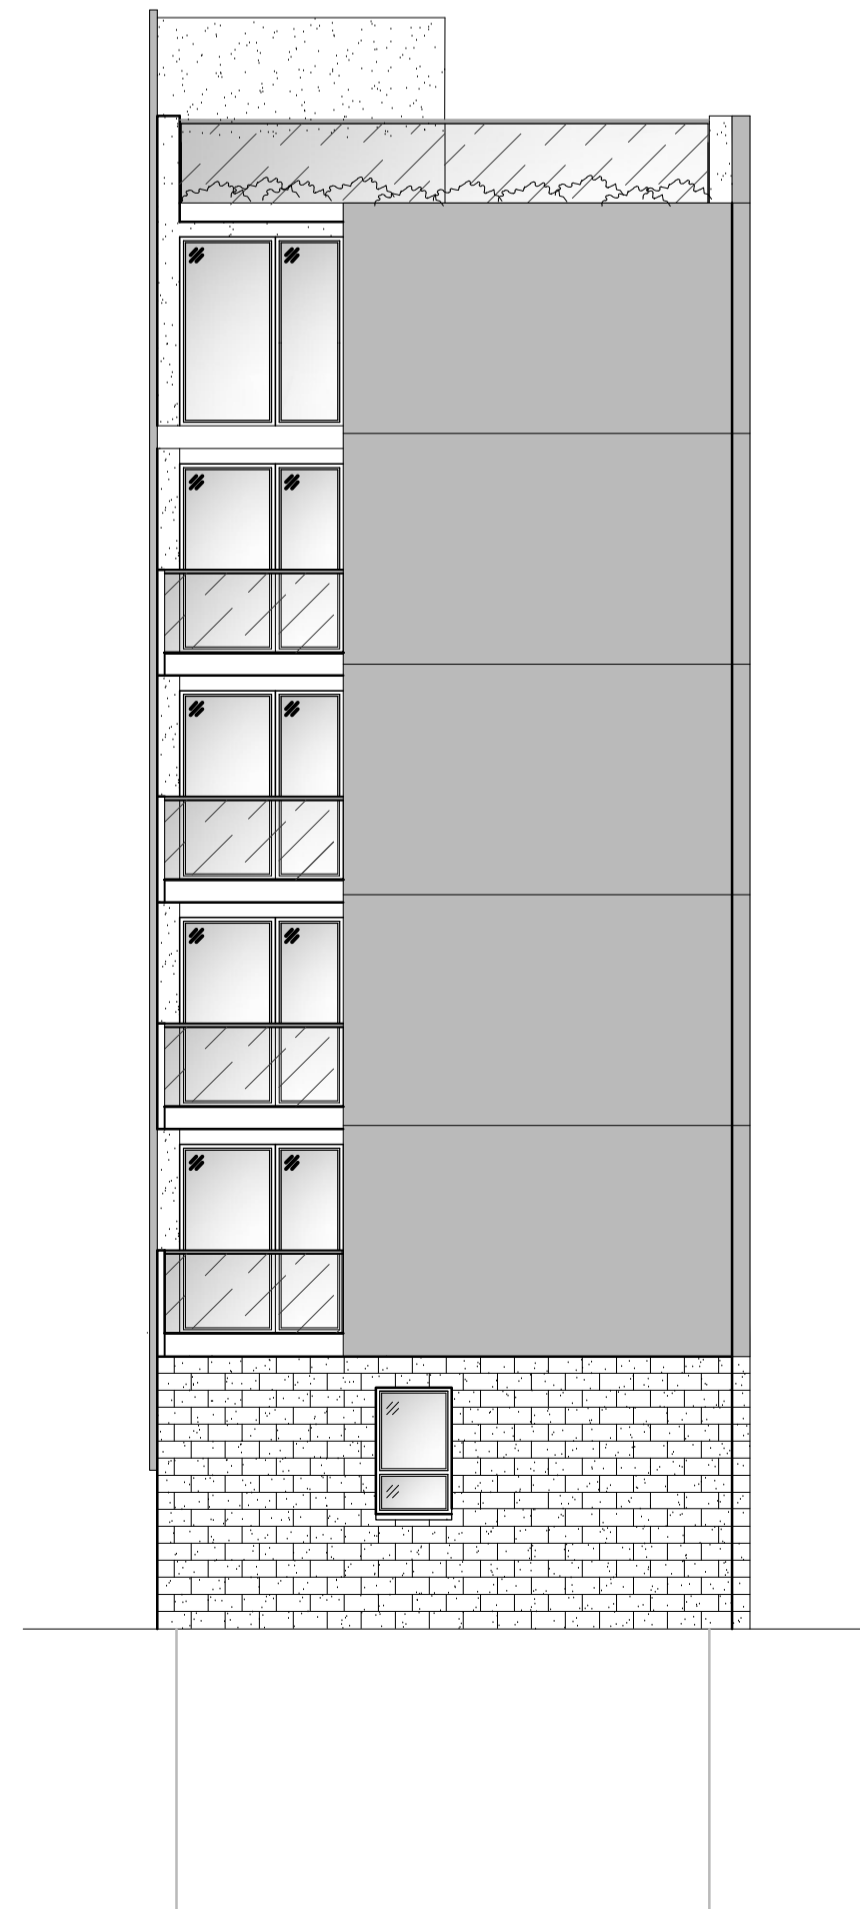

EAST ELEVATION



NORTH ELEVATION

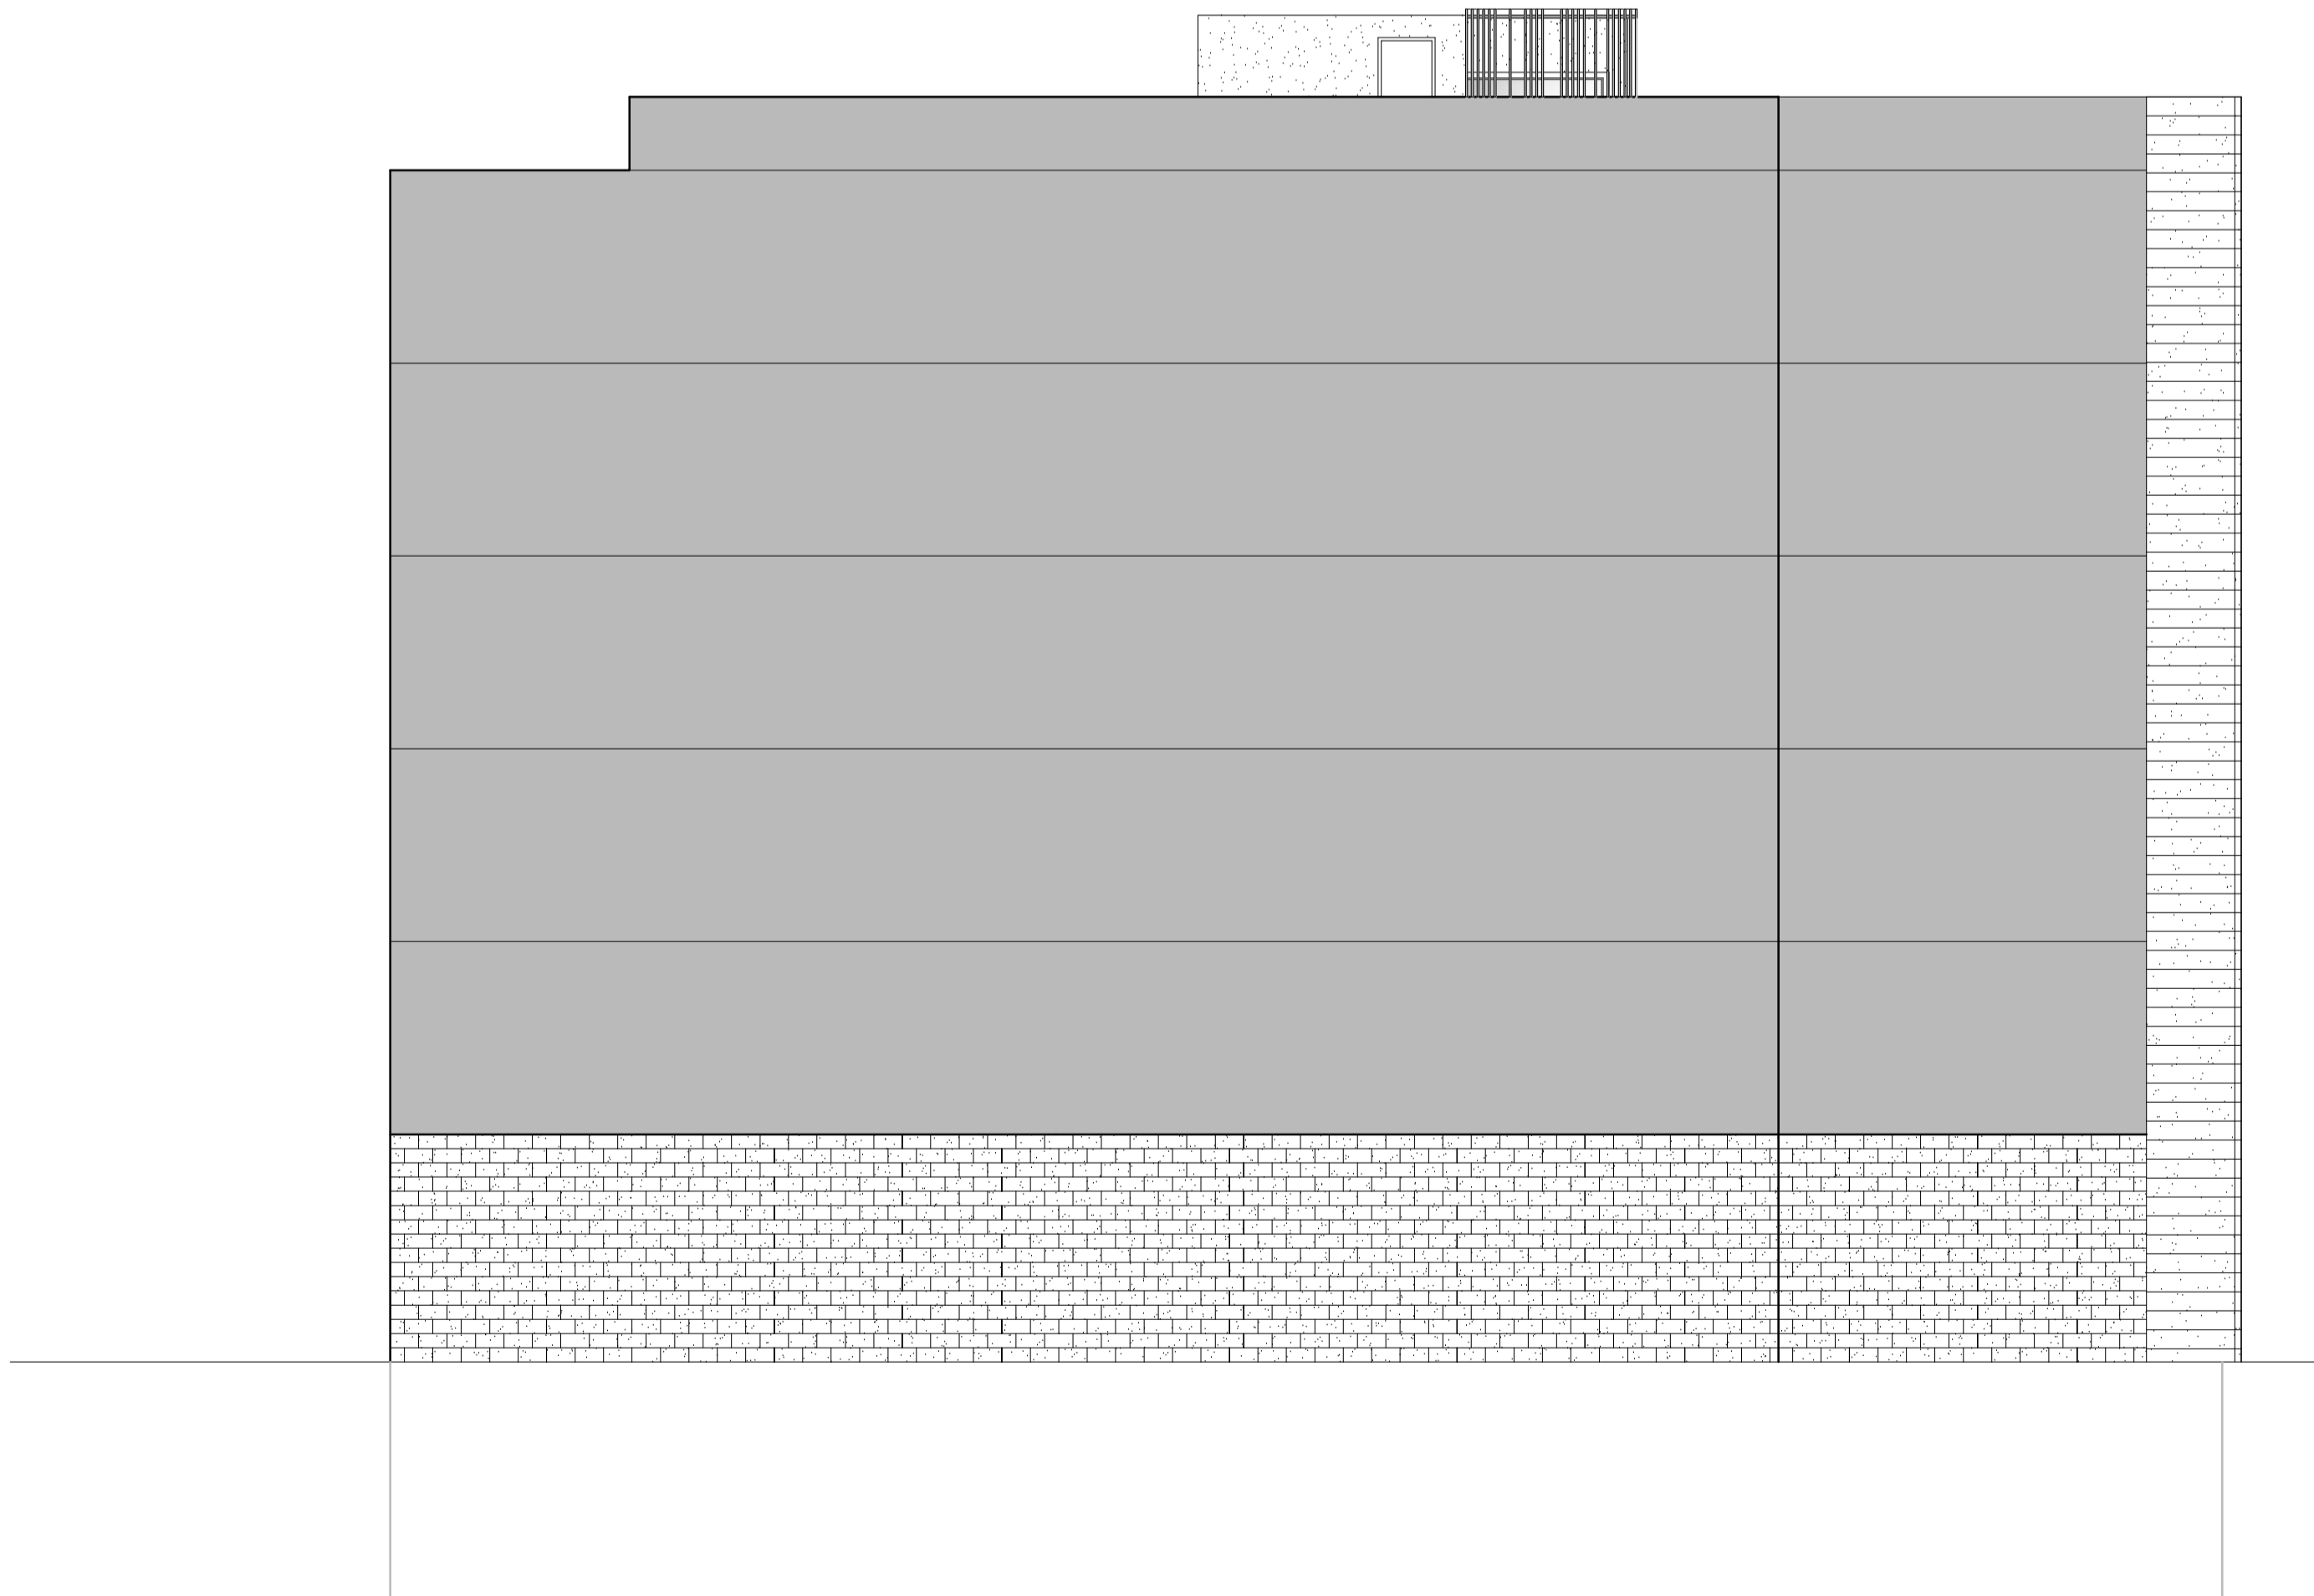

WEST ELEVATION

AS APPROVED 194322MA

REV F : Green wall and arches added KR 19/09/16
 REV E : Green wall added KR 12/09/16
 REV D : General Revisions CM 23/01/14
 REV C : Revision of all floor plans CM 16/12/13

RUSSELL + MAY
 ASSOCIATES
 ARCHITECTURE AND PLANNING

86 BLACKHEATH ROAD, GREENWICH, LONDON,
 SE10 8DA. TEL. 0208 320 0990 FAX. 0208 320 0991

PROPOSED ELEVATIONS

62 THAMES STREET
 GREENWICH
 SE10 9BX

PAGE SIZE : A1	Dwg. No.
SCALE : 1:100	1057/12F
DATE : 23/07/10	
DRAWN BY : EP	
CHECK BY : PR	