


SECOND

THIRD

FOURTH

FIFTH

ROOF PLAN

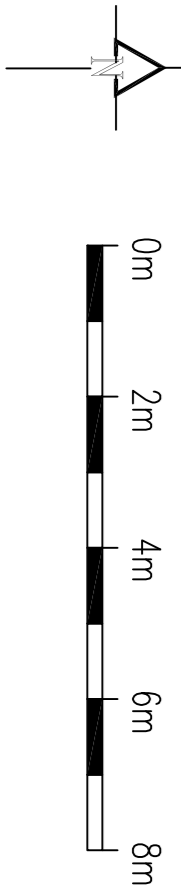

REV J New flat added

RUSSELL ASSOCIATES
A R C H I T E C T S
 ARCHITECTURE : INTERIOR : PLANNING
 88 BLACKHEATH ROAD, GREENWICH LONDON SE10 8BA
 Tel : 0208 3200990 Email : info@russellassociates.co.uk

PROPOSED FLOOR PLANS

62 THAMES STREET
 GREENWICH
 LONDON SE10 9BX

PAGE SIZE : A1
 SCALE : 1:100
 DATE : 02/02/11
 DRAWN BY : KR
 CHECK BY : PR

Dwg No: 1057/11J