


new wall to be shared with neighbour, subject to agreement. Alternatively new wall to be set up to but not over boundary.

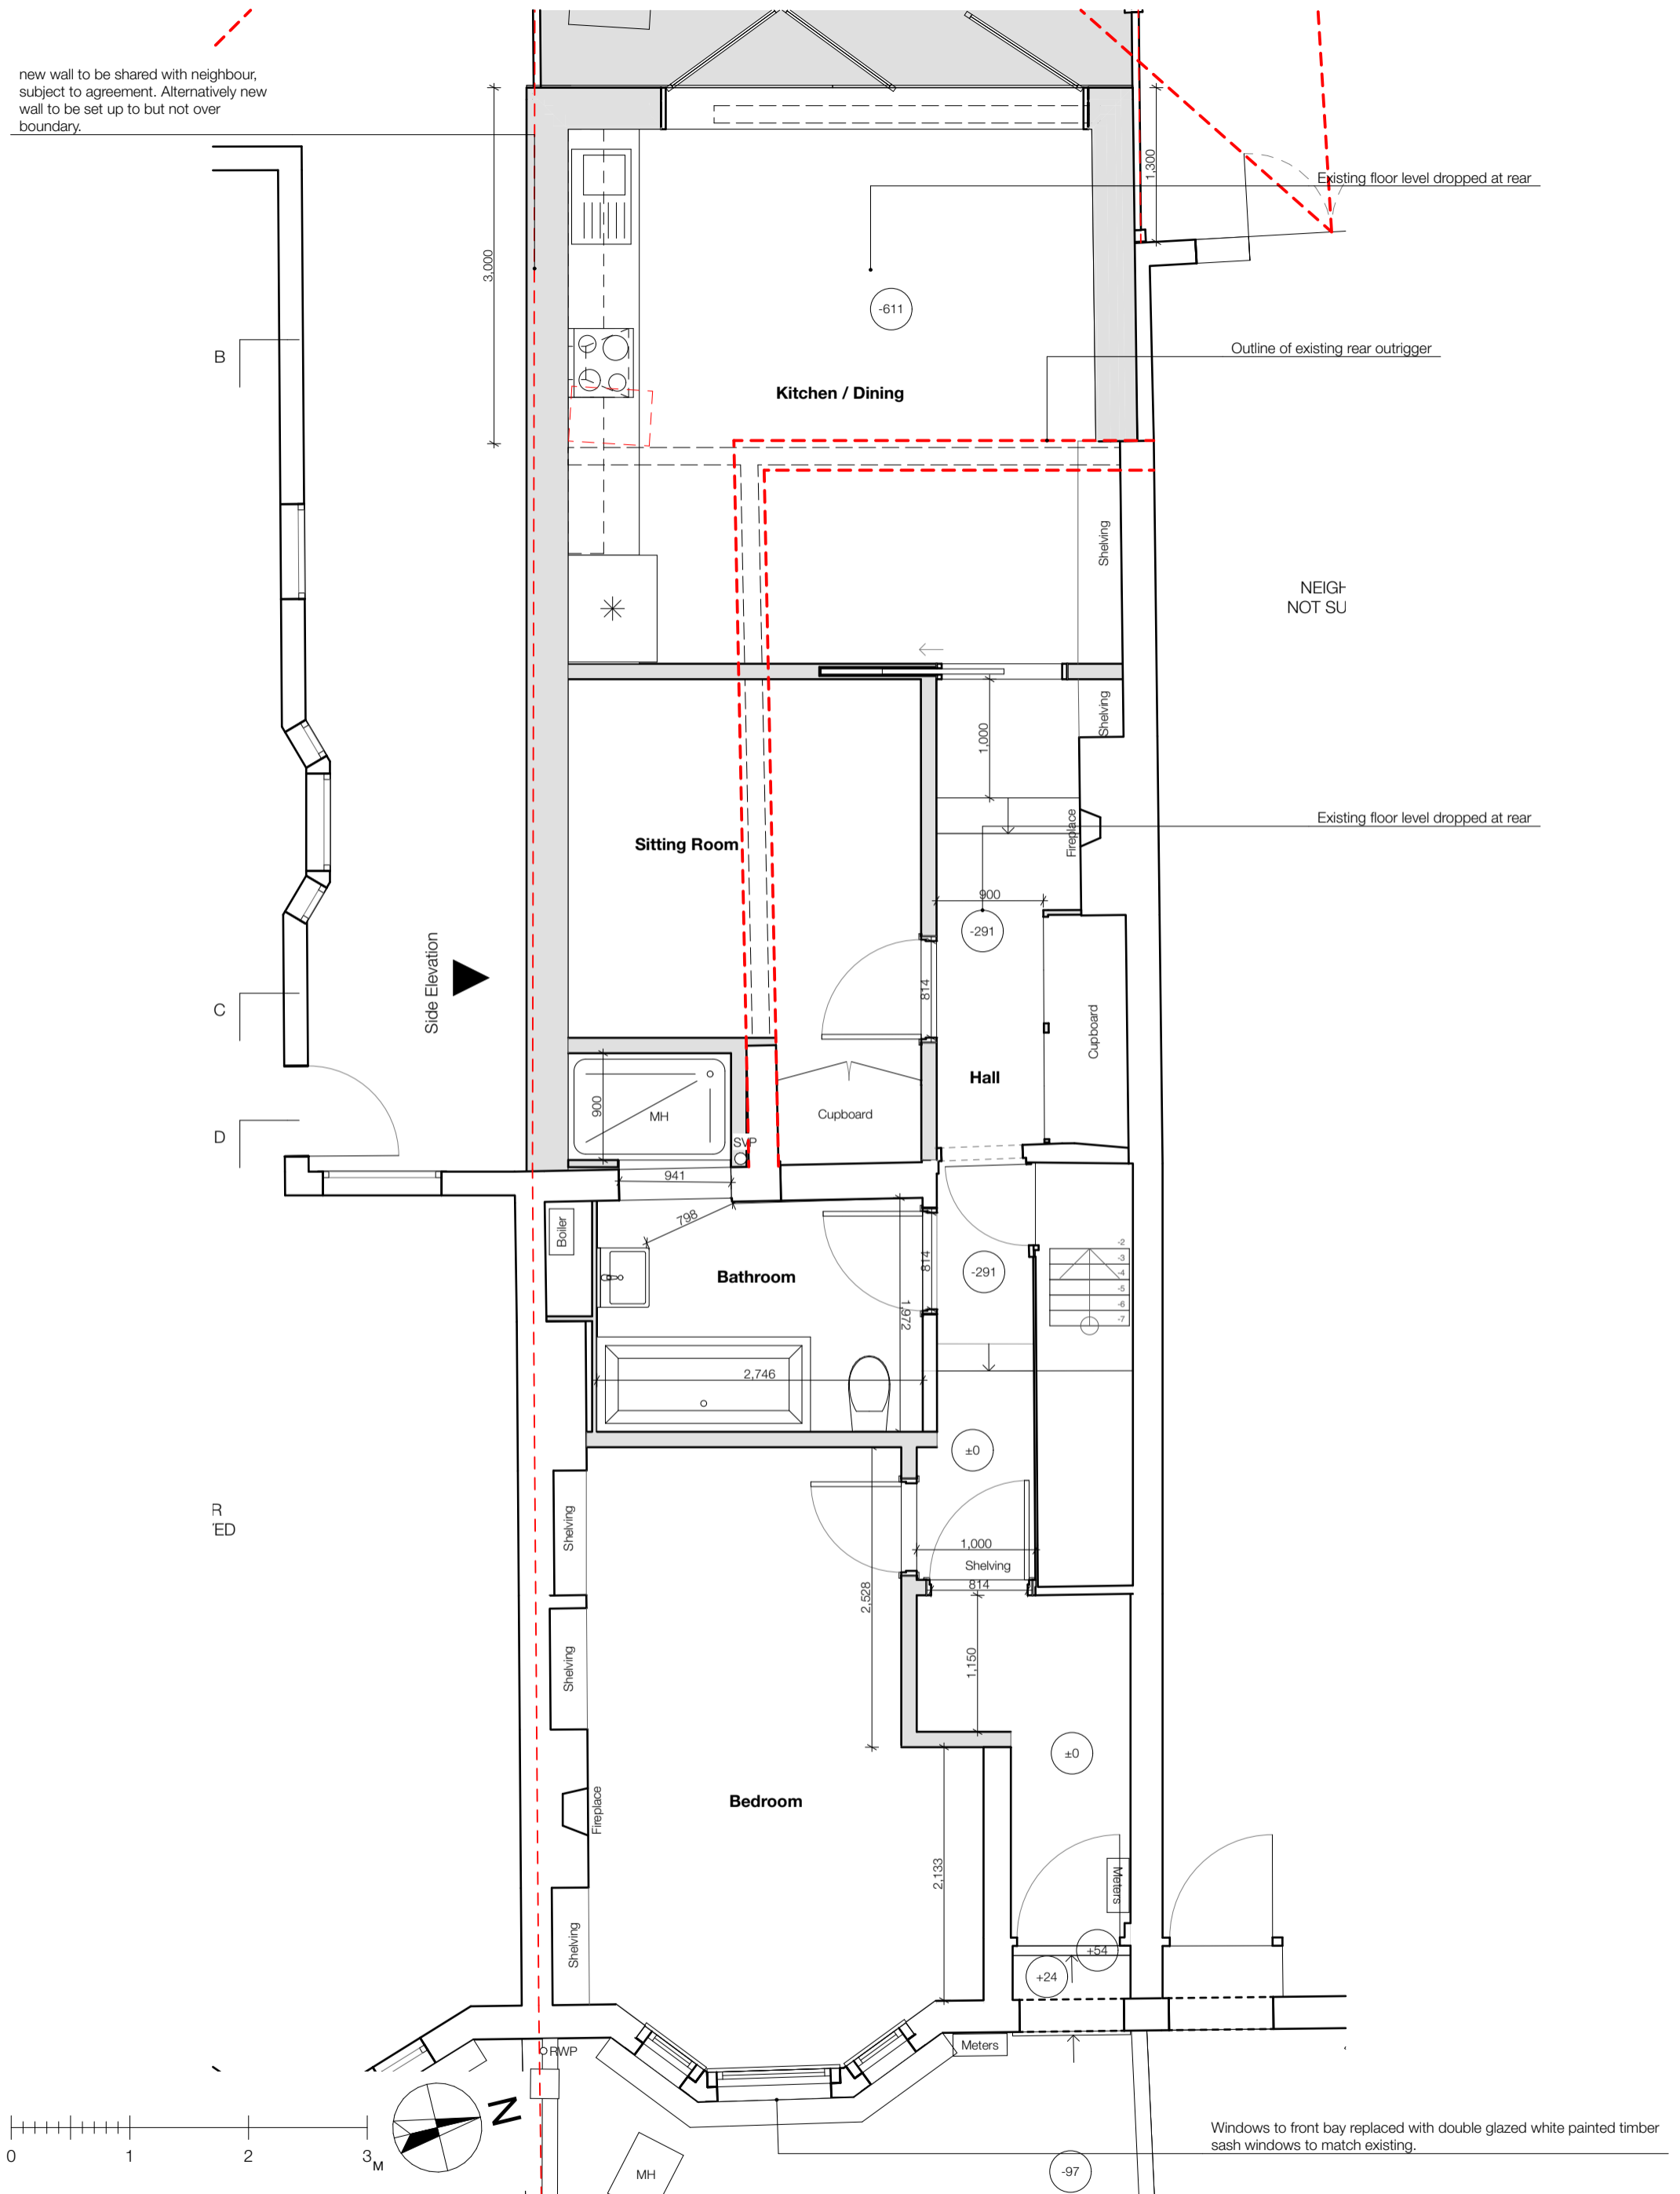

REV	DATE	DRAWN	AMENDMENT

Project **Fellbrigg Road**
 For **Manning**
 Address **24A Fellbrigg Road SE22 9HH**

Drawing **Ground Floor Plan**

Date 23/04/2024 Drawn by BAH File 1023_FellbriggRd_CURRENT.pln

Drawing No. **1023/P/102** Rev *****

benjaminhawkinsarchitecture
 331 Lyham Road, London, SW2 5NS

IF THIS DRAWING HAS BEEN ISSUED FOR CONSTRUCTION DO NOT SCALE DIRECTLY FROM IT. ALL DIMENSIONS TO BE CHECKED ON-SITE. PLEASE CONTACT ARCHITECT IF YOU REQUIRE CONFIRMATION OF ANY DIMENSIONS. ANY DISCREPANCIES TO BE RAISED WITH CONTRACT ADMINISTRATOR.

t +44(0) 7900 896 069
 e info@benjaminhawkinsarchitecture.com
 w www.benjaminhawkinsarchitecture.com

THIS DRAWING HAS BEEN PRODUCED FOR THE NAMED CLIENT AND NAMED PROJECT AND IS NOT INTENDED FOR USE BY ANY OTHER PERSON OR FOR ANY OTHER PURPOSE.
 © benjaminhawkinsarchitecture

Scale **1:50 @ A3**

FOR <PLANNING>