

REVISIONS		
Rev.	Date	By



Elevation BB

Material Schedule:


- ① MAIN BRICKWORK 1 - Ibstock Brick, Mercia Weathered Orange
- ② MAIN BRICKWORK 2 - Ibstock Brick, Leicester multi cream stock
- ③ STONEWORK - Reconstituted Stone
- ④ ROOF TILE 1 - Marley Eternit Edgemere - Smooth Grey
- ⑤ ROOF TILE 2 - Marley Eternit Edgemere - Old English Dark Red
- ⑥ WINDOWS - White UPVC windows throughout
- ⑦ BOUNDARY TREATMENT - See Site Plan drawing
- ⑧ RAINWATER GOODS - Black UPVC
- ⑨ QUOINS & FEATURE BANDS - Ibstock Brick, Brunswick Buff (As per Neighbouring Weavers Lodge Development)




Elevation CC



Elevation DD

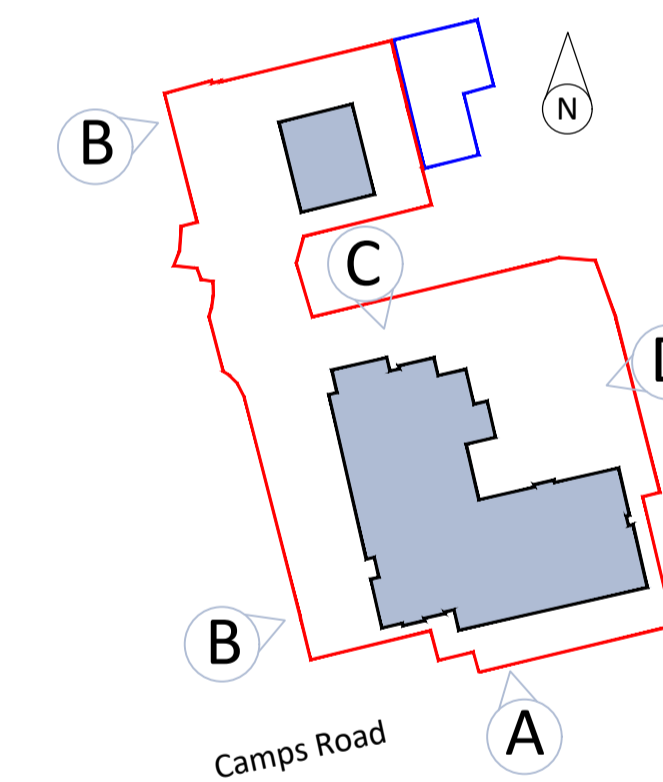

Key Plan

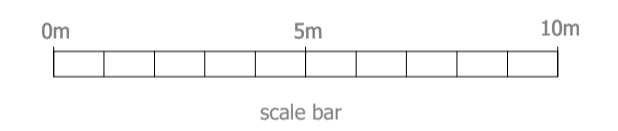

planning issues
TOWN PLANNING AND ARCHITECTURAL DESIGN

Gideon Lemberg RIBA
Design Director
Millstream House * Parkside
Ringwood * Hampshire BH24 3SG
Telephone: (01425) 462109
Fax : (01425) 462101
E-mail design@planningissues.co.uk

Client

Churchill
Retirement Living

Project Title
PROPOSED CAT II SHELTERED HOUSING
Site Opposite CRL Development
Camps Road
Haverhill CB9 8HF

Drawing Title
Elevation BB,CC,DD

Scale 1:150 @ A1 Date APR 2024
Drawn BRS Checked GSL
Drawing No. Rev.
40033HH-NMA18