


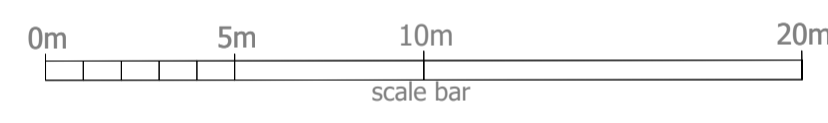

REVISIONS		
Rev.	Date	By

BOUNDARY SCHEDULE	
A-B	1100mm METAL RAILINGS WITH MATURE SHRUBS BEHIND
B-C	1100mm METAL RAILINGS ON NEW RETAINING WALL
C-D	OPEN (PROPOSED ACCESS ROAD)
D-E	PROPOSED 1800mm TIMBER FENCING ON NEW LOW RETAINING WALL
E-F	PROPOSED 1800mm TIMBER FENCING
F-A	100mm METAL RAILINGS ON DWARF BRICK WALL
G-H-I	PROPOSED 1800mm TIMBER FENCING



planning issues
TOWN PLANNING AND ARCHITECTURAL DESIGN

Gideon Lemberg RIBA
Design Director
Millstream House * Parkside
Ringwood * Hampshire BH24 3SG
Telephone: (01425) 462109
Fax : (01425) 462101
E-mail: design@planningissues.co.uk

Client

Churchill Retirement Living

Project Title
PROPOSED CAT II SHELTERED HOUSING
Site Opposite CRL Development
Camps Road
Haverhill CB9 8HF

Drawing Title
Site Plan

Scale 1:200 @ A1 Date APR 2024
Drawn BRS Checked GSL
Drawing No. Rev.
40033HH-NMA12

Site Plan

PRIVATE & CONFIDENTIAL