



EXISTING LOFT PLAN

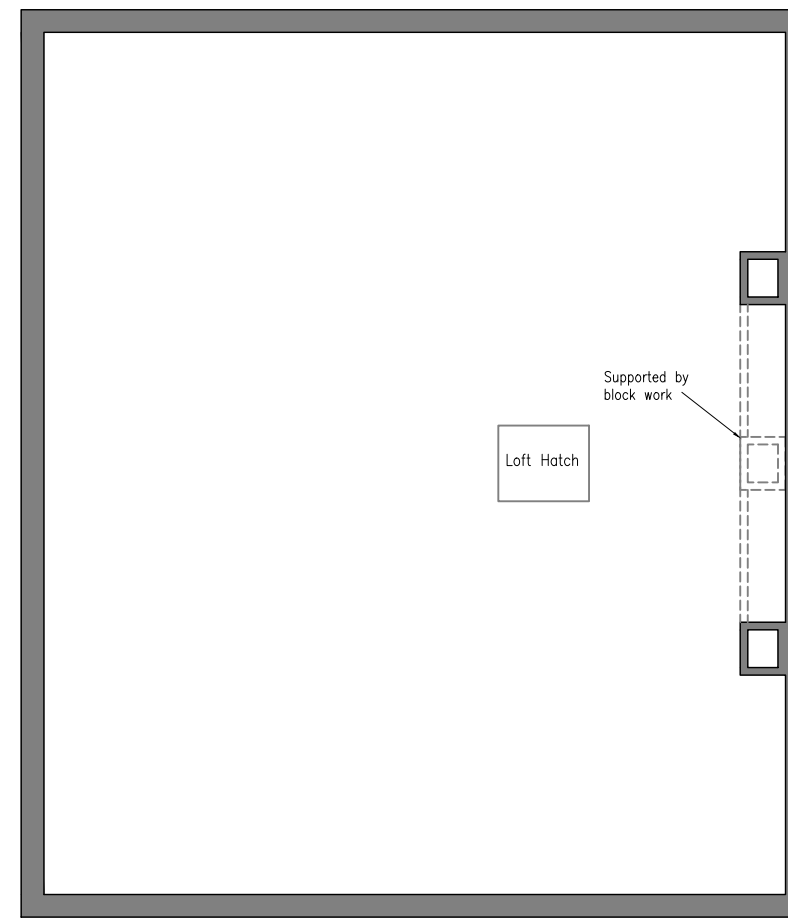

PROPOSED LOFT PLAN

NOTES

No planned work on the internal layout of the Ground Floor and First Floor Plans.

 

NOTE: All details are indicative only. All dimensions are to be checked on site by contractors prior to commencement of works. Any discrepancies in drawings to be reported to Focus Consulting.



Focus Consulting
The Dock Hub
Wilbury Villas
Hove BN3 6AH

TEL - 01273 72 33 44
FAX - 01273 72 13 50
E-MAIL - brighton@focus.co.uk

client
Property Fusion

project
49 Highcroft Villas, Brighton

title
Existing & Proposed Loft Plans

| | | | | |
|----------------------|----------------------|--------------|---------|-------------|
| date April 24 | scale 1:100 | drawn MRF | checked | paper A3 |
| job ref. B3422/24 | drawing no. 01-01 | rev. - | | |