


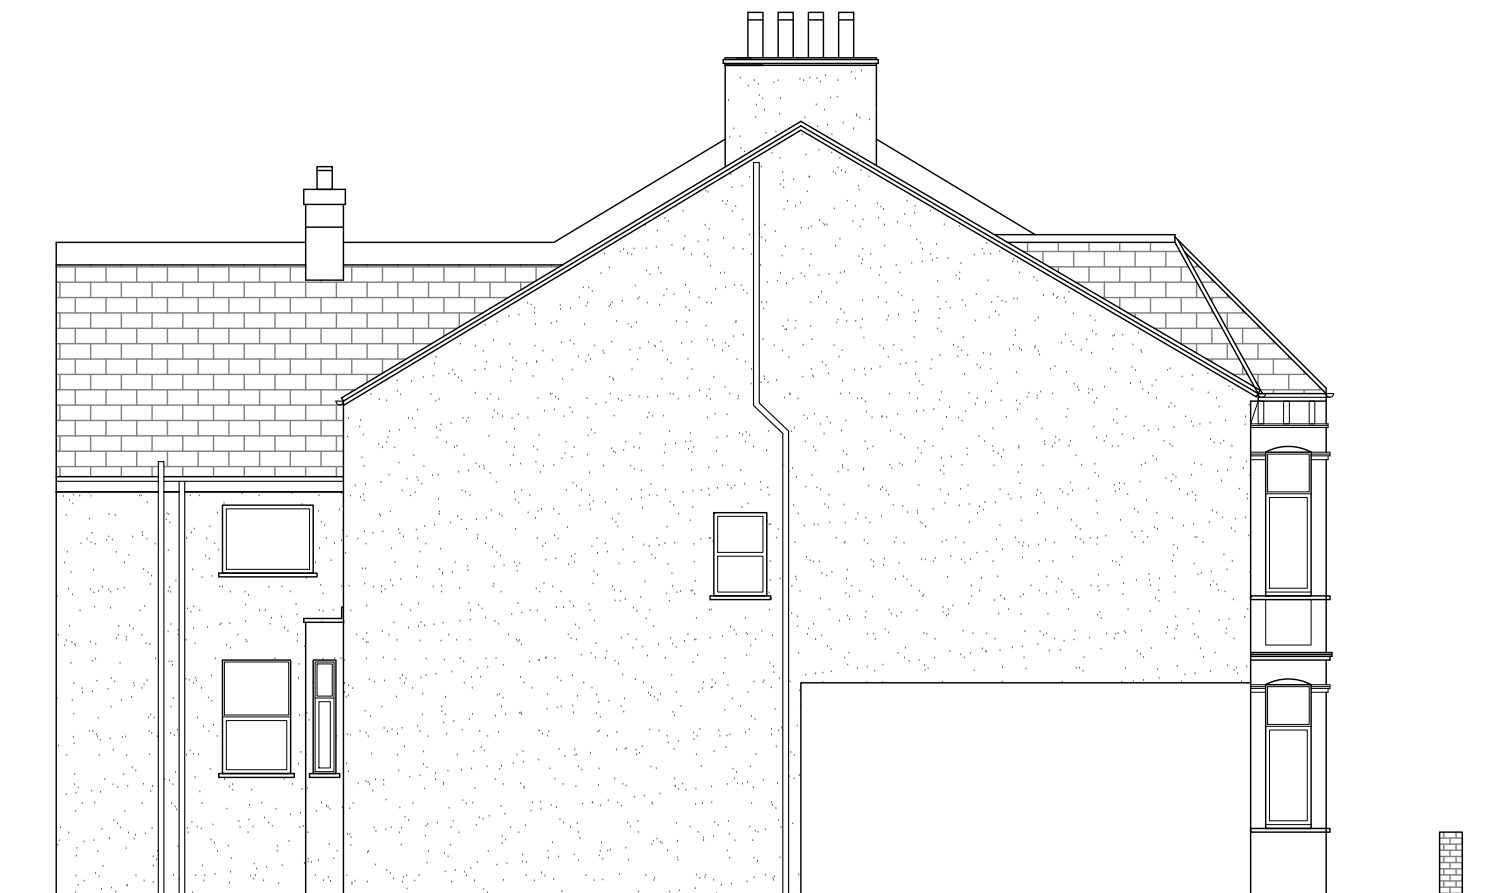


PROPOSED NORTH ELEVATION



PROPOSED SOUTH ELEVATION



PROPOSED WEST ELEVATION

 

NOTE: All details are indicative only. All dimensions are to be checked on site by contractors prior to commencement of works. Any discrepancies in drawings to be reported to Focus Consulting.



Focus Consulting TEL - 01273 72 33 44  
 The Dock Hub FAX - 01273 72 13 50  
 Wilbury Villas  
 Hove BN3 6AH E-MAIL - brighton@focuscs.co.uk

client  
 Property Fusion

project  
 49 Highcroft Villas, Brighton

title  
 Proposed Elevations

date April 24	scale 1:100	drawn MRF	checked	paper A3
job ref. B3422/24	drawing no. 02-02	rev. -		