




**EXISTING MATERIALS -**

 


walls - brickwork

 


walls - render

 

roof - tiled

 


roof - flat

 


windows/doors - white



**EXISTING REAR ELEVATION**  
(facing due south east)  
SCALE 1:100

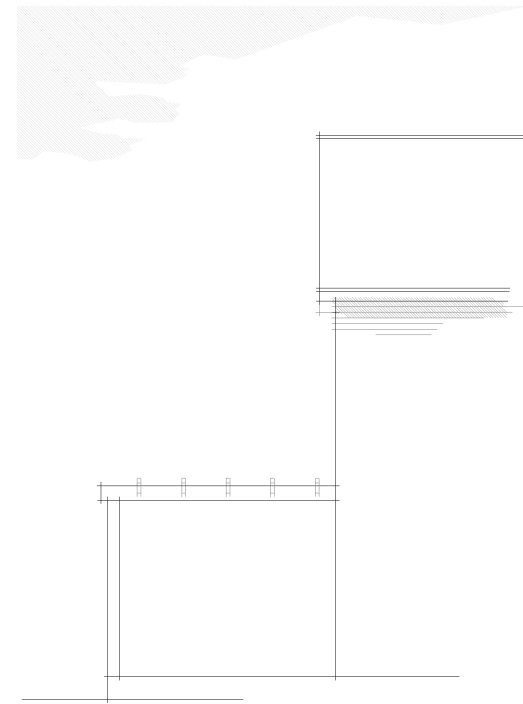

**EXISTING SIDE ELEVATION 'PART'**  
(facing due north east)  
SCALE 1:100

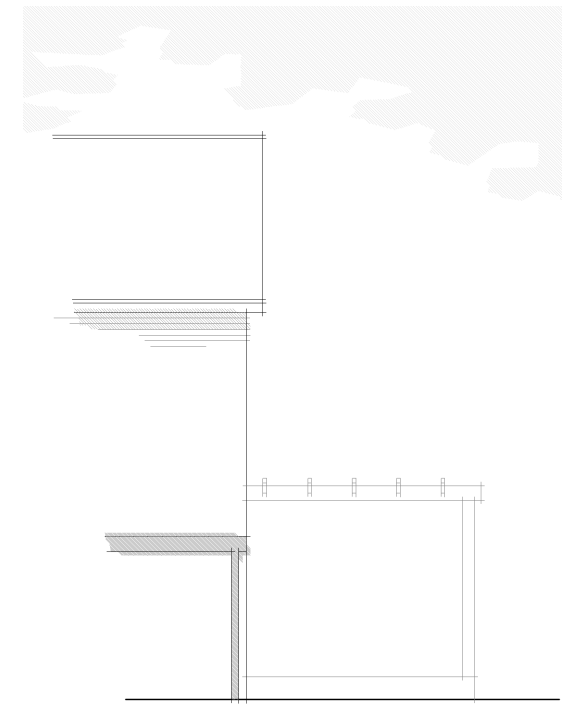

**EXISTING SIDE ELEVATION/SECTION 'PART'**  
(facing due south west)  
SCALE 1:100

this drawing is the copyright of CMCdesign and may not be copied, altered or reproduced in any form without the written consent of CMCdesign.

It is the sole responsibility of the building owner to draw up all legal agreements with adjoining property owners to cover the over hanging of any fascias, guttering, foundations or any part of the building. CMCdesign can not be held responsible in any way whatsoever for any legal costs or other costs incurred through any neighborhood disputes.

It is the sole responsibility of the building owner to comply with the party wall act 1996 CMCdesign can not be held responsible in any way if non compliance is adopted.

use figured dimensions only in millimetres only unless stated otherwise.

all clients and contractors to check all drawings and to verify all dimensions on site prior to works commencing. any discrepancies in dimensions or boundary locations are to be brought to the attention of CMCdesign immediately before any further works take place on site

**revision**

**client**  
gilbert

**stage**  
planning

**date**  
march 2024

**scale**  
1:100 @ A3

**address**  
26 oakwood ave  
offerbourne  
hampshire  
so21 2ed

**drawing no.**  
902/03/102

**drawing**  
existing  
elevations

**CMCdesign architectural services**



the studio, 23 maltres road,  
chandler's ford, hampshire so53 5ds

t 07968 987654  
e studio@cmc-design.co.uk  
w www.cmc-design.co.uk