


PROPOSED GROUND FLOOR PLAN
SCALE 1:100



PROPOSED ROOF PLAN
SCALE 1:100

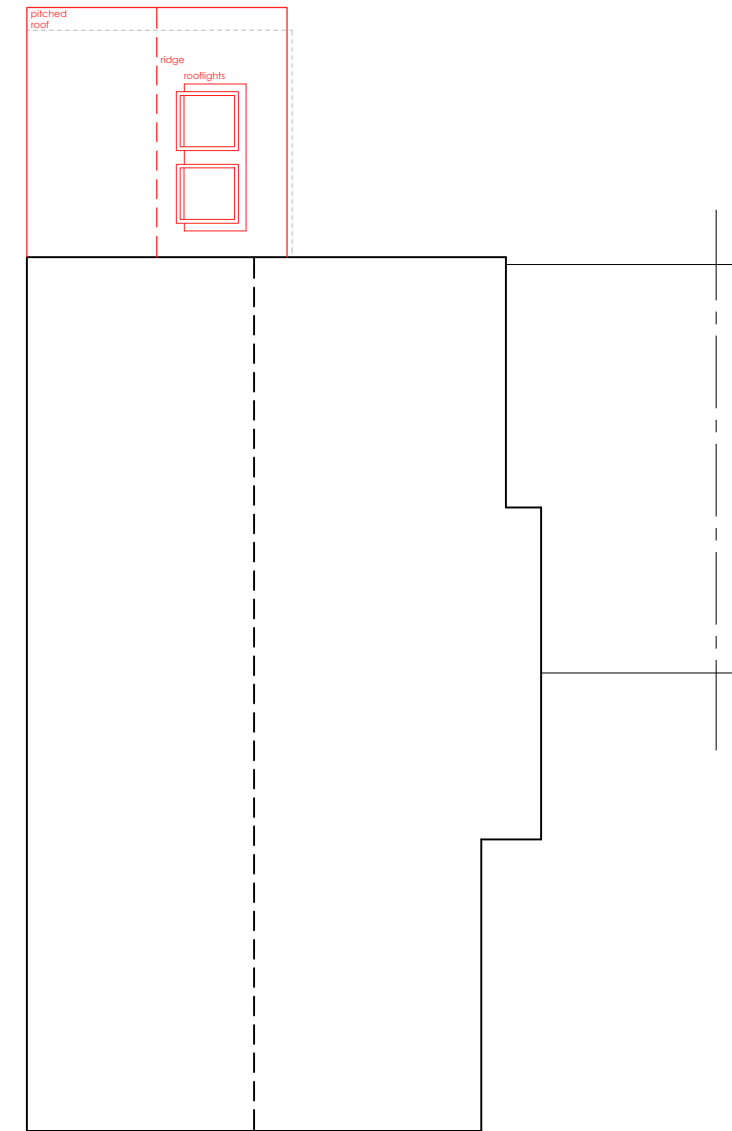

This drawing is the copyright of CMCdesign and may not be copied, altered or reproduced in any form without the written consent of CMCdesign.

It is the sole responsibility of the building owner to draw up all legal agreements with adjoining property owners to cover the over hanging of any fascias, gutters, foundations or any part of the building. CMCdesign can not be held responsible in any way whatsoever for any legal costs or other costs incurred through any neighborhood disputes.

It is the sole responsibility of the building owner to comply with the party wall act 1996 CMCdesign can not be held responsible in any way if non compliance is adopted.

Use figured dimensions only in millimetres only unless stated otherwise.

All clients and contractors to check all drawings and to verify all dimensions on site prior to works commencing. Any discrepancies in dimensions or boundary locations are to be brought to the attention of CMCdesign immediately before any further works take place on site.

revision	client gilbert	address 26 oakwood ave offerbourne hampshire so21 2ed
	stage planning	drawing no. 902/03/103
	date march 2024	e studio@cmc-design.co.uk w www.cmc-design.co.uk
	scale 1:100 @ A3	drawing proposed plans

CMCdesign architectural services

the studio, 23 maltres road,
chandlers ford, hampshire, so53 5ds

t 07968 987654
e studio@cmc-design.co.uk
w www.cmc-design.co.uk