

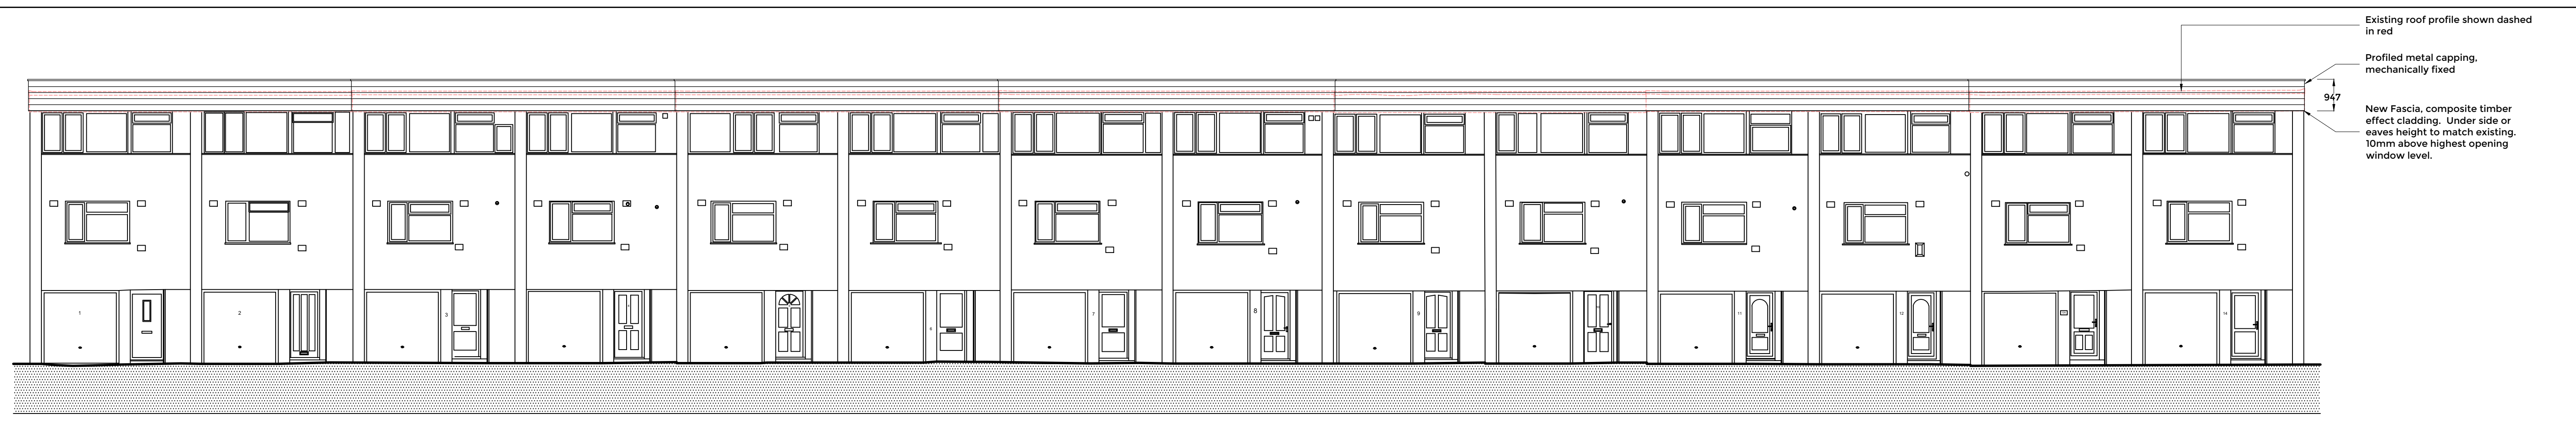



GENERAL NOTES:
 This drawing may not be used for any purpose other than that which is stated on the face of the drawing.
 The user of this drawing shall be liable for and shall indemnify Jonathan Holland Architects against any expense, liability, loss, claim or proceedings suffered or arising out of or in connection with any use of this drawing other than for the purpose for which it was supplied.
 Jonathan Holland Architects shall have no liability whatsoever for any damage, loss and / or expense resulting directly or indirectly from a use of this drawing.
 Copyright in all drawings is vested in Jonathan Holland Architects who are prepared to grant a licence to use this drawing for the purpose for which it is supplied and not for any other purpose whatsoever.
 The accuracy of dimensions scaled from the drawing is not guaranteed. Required dimensions which are not given in figures on the drawing or not calculable therefrom must be obtained from Jonathan Holland Architects.

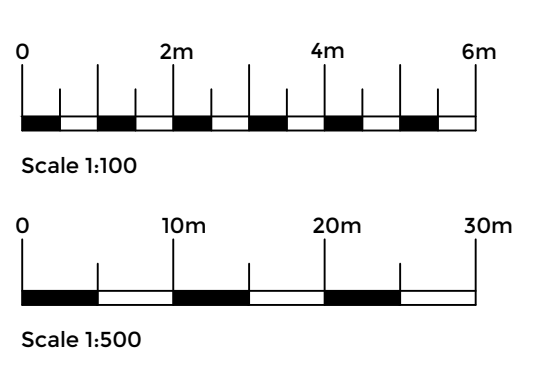


EAST ELEVATION

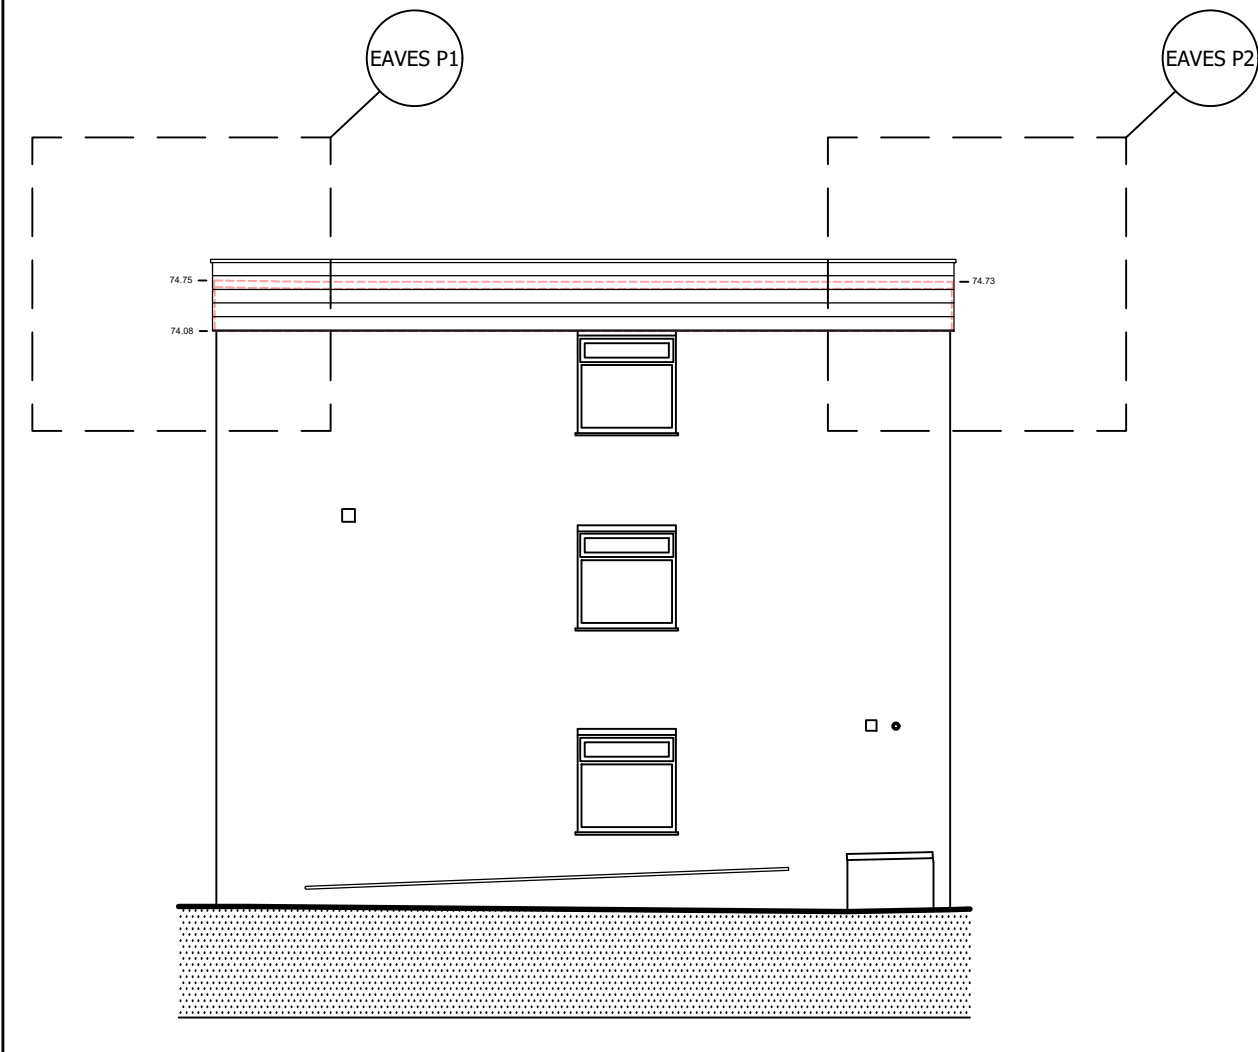

NORTH ELEVATION

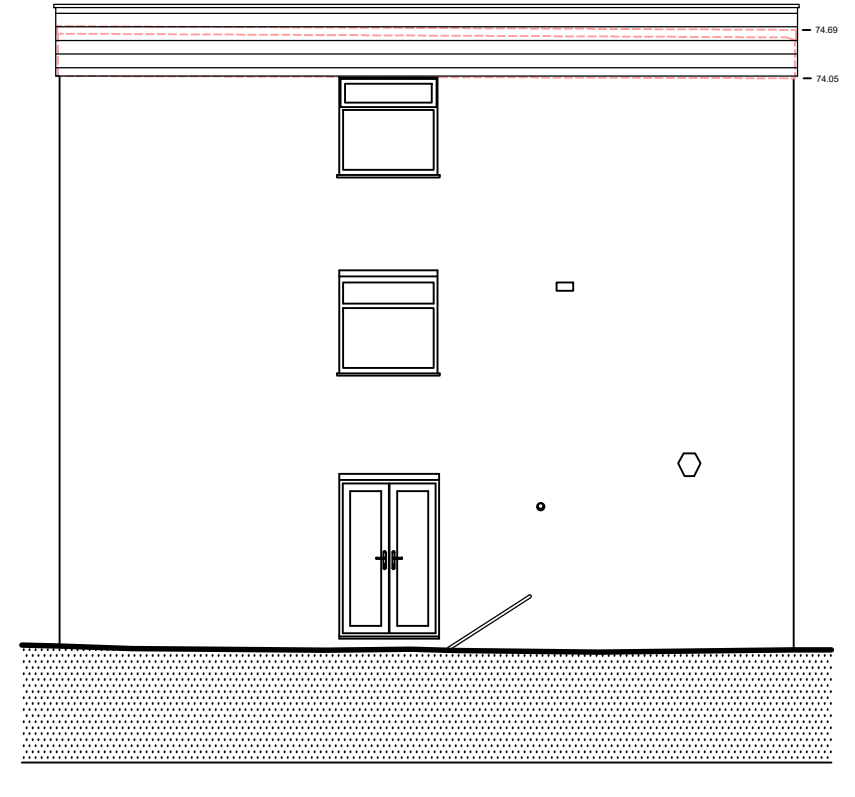


SOUTH ELEVATION

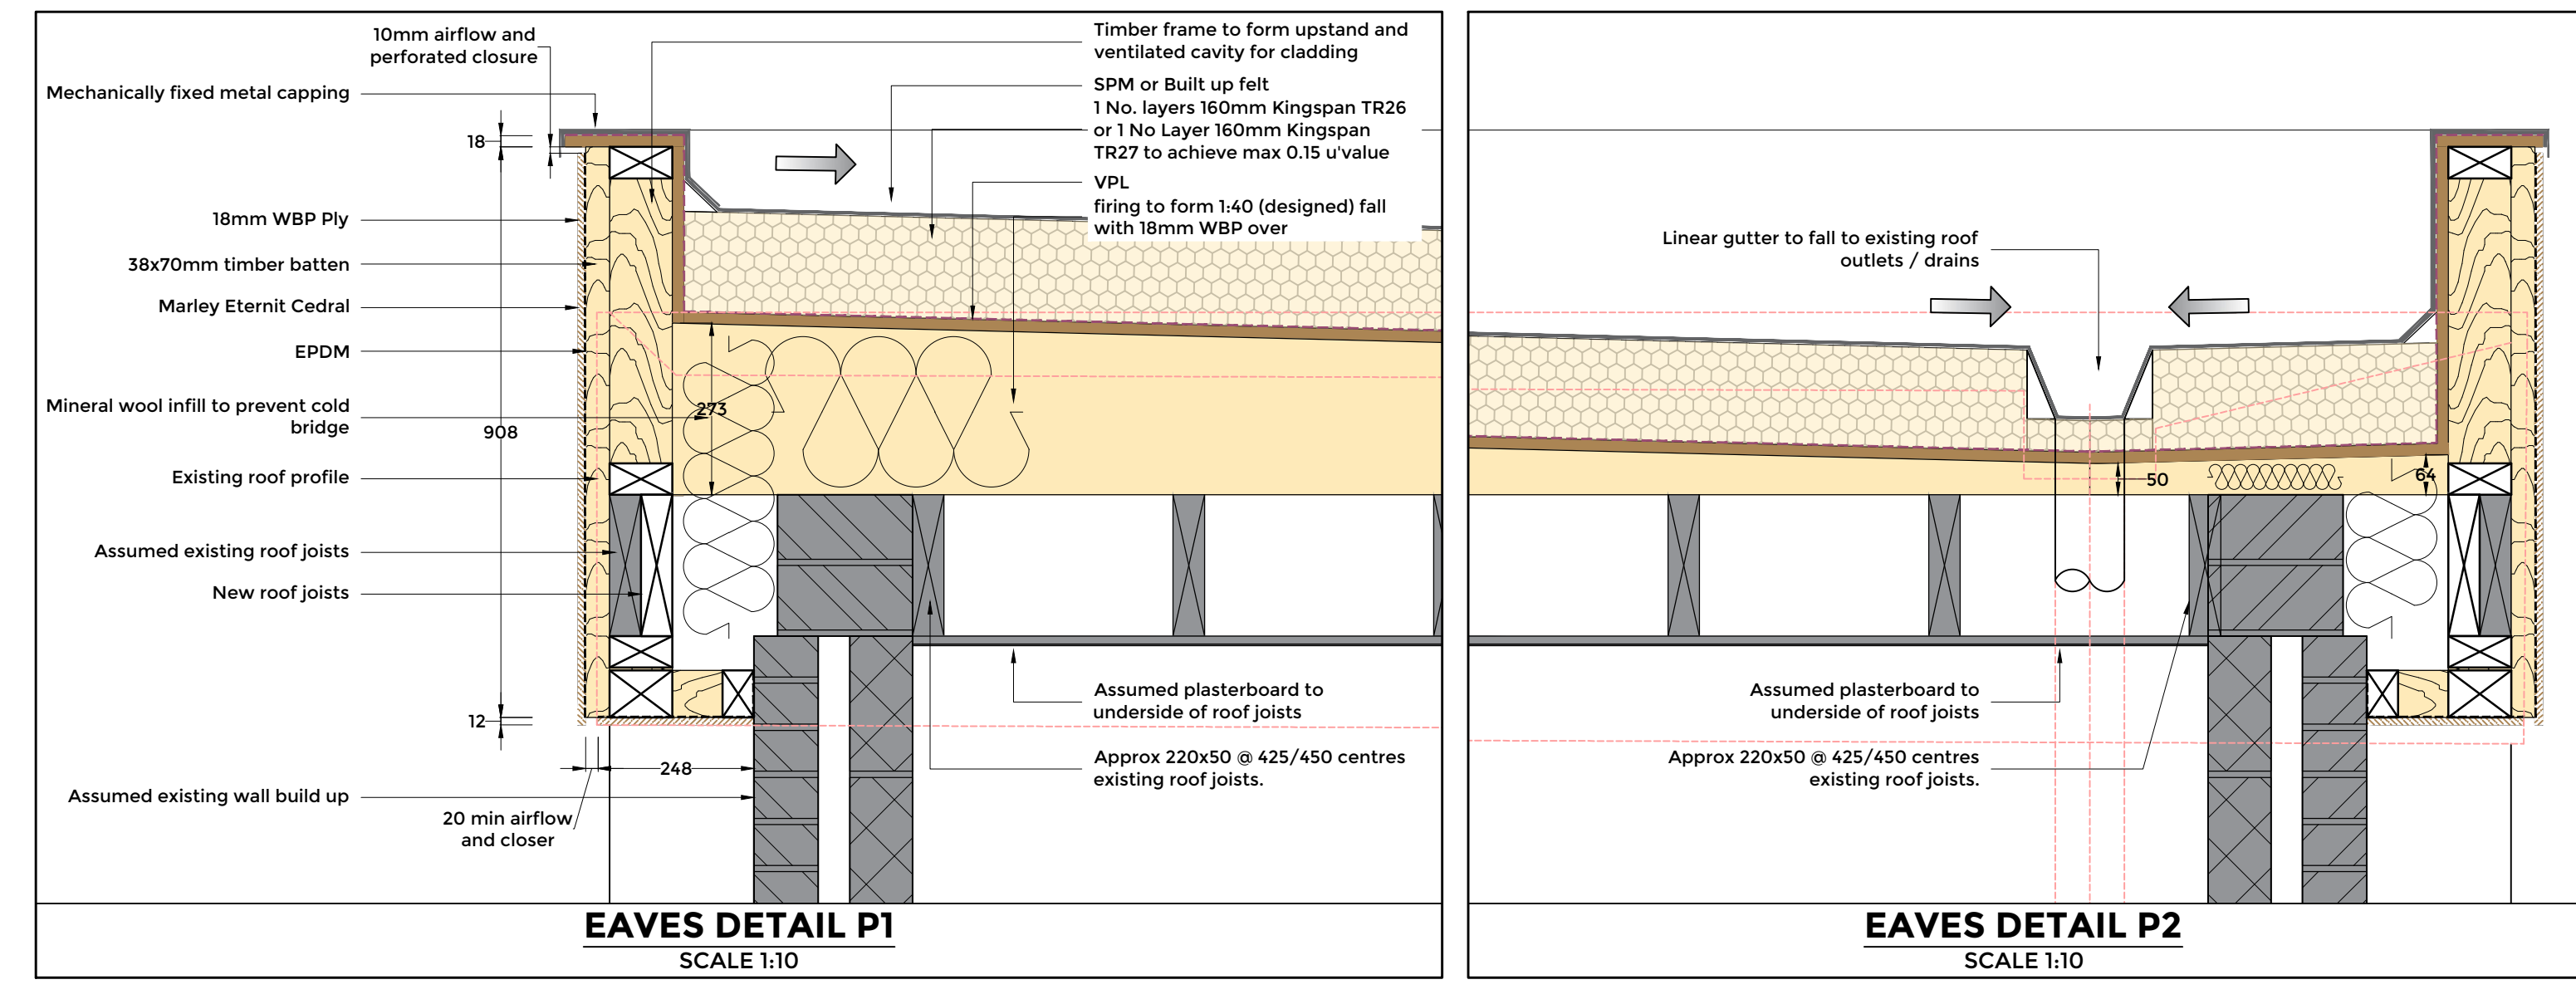


EAVES DETAIL P1
SCALE 1:30

EAVES DETAIL P2
SCALE 1:30

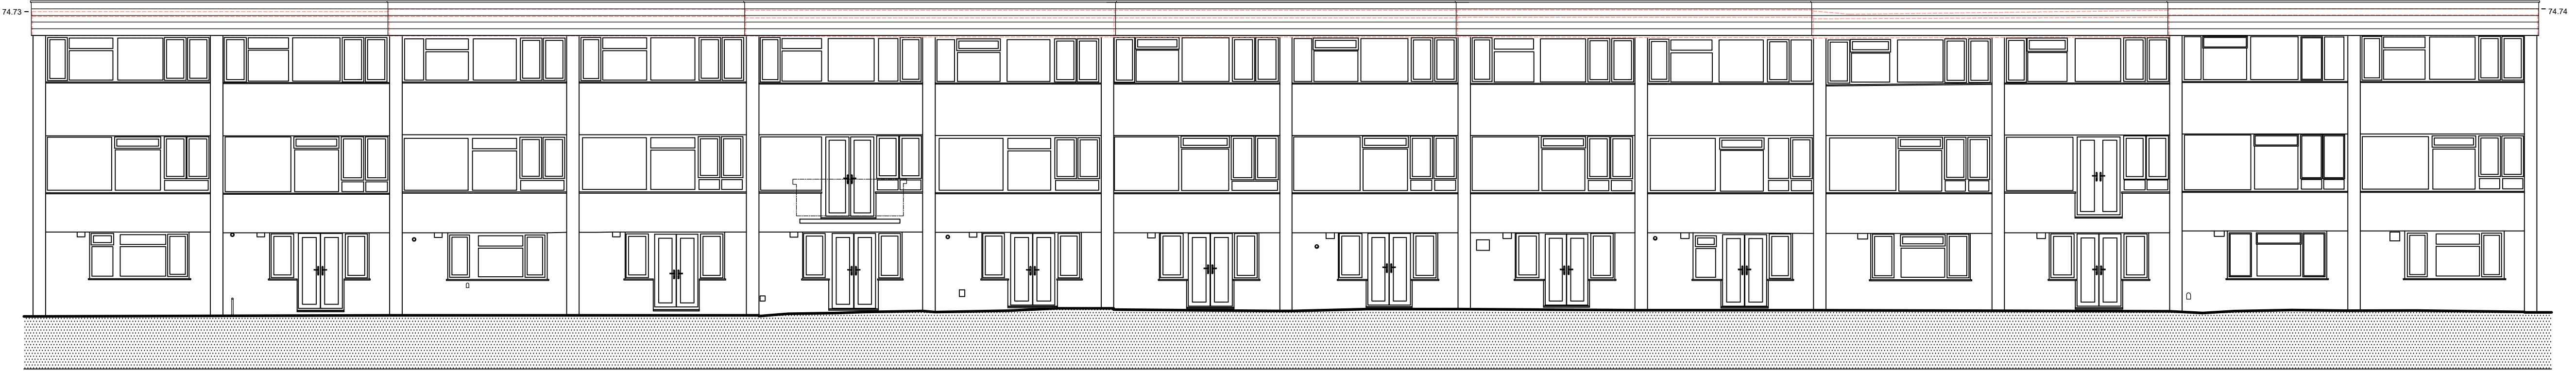


WEST ELEVATION

PROPOSED ELEVATIONS
SCALE 1:100

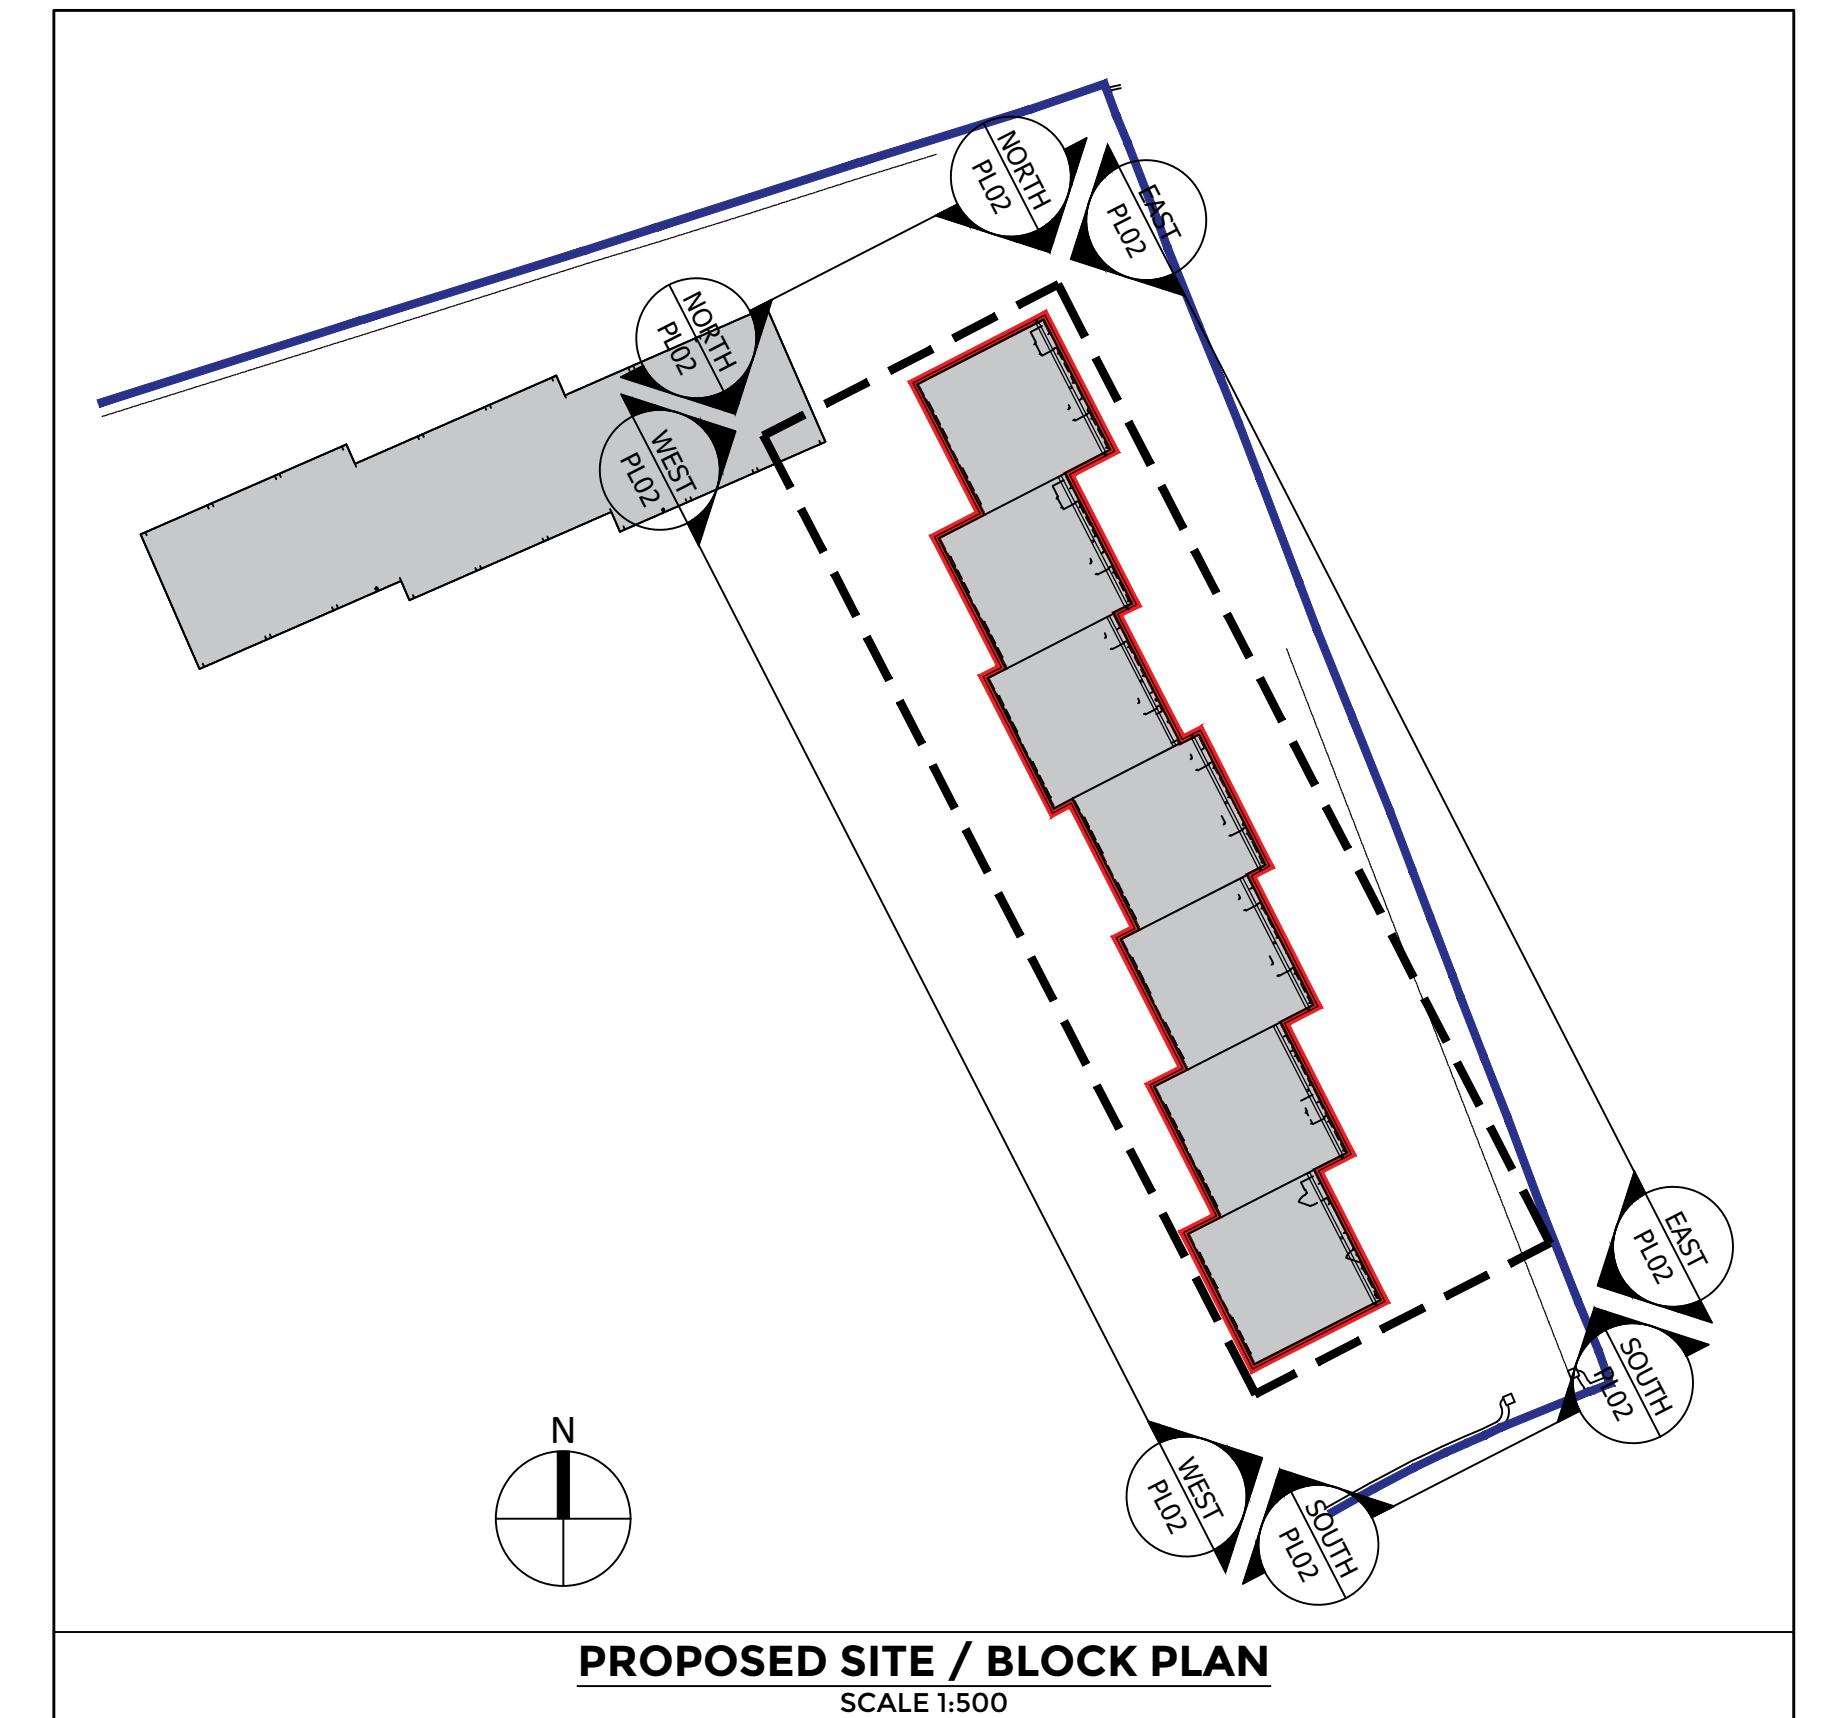

PROPOSED SITE / BLOCK PLAN
SCALE 1:500

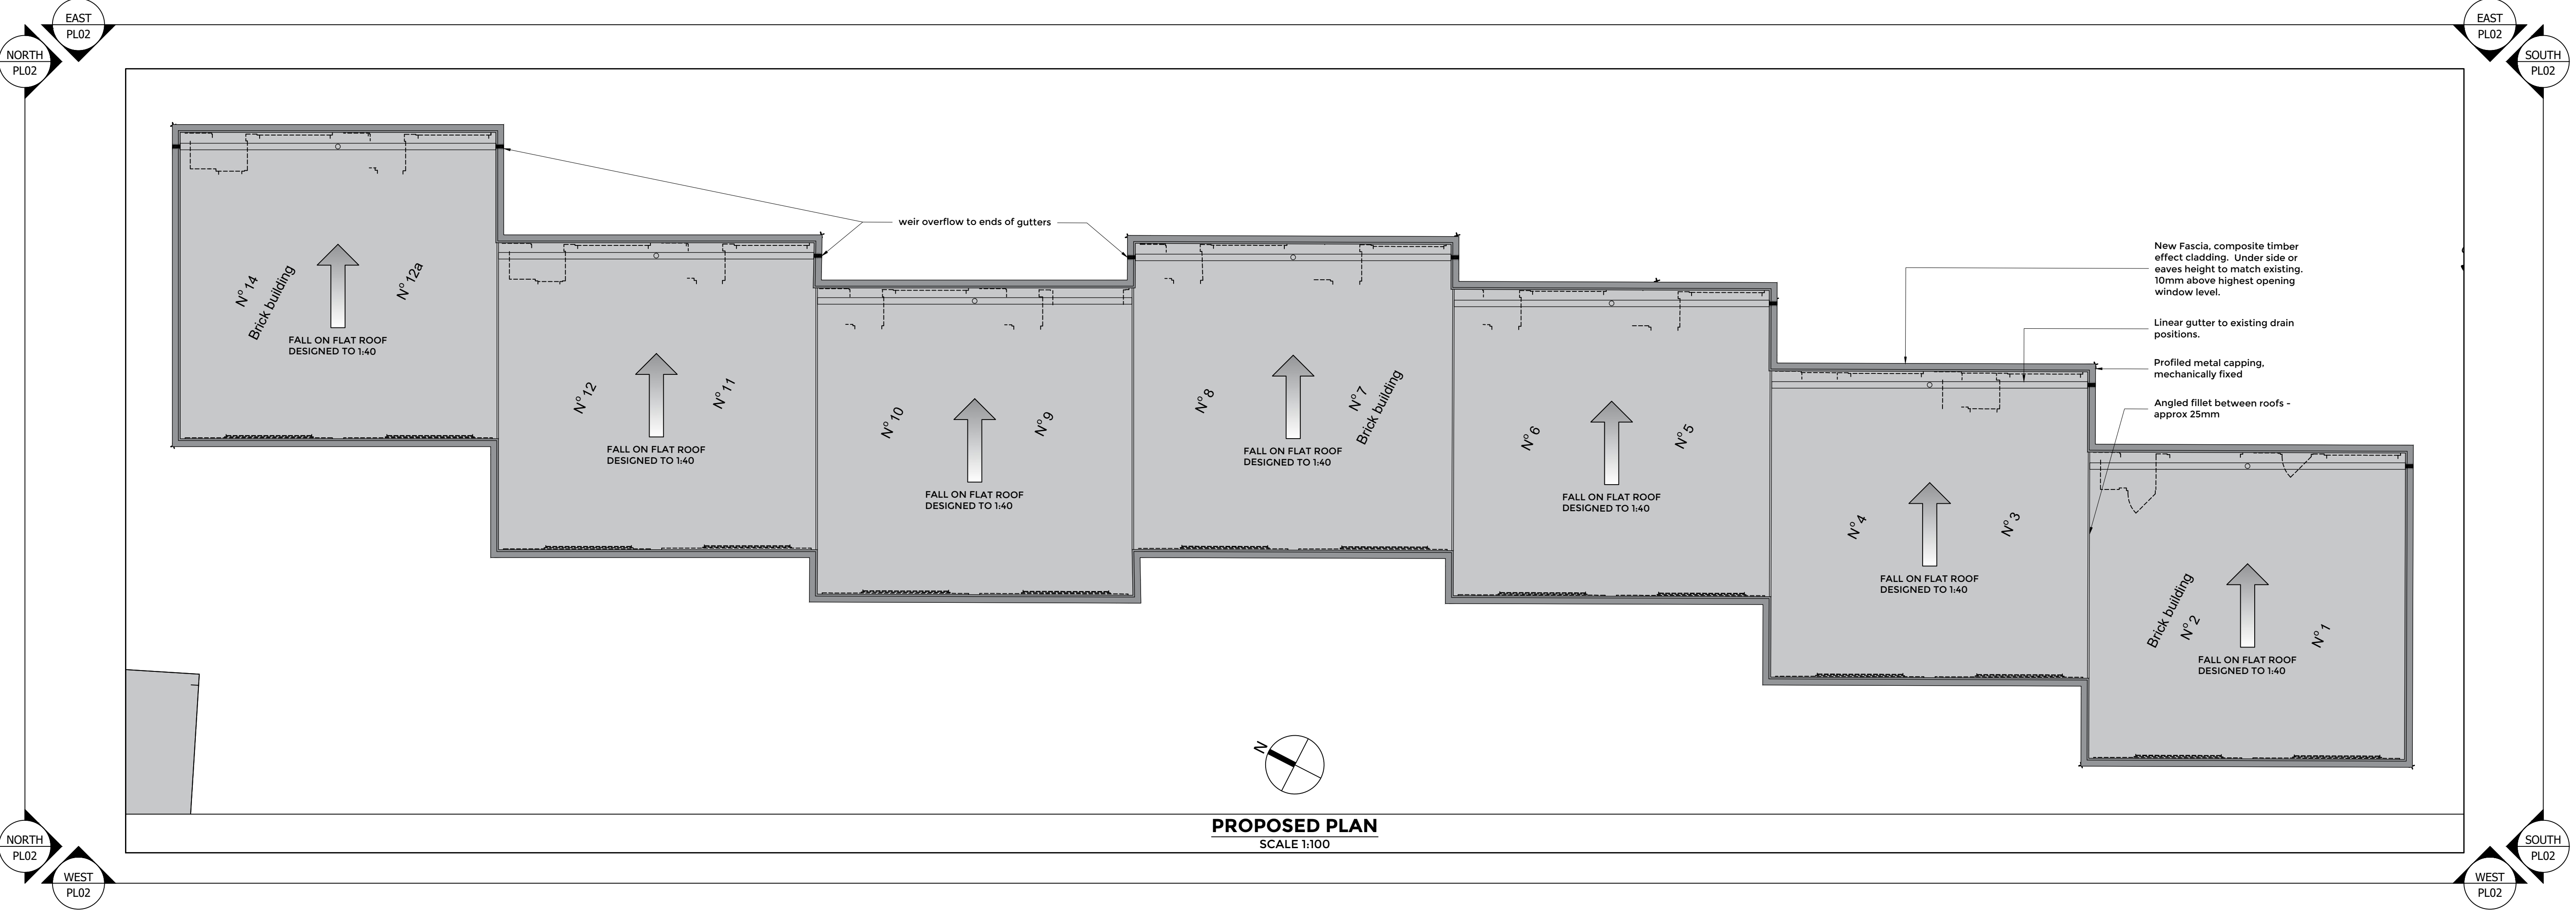

PROPOSED PLAN
SCALE 1:100

REV	NAME	DATE	AMENDMENTS

STATUS **PLANNING**

JONATHAN HOLLAND ARCHITECTS
 17 HIGH STREET - KENNELWORTH - WARWICKSHIRE - CV8 1LY
 07524 851028
 admin@jonathanhollandarchitects.co.uk
 www.jonathanhollandarchitects.co.uk

CLIENT **Vernon Close Ltd.**

JOB TITLE **Vernon Close - Roof Replacement**

DRAWING TITLE **Proposed Plans and Elevations**

SCALE	DRAWN	CHECKED	DATE
As Anno @	TJA	***	Nov 2023
JOB NO.	DRG. NO.	REVISION	
2123	PL02		