

In addition to the hazard/risks normally associated with the types of work detailed on this drawing take note of the above. It is assumed that all works on this drawing will be carried out by a competent contractor working, where appropriate, to an appropriate method
Construction Risks
Maintenance/cleaning Demolition/adaptation
statement.
Risks Risks

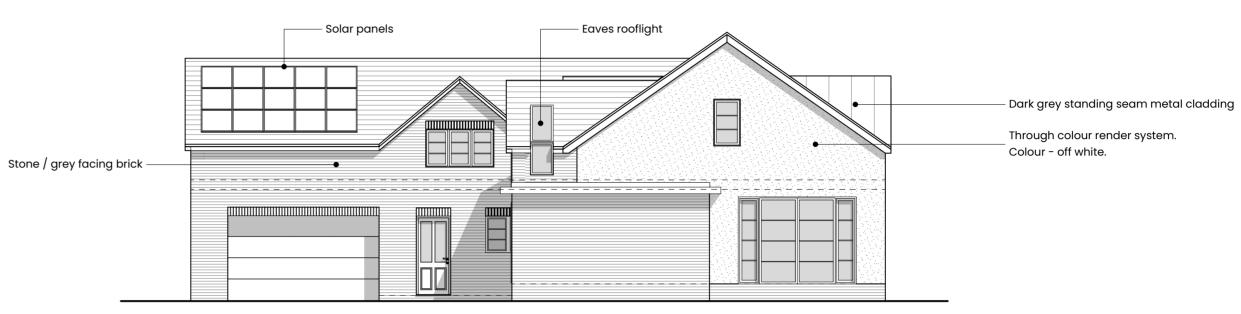

Proposed Front Elevation

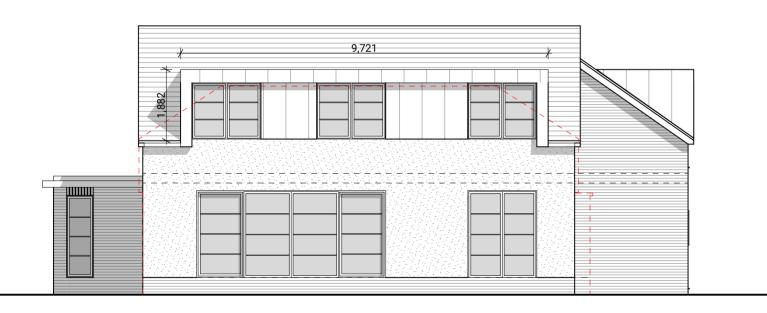

Proposed Side Elevation





Proposed Rear Elevation Proposed Side Elevation

| Rev | Descri | iption | | Date | Initials |
|---|---|----------------------|-----------------|------------|---------------------------|
| 7 The Courtyard, 2 | son-Cra | ne Ar | chitect | | |
| Ruddington, Nottingham, | | | hello | | 115 837 0123 crane.com |
| NGII 6ER | | | ww | w.jackson- | crane.com |
| Project Nar | | | | | |
| $1/1/0$ Λ $1/1/1$ | lford Road | | | | |
| ITOA VVI | | | | | |
| IHOA WI | | | | | |
| | | | | | |
| Project Ado | | | | | |
| Project Ado | _{Iress} ilford Roac | d, Ruddir | ngton, | | |
| Project Add 146a, W | ilford Road | | ngton, | | |
| Project Add | | | ngton, | | |
| Project Add 146a, W Notting | ilford Road | | ngton, | | |
| Project Add 146a, W Notting | ilford Road ham, NG11 | | ngton, | | |
| Project Add 146a, W Notting | ilford Road ham, NG11 | | ngton, | | |
| Project Add 146a, W Notting | ilford Road ham, NG11 | | ngton, | | |
| Project Add 146a, W Notting Client Private | ilford Road ham, NG11 Client | | ngton, | | |
| Project Add 146a, W Notting Client Private | ilford Road ham, NG11 Client | 6FB | ngton, | | |
| Project Add 146a, W Notting Client Private | ilford Road ham, NG11 Client | 6FB | ngton, | | |
| Project Add 146a, W Notting Client Private | ilford Road ham, NG11 Client | 6FB | ngton, | | |
| Project Add 146a, W Notting Client Private | ilford Road ham, NG11 Client | 6FB | ngton, | | |
| Project Add 146a, W Notting Client Private Drawing Tit Elevatio | ilford Road ham, NG11 Client | 6FB | ngton, | Chec | cked By |
| Project Add 146a, W Notting Client Private Drawing Tit Elevation | ilford Road ham, NG11 Client le ons as Prop | 6FB posed | | Chec | |
| Project Add 146a, W Notting Client Private | ilford Road ham, NG11 Client le ons as Prop | Oosed Paper Size A2 | Drawn By | | |
| Project Add 146a, W Notting Client Private Drawing Tit Elevation Project No. 23-002 Status | ilford Road ham, NG11 Client le ons as Prop Scale 1:100 Purpose of Iss | Oosed Paper Size A2 | Drawn By | | |
| Project Add 146a, W Notting Client Private Drawing Tit Elevation Project No. 23-002 Status S0 | ilford Road ham, NG11 Client le ons as Prop Scale 1:100 Purpose of Iss Planning | Oosed Paper Size A2 | Drawn By | | |
| Project Add 146a, W Notting Client Private Drawing Tit Elevation Project No. 23-002 Status SO | ilford Road ham, NG11 Client le ons as Prop Scale 1:100 Purpose of Iss Planning ference | Oosed Paper Size A2 | Drawn By DJC | DJ | C |
| Project Add 146a, W Notting Client Private Drawing Tit Elevation Project No. 23-002 Status SO Drawing Re | Ilford Road ham, NG11 Client Le ons as Prop Scale 1:100 Purpose of Iss Planning ference Itor zone Level Ty | Paper Size A2 Lue | Drawn By | DJ | |