


In addition to the hazard/risks normally associated with the types of work detailed on this drawing take note of the above. It is assumed that all works on this drawing will be carried out by a competent contractor working where appropriate to an appropriate method statement.

Construction Risks	Maintenance / Cleaning Risks	Demolition / Adaptation Risks
--------------------	------------------------------	-------------------------------

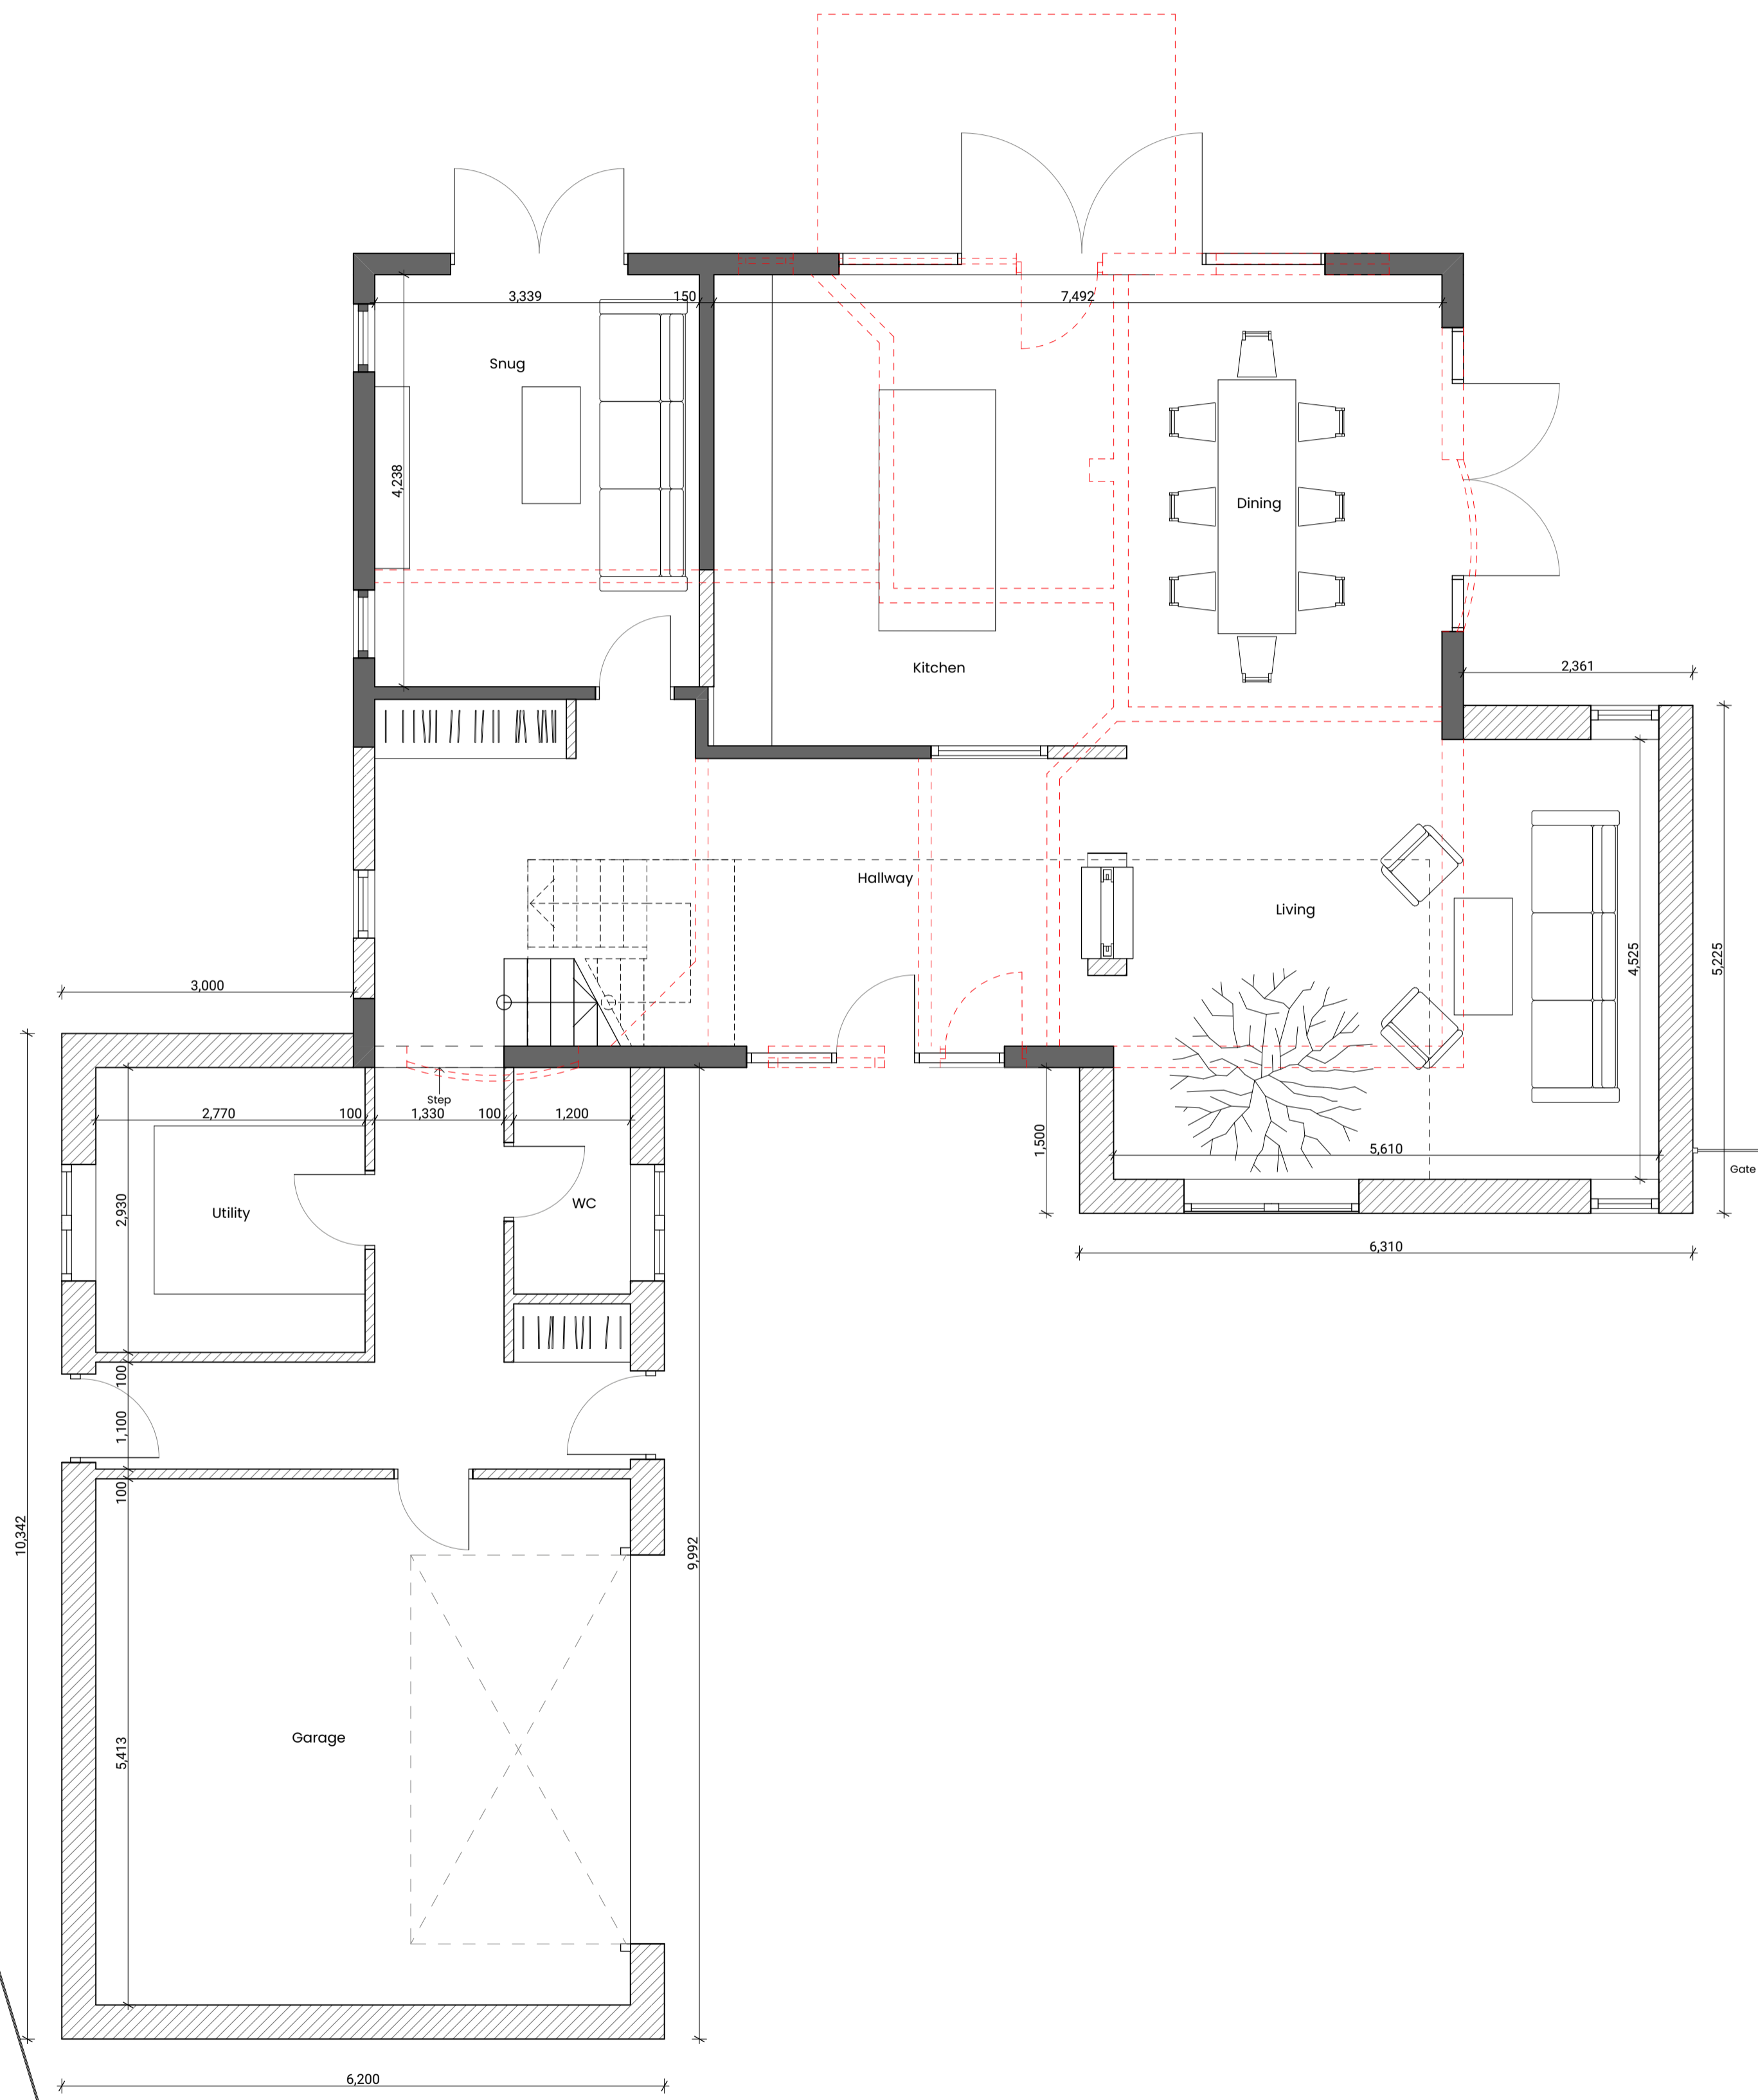

RIBA Architects Registration Board

Rev	Description	Date	Initials

Jackson-Crane Architecture

7 The Courtyard, 25 High Street, Ruddington, Nottingham, NG11 6ER
 019 537 0323
 hello@jackson-crane.com
 www.jackson-crane.com

Project Name
146A Wilford Road

Project Address
148a, Wilford Road, Ruddington, Nottingham, NG11 6FB

Client
Private Client

Drawing Title
Ground Floor Plan as Proposed

Project No. 23-002	Scale 1:50	Paper Size A1	Drawn By DJC	Checked By DJC
Status S0	Purpose of Issue Planning			

Project	Originator	Zone	Level	Type	Role	Number	Revision
WIL	JCA	BI	GF	DR	A	02002	

This document is copyright © of Jackson-Crane Architecture. It shall be read in conjunction with all other associated project information including models, specifications, schedules and related consultants documents. Do not scale from documents. All dimensions to be checked on site. Immediately report any discrepancies, errors or omissions on this document to the Originator. If in doubt, ask.