




note:
 all dimensions to be checked onsite by contractor/supplier prior to construction
 or ordering of any supplies.
 all dimensions are in millimetres.
 please check that there are no later revisions of this drawing.

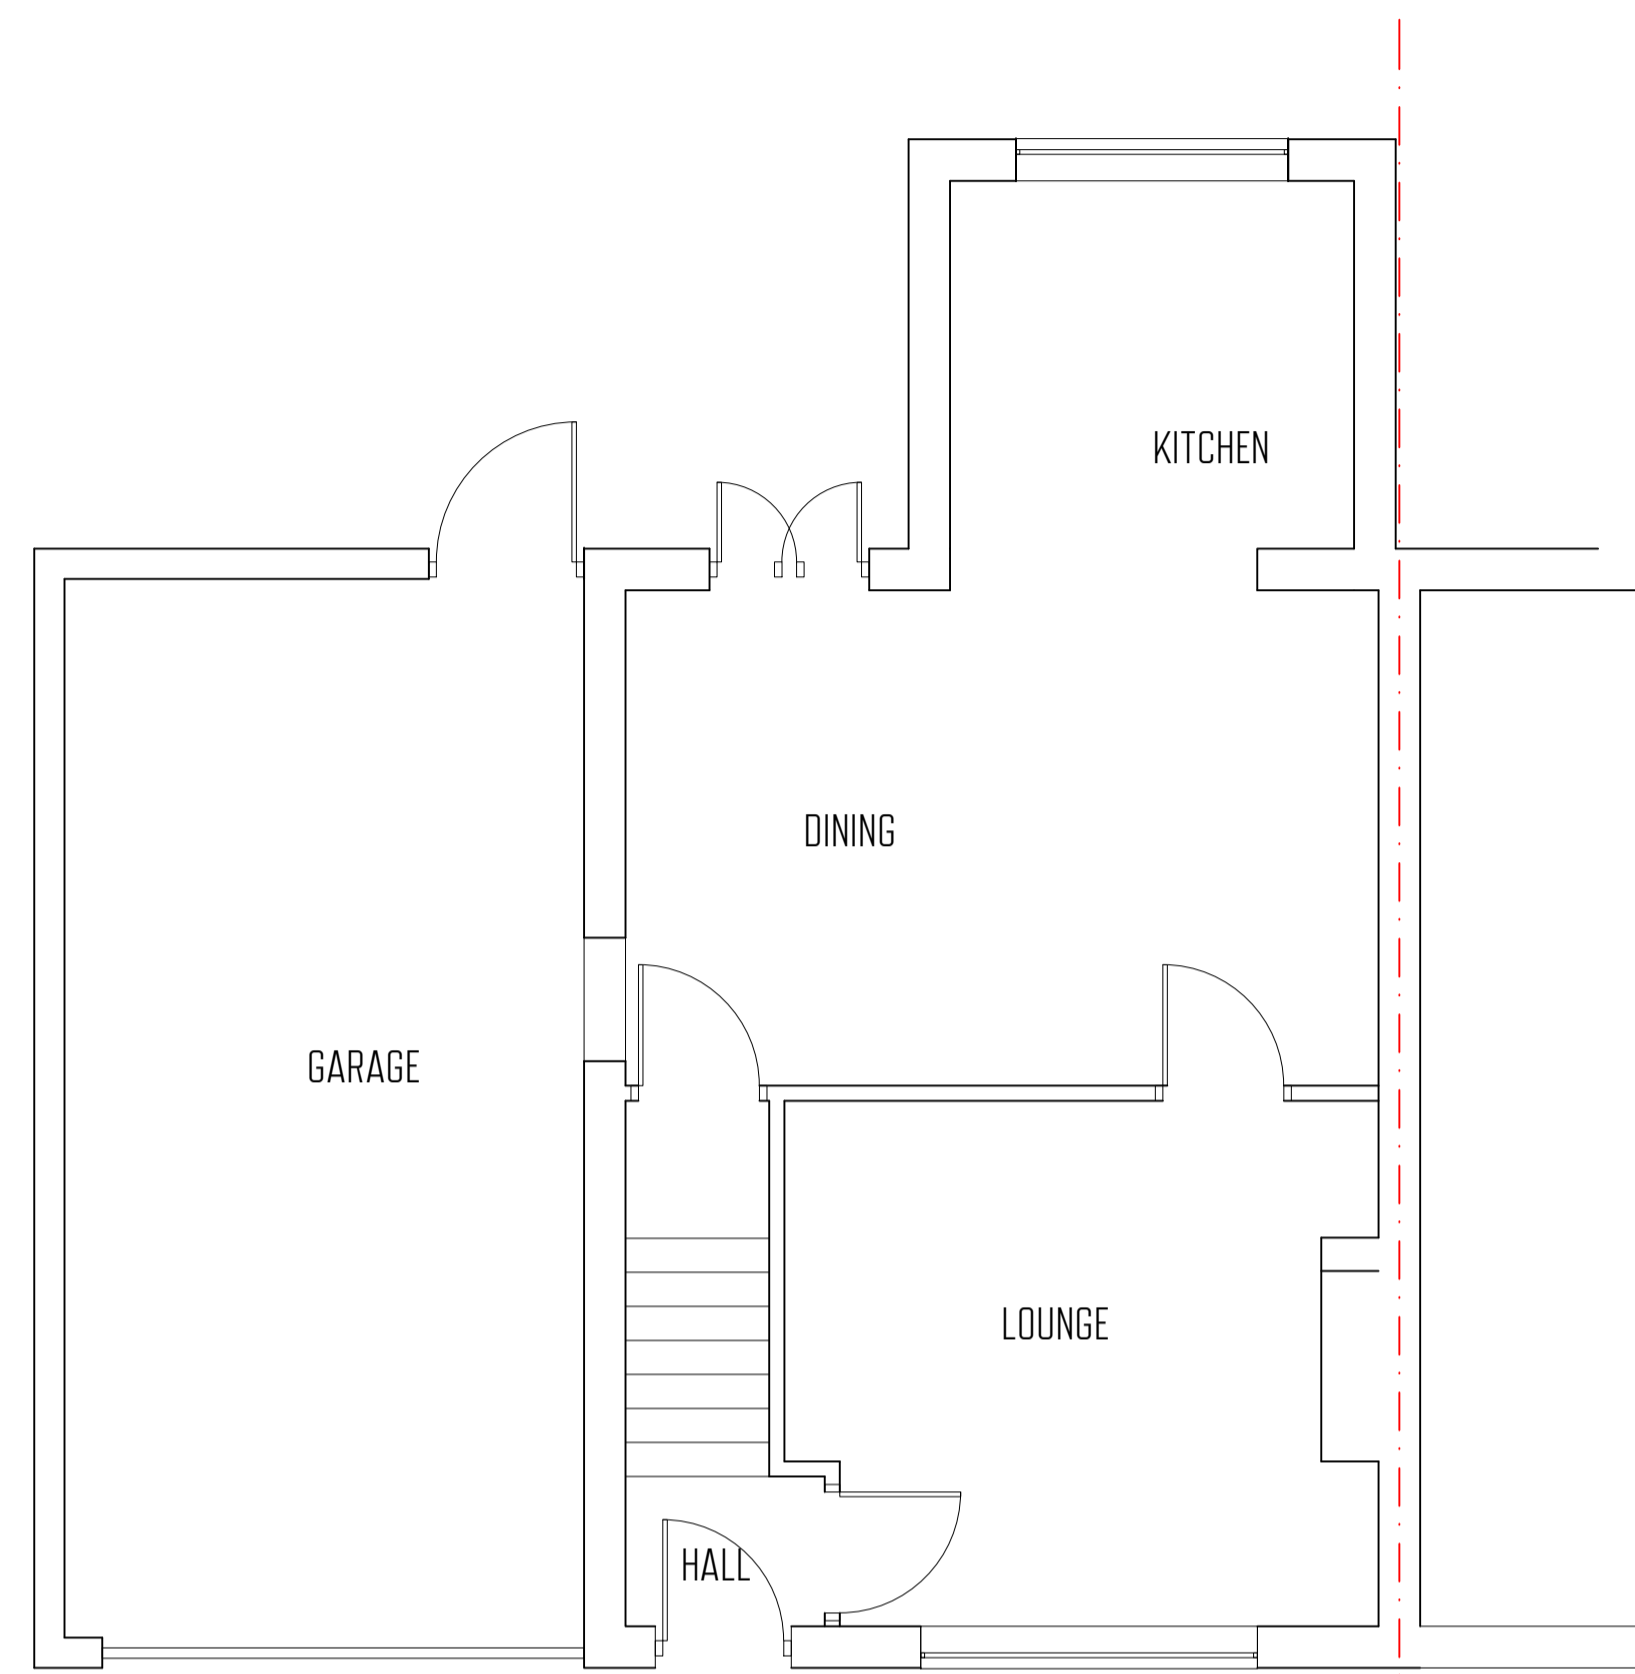


GROUND FLOOR PLAN

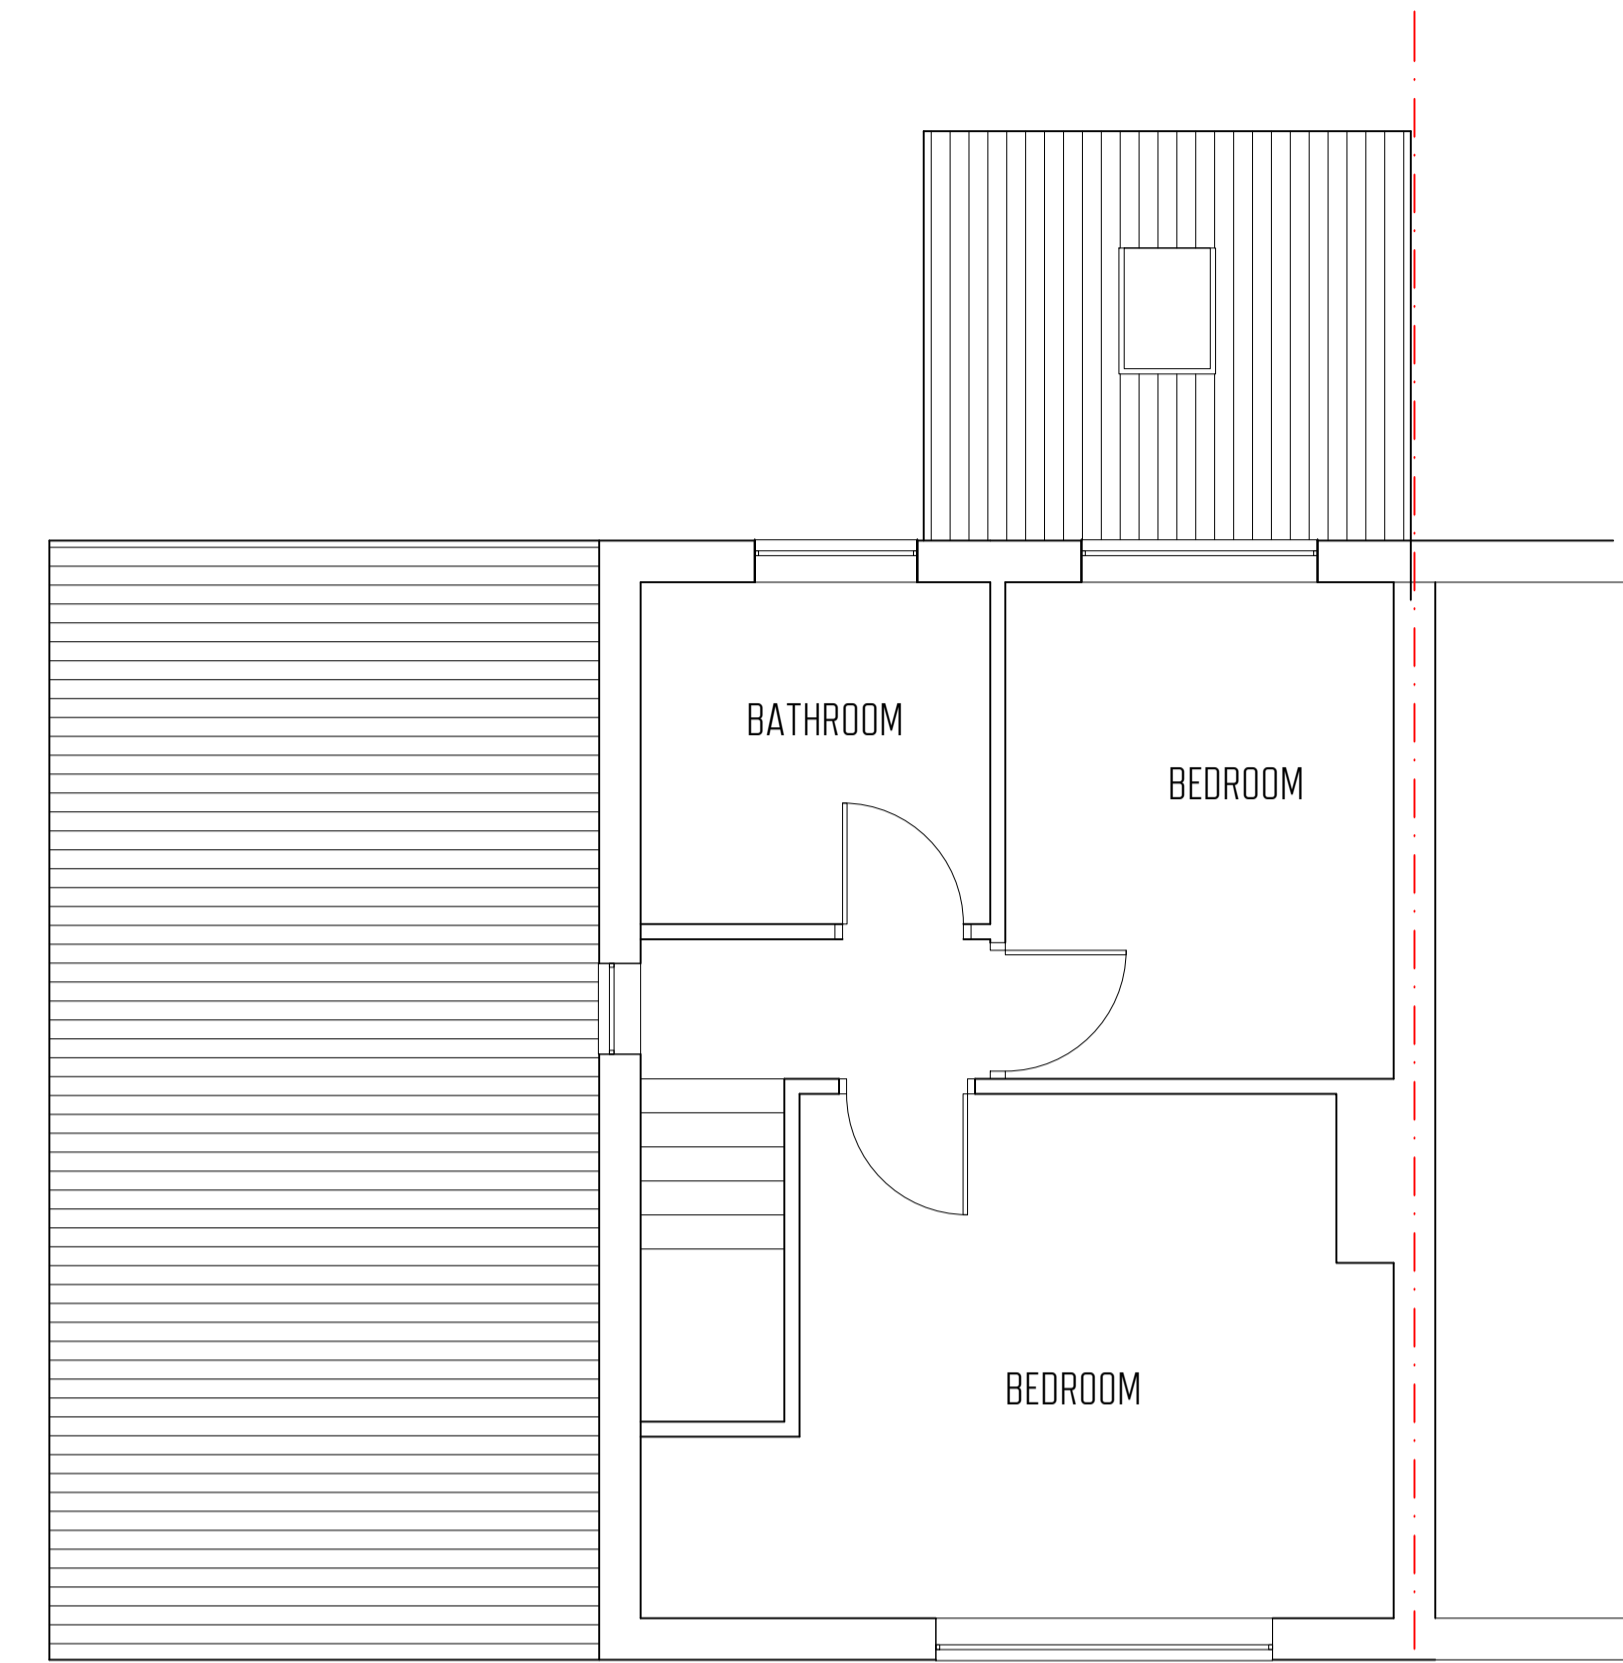

FIRST FLOOR PLAN

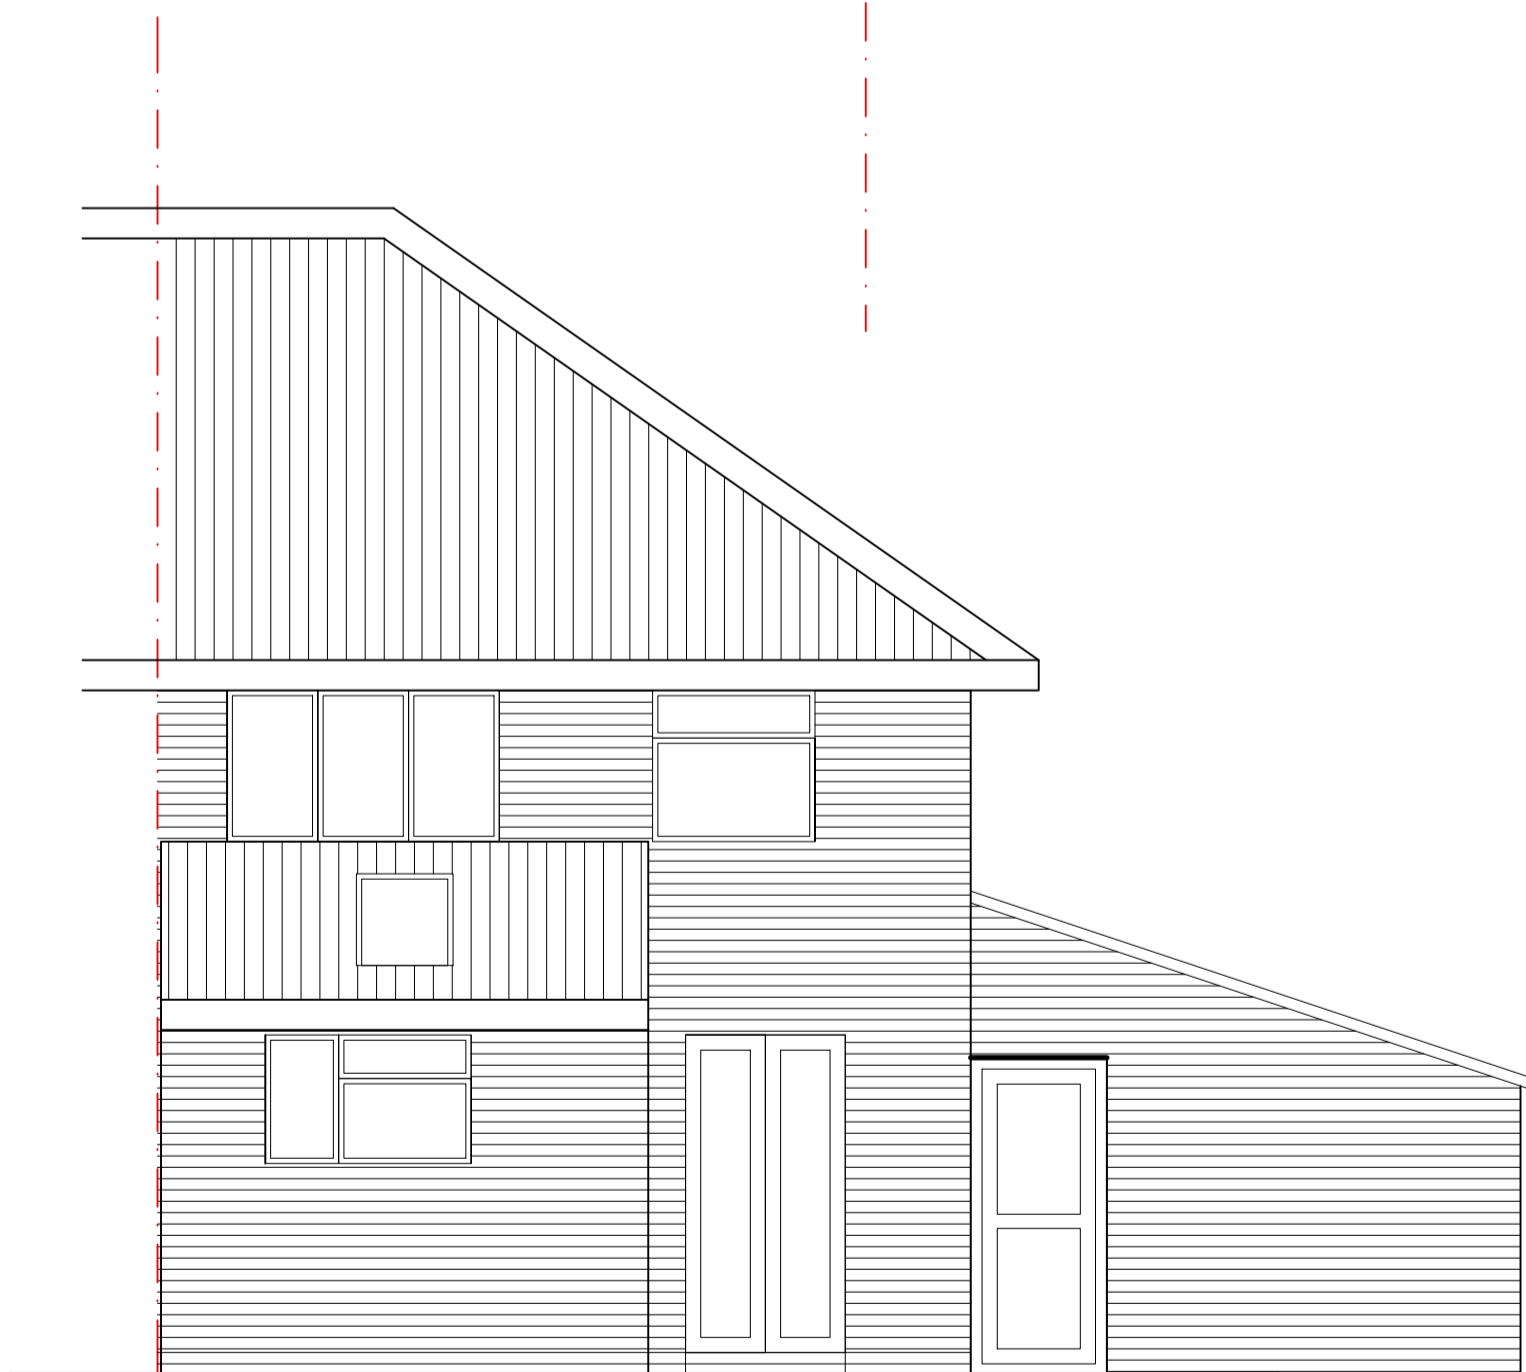

REAR ELEVATION

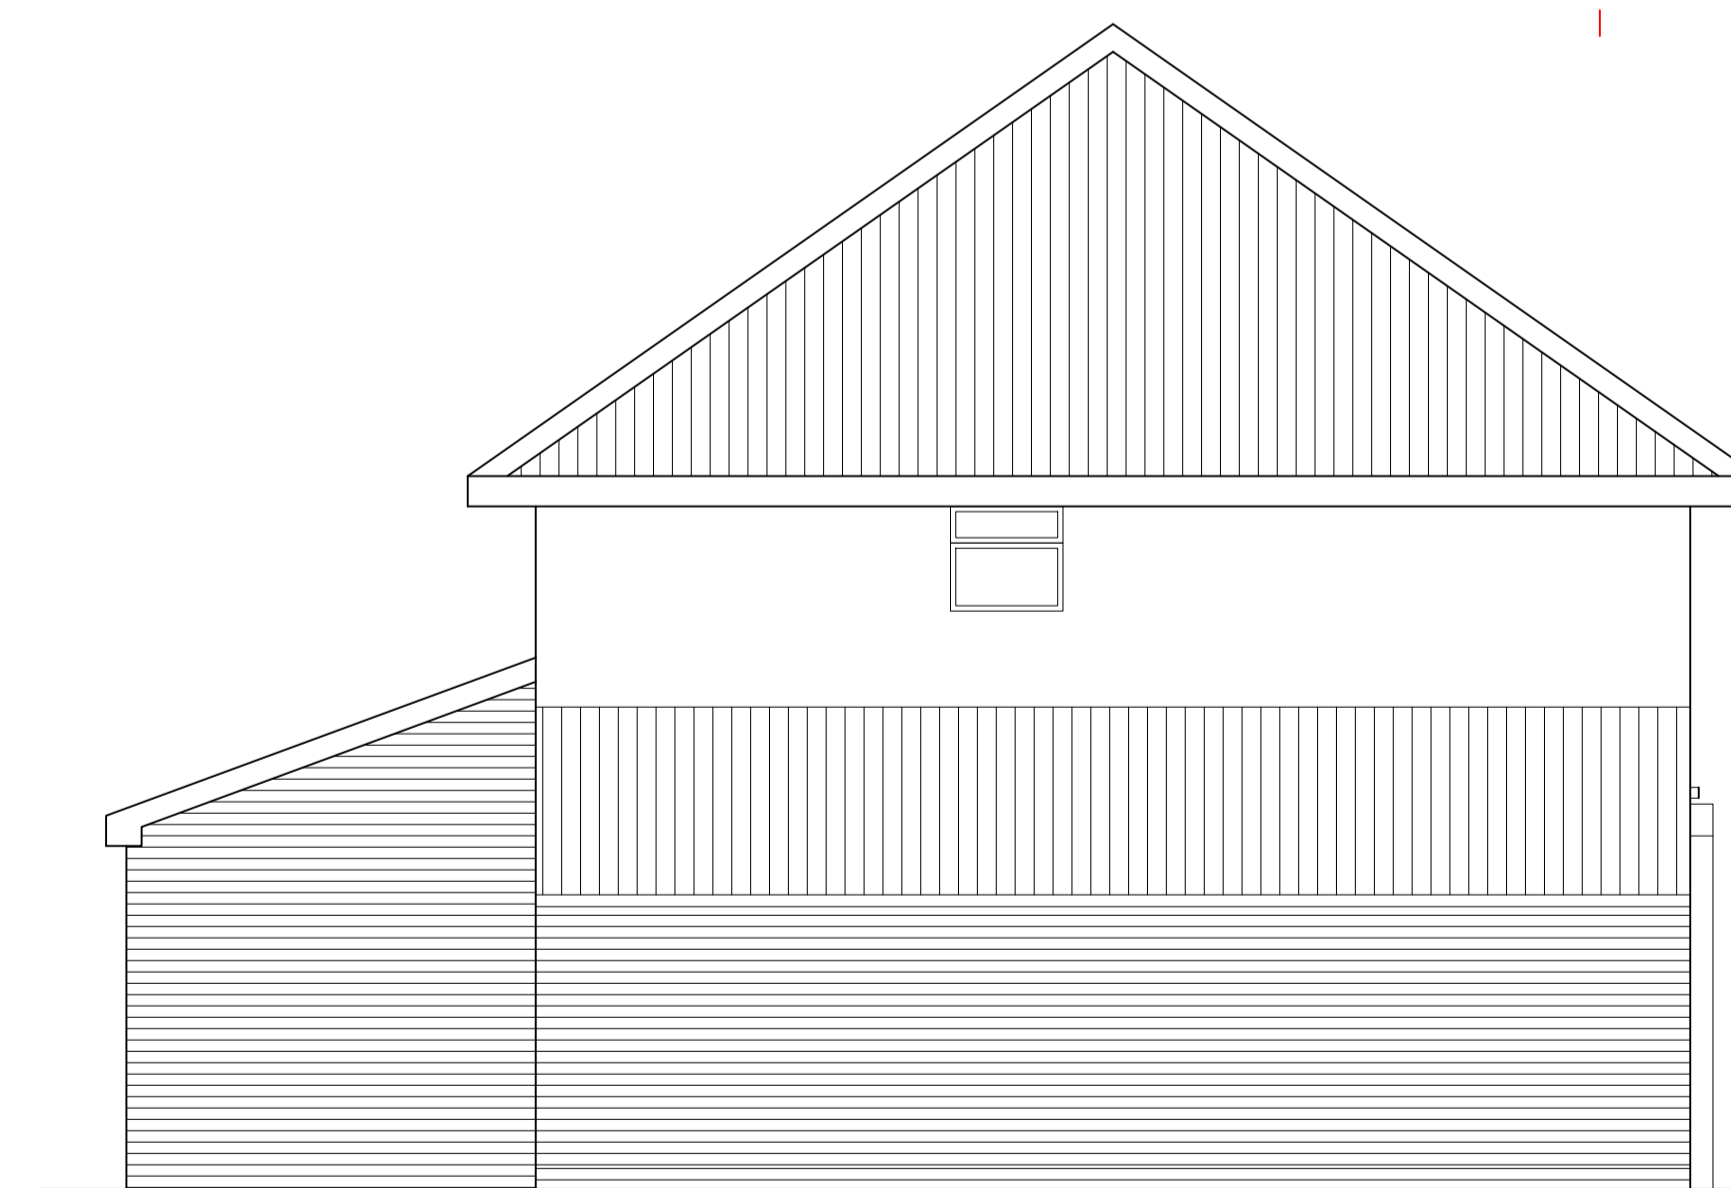

SIDE ELEVATION



FRONT ELEVATION

REVISION	Date	By	No

PROJECT DETAILS:

15 PARK AVENUE
 KEYWORTH

-
 Nottinghamshire

DRAWING TITLE:

Existing Details

Scale: 1 to 50 @ A1 Drawn: RS

Drawing: No 001 Rev: -

STONECAD DRAWING SERVICES

t:07970 988179

e:richard@stonecad.co.uk