




Front Elevation
1 : 50



1. Wild Stone Champagne Stone Cladding

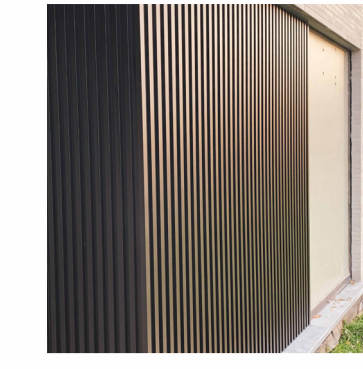


2. Black Aluminium Batten Cladding




3. Johnstone's Connie White Full Silicone Render 1.5mm



4. Black Aluminium Windows and Doors

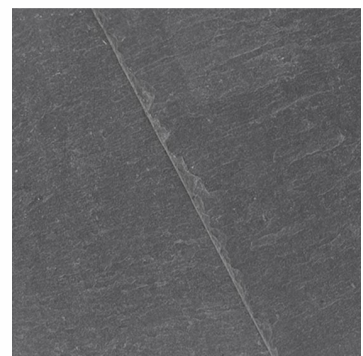

5. 500 x 250mm CUPA R 12 Natural Spanish Roof Slate

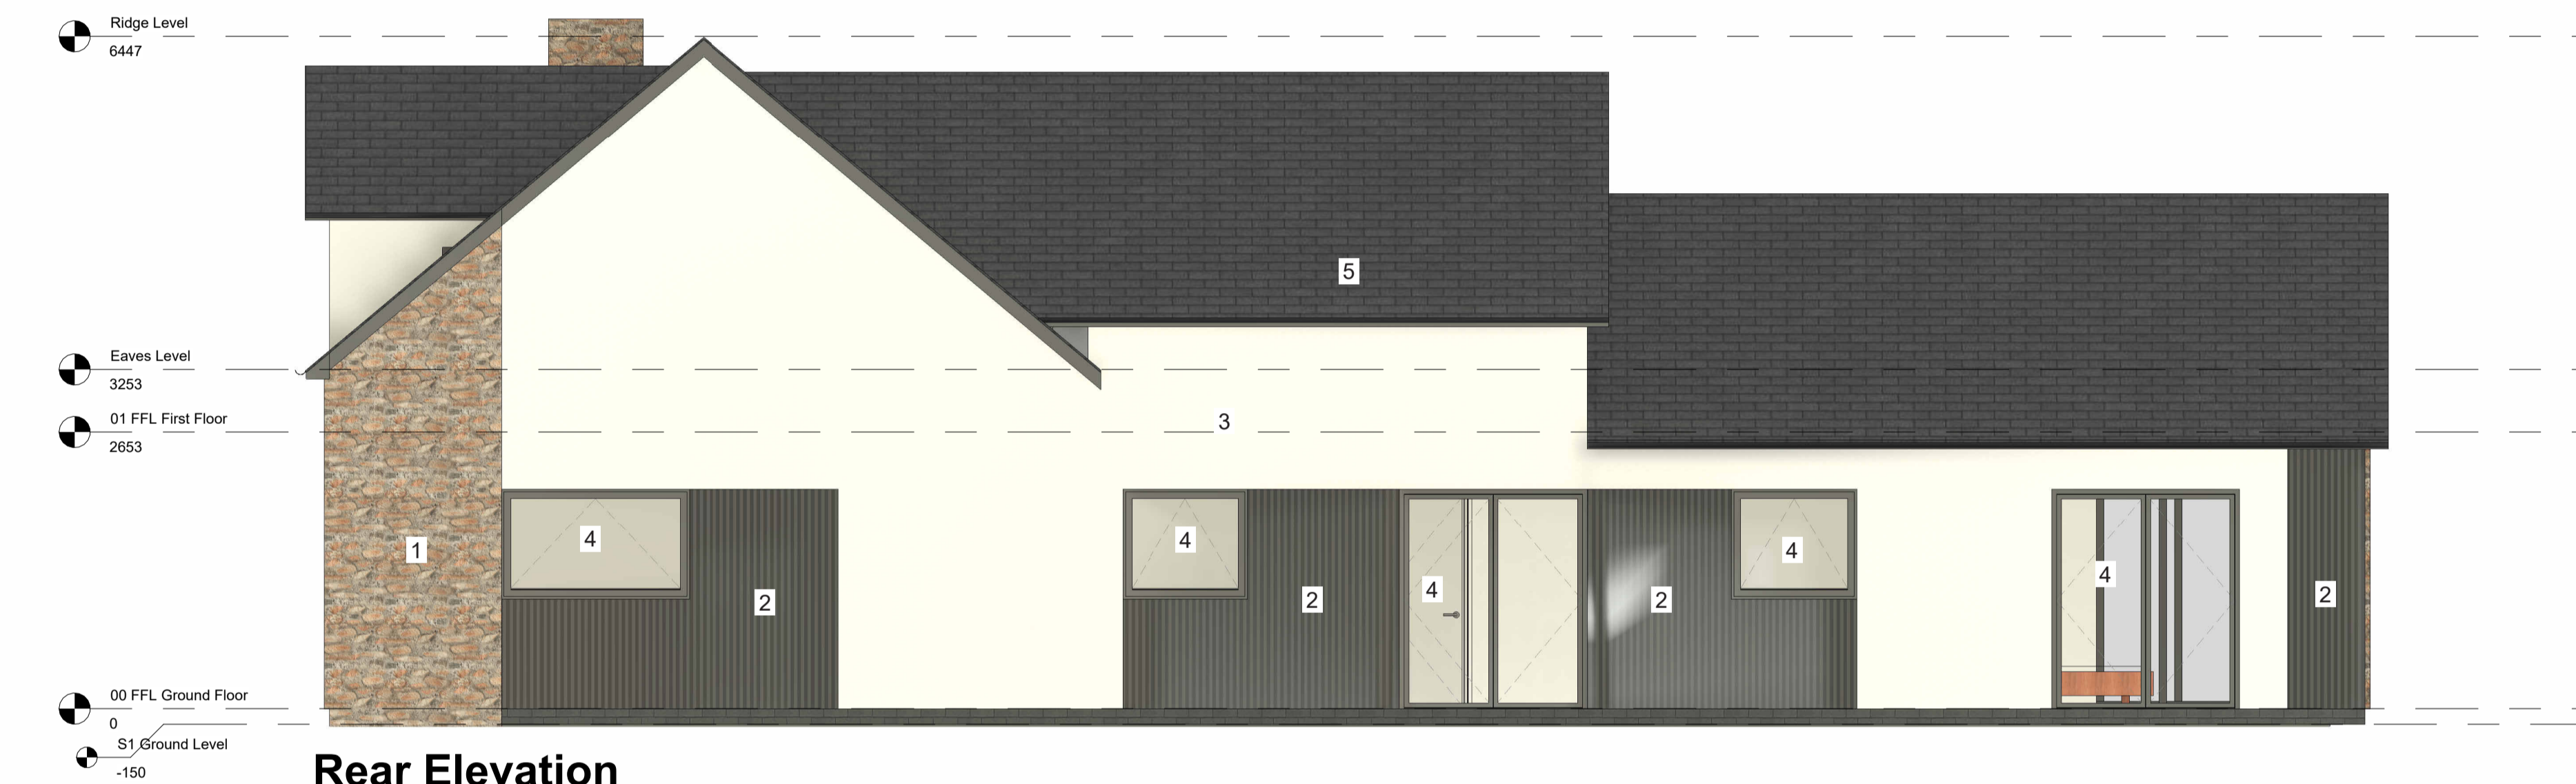

Rear Elevation
1 : 50



Right Side Elevation
1 : 50



Left Side Elevation
1 : 50

PROJECT NAME: Bottom Green	CLIENT: J. Nunn	PROJECT ADDRESS: Bottom Green, Upper Broughton, Melton Mowbray, LE14 3BA
SCALE at A1: 1 : 50	REVISIONS	SHEET NAME: Unit 2 Elevations
	No. DESCRIPTION DATE	SCALE: 1 : 50 DATE: 20.03.24 Project No. Sheet No. REVISION
ALL RIGHTS RESERVED. THE COPYRIGHT OF THIS DRAWING (INCLUDING ALL ATTACHED AND INCORPORATED DOCUMENTS) IS THE PROPERTY OF THE COMPANY. NEITHER THE FORM OR ANY PART OF IT MAY BE USED OR REPRODUCED BY ANY METHOD WHATSOEVER OR INCORPORATED BY REFERENCE OR IN ANY MANNER WHATSOEVER IN ANY OTHER DOCUMENT WITHOUT THE PRIOR WRITTEN CONSENT OF THE COMPANY.		020 - A200
		PROJECT STATUS: PLANNING